


GENERAL NOTES:  
This drawing is copyright of KSR architects. This drawing must be read in conjunction with the Designer's Risk Assessment, specification and all other relevant documentation and drawings. KSR architects accept no liability for any expense, loss or damage of whatsoever nature and however arising from any variation made to this drawing or in the execution of the work to which it relates which has not been referred to them and their approval obtained.  
Areas are based on unchecked survey and are approximate only.  
Do not scale from this drawing or the digital data, only figured dimensions are to be used. Refer to linear scale for guidance.  
Check all dimensions on site prior to carrying out any works and advise any discrepancy

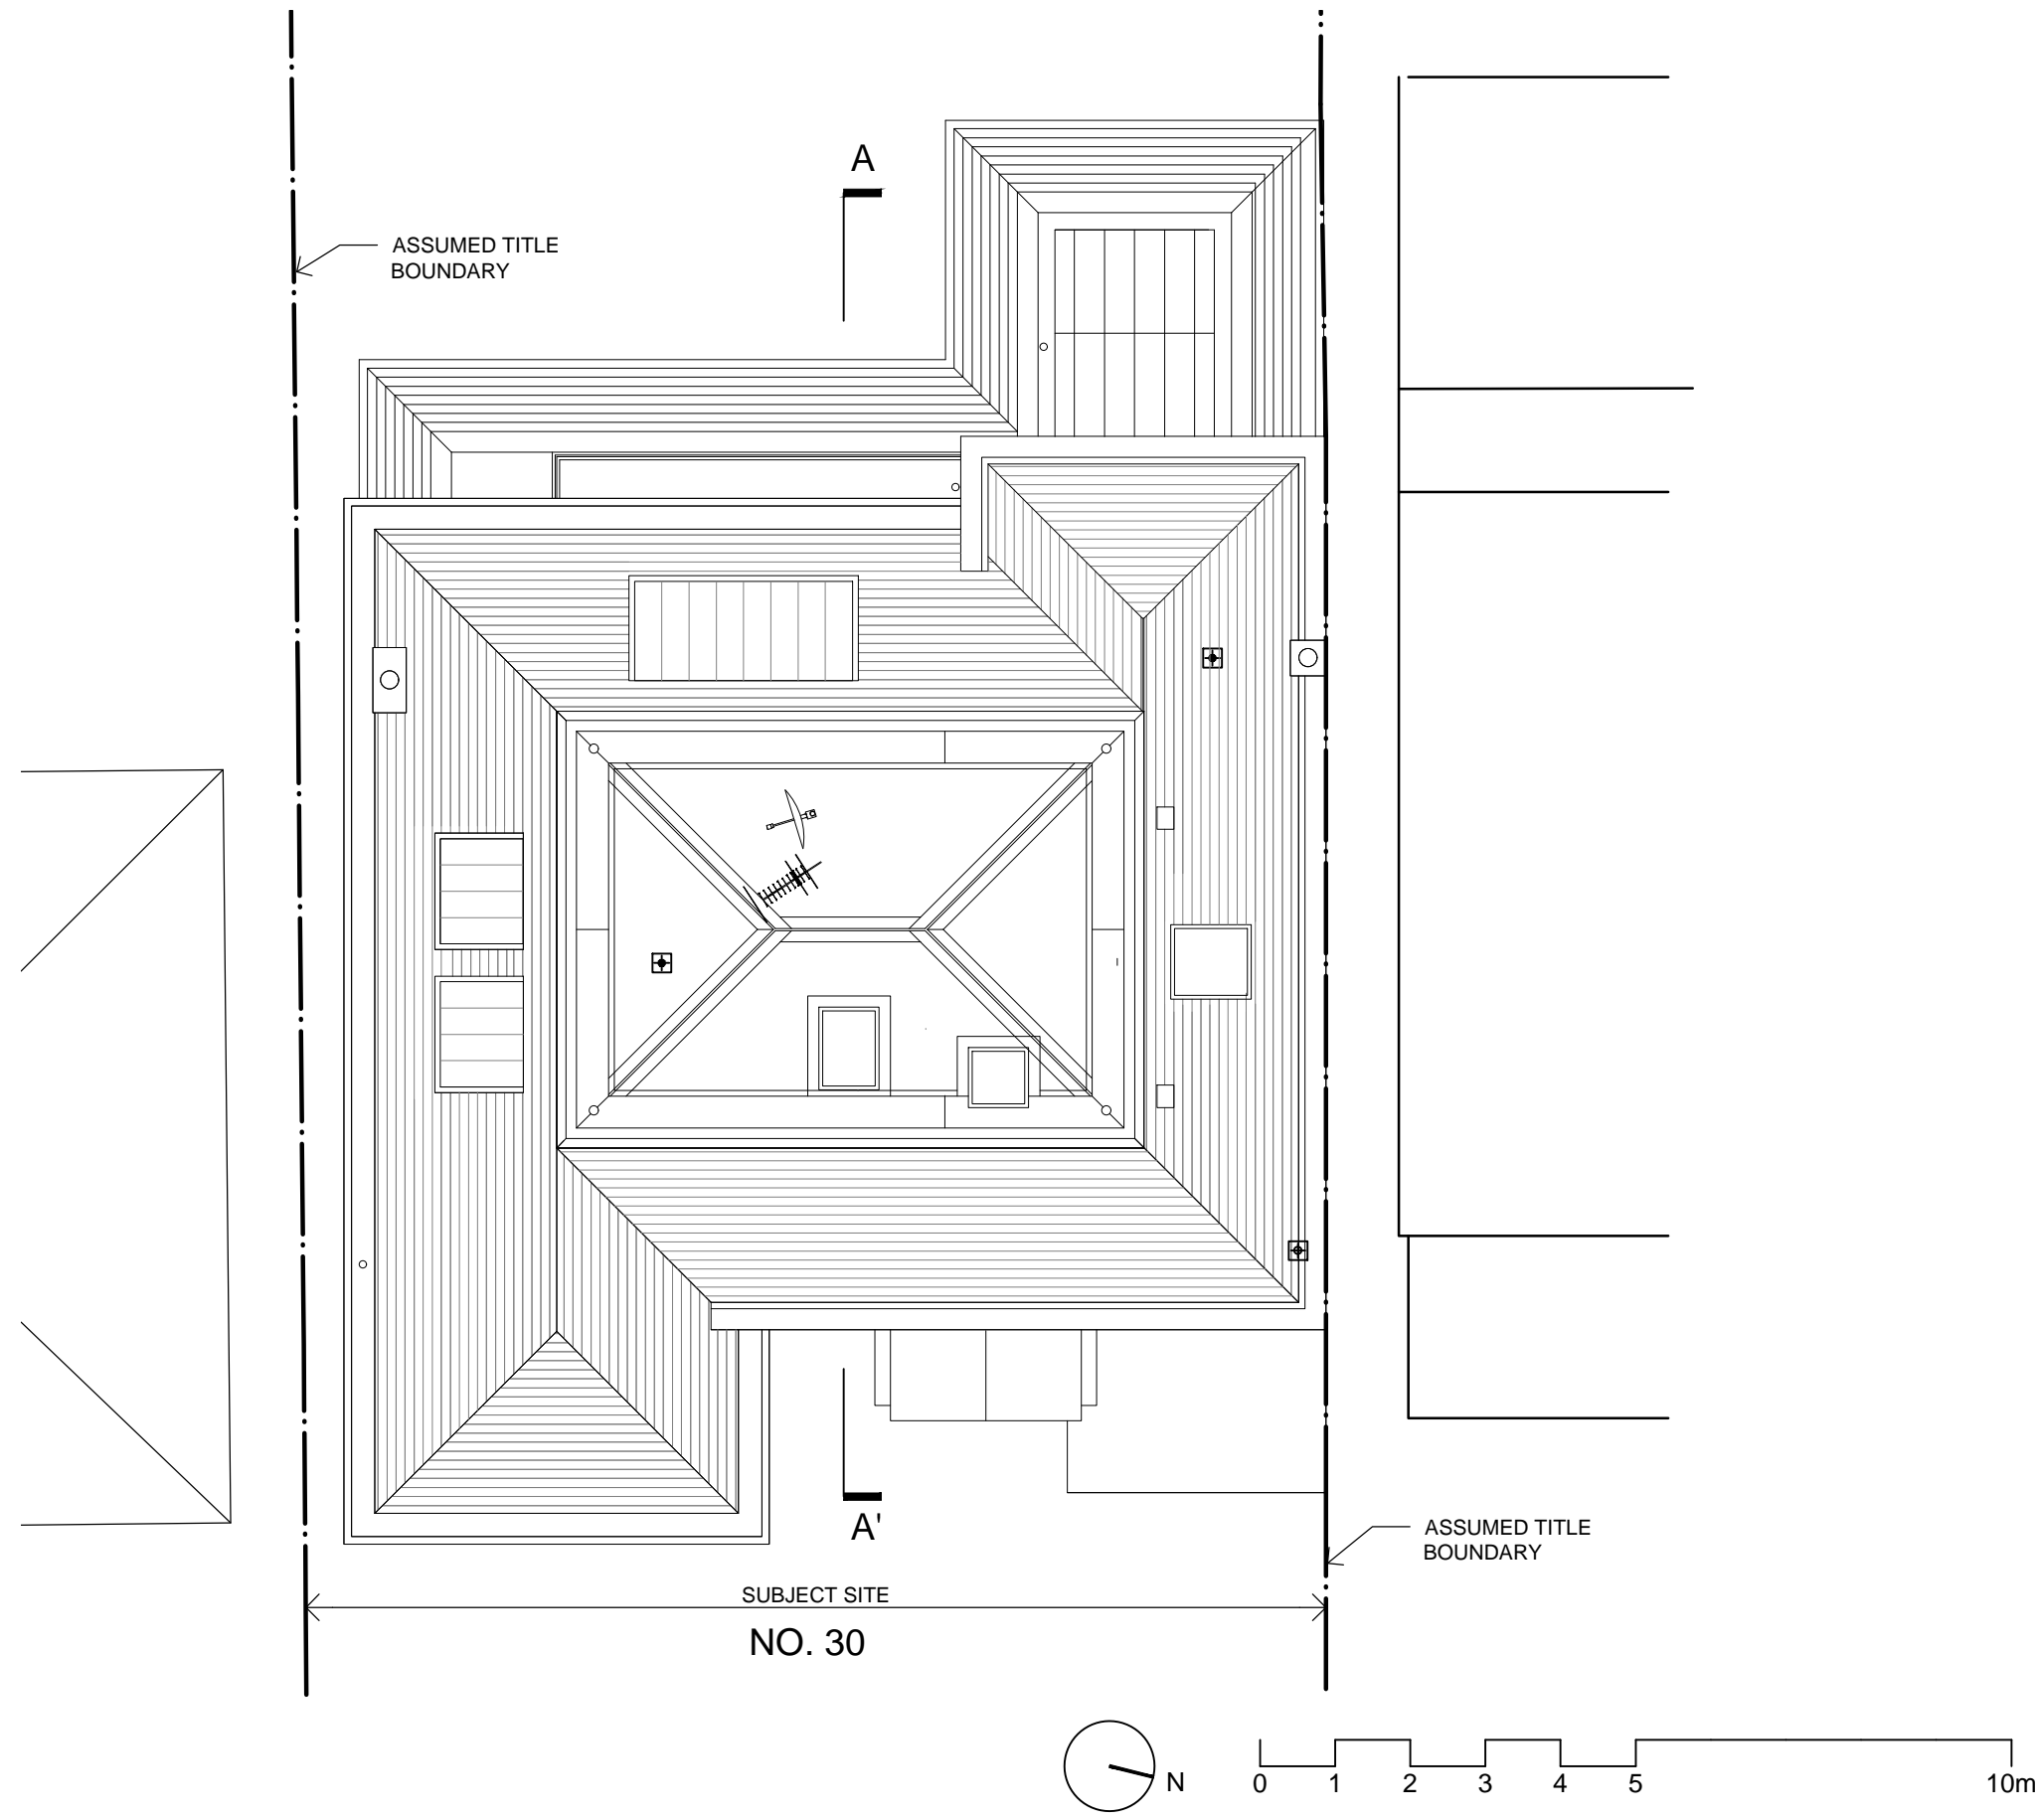

**KSR** ARCHITECTS & INTERIOR DESIGNERS

KSR Architects LLP  
14 Greenland Street  
London NW1 0ND

mail@ksrarchitects.com  
t: +44 (0)20 7692 5000  
www.ksrarchitects.com

**30 Ellerdale Road  
NW3 6BB London**

Existing roof plan

|                    |                     |
|--------------------|---------------------|
| Date: 24/05/2019   | Status: Information |
| Scale: 1:100 @ A3  | © KSR Architects    |
| Project Ref: 18043 | Drawing No: X130    |
|                    | Revision: .         |