

PROJECT

86a SOUTH HILL PARK

LONDON NW3 2SN

DRAWING TITLE

LOWER & UPPER

GROUND FLOOR PLANS &

SECTION A-A as PROPOSED

JOB NUMBER 18135

DRAWING NUMBER PL - 02

REVISION B


SCALE 1 : 100 @ A4

0 3000mm


DATE AUGUST 2018

Helen J Bowers Chartered Architect  
BA BEDS MArch ARB RIBA


Unit 2 Florentia Village  
Vale Road, London N4 1PZ  
Telephone 020 8809 6336

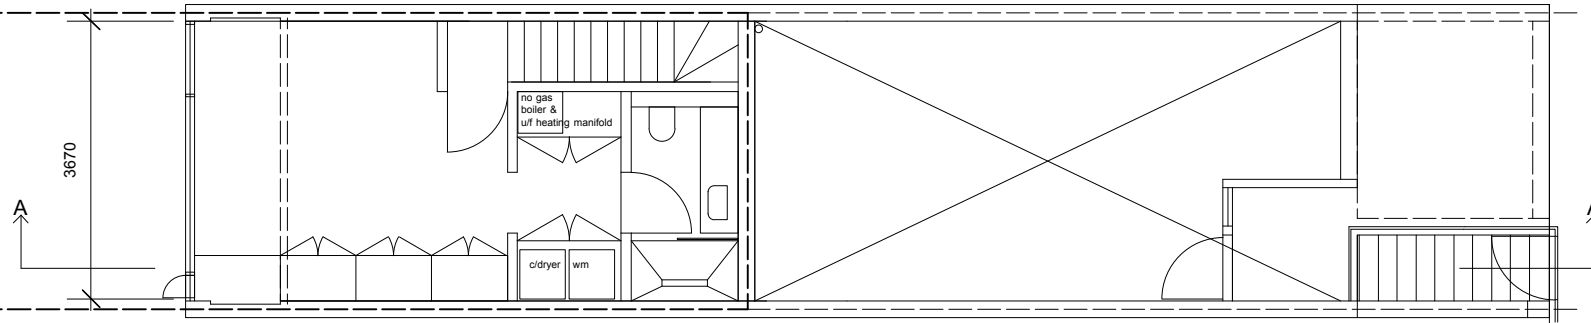

Upper Ground Floor Plan

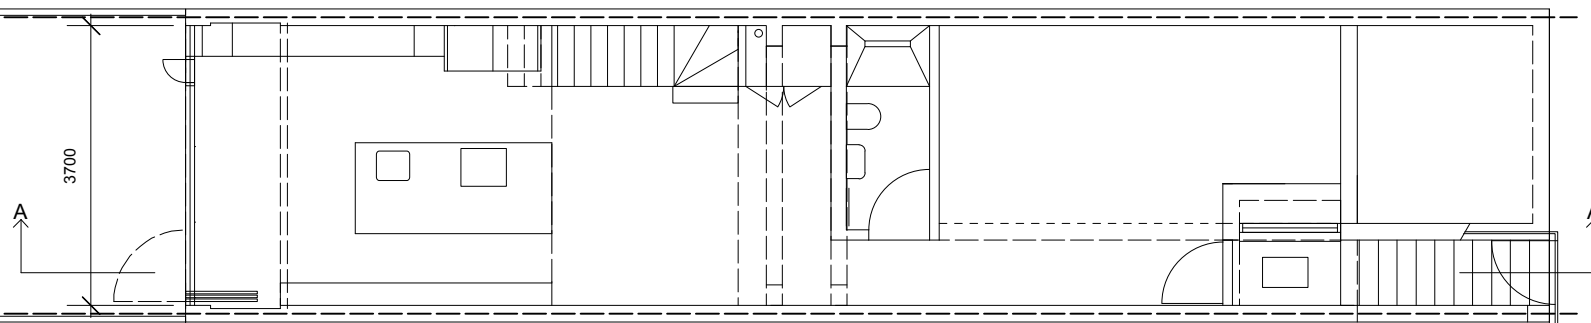

Lower Ground Floor Plan

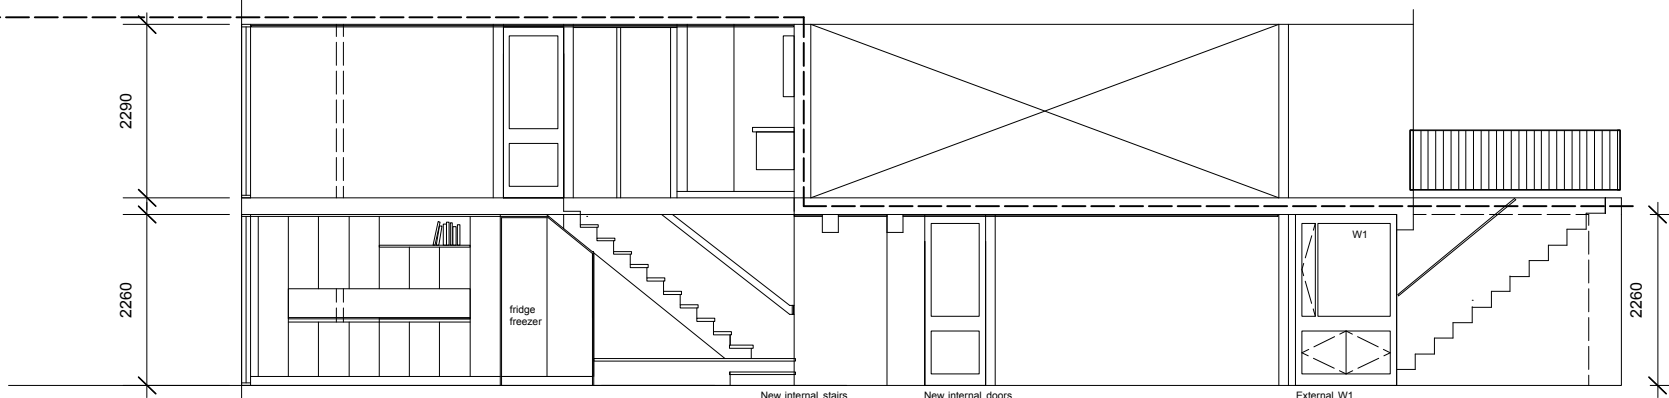


Lower and Upper Ground Floor Section A - A

New internal stairs  
Stained timber treads and  
handrail to match original

New internal doors  
2 panel pattern to match external door

External W1  
New window and panel infill to basement flank  
return to align with new door to match original.  
Colour to match remainder in terrace:  
Dark Chocolate Brown with infill panel in White.  
New handrail: Black steel to match neighbours.

 

Island view stair side

Island view south side