



Upper Ground Floor Plan

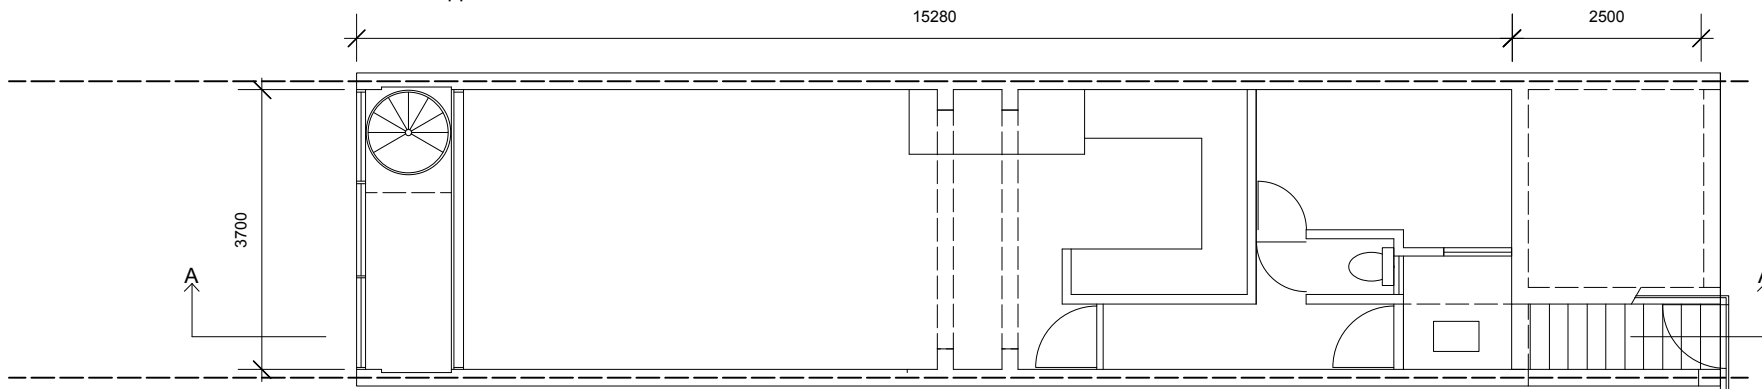

Lower Ground Floor Plan

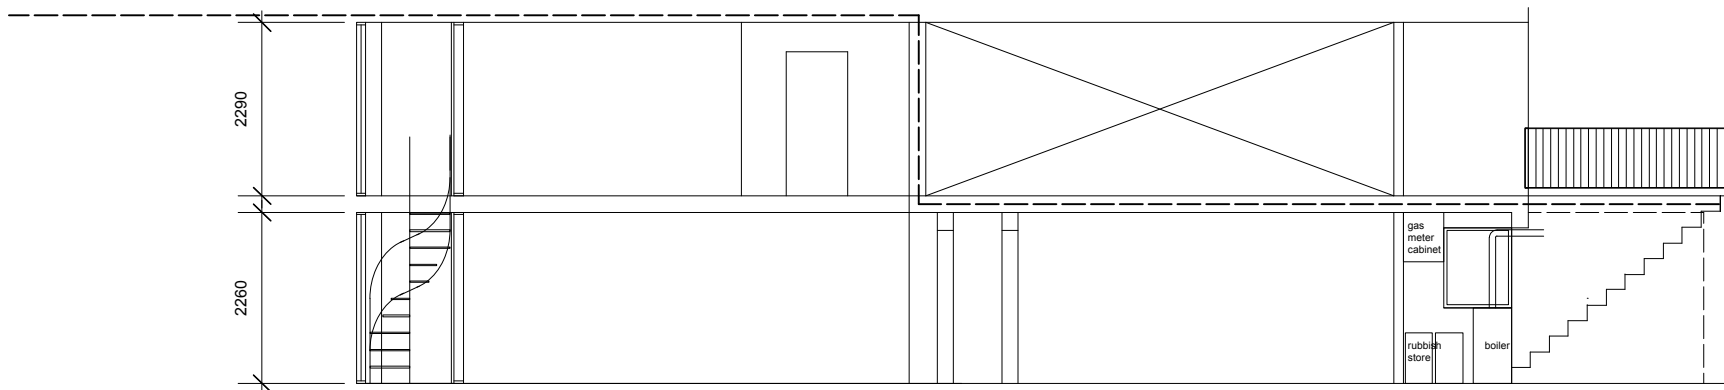

Lower and Upper Ground Floor Section

PROJECT  
86a SOUTH HILL PARK  
LONDON NW3 2SN

DRAWING TITLE  
LOWER & UPPER  
GROUND FLOOR PLANS  
& SECTION A-A as EXISTING

JOB NUMBER 18135

DRAWING NUMBER PL - 01

REVISION B

SCALE 1 : 100 @ A4

0 3000mm

DATE AUGUST 2018