



PROPOSED FIRST FLOOR

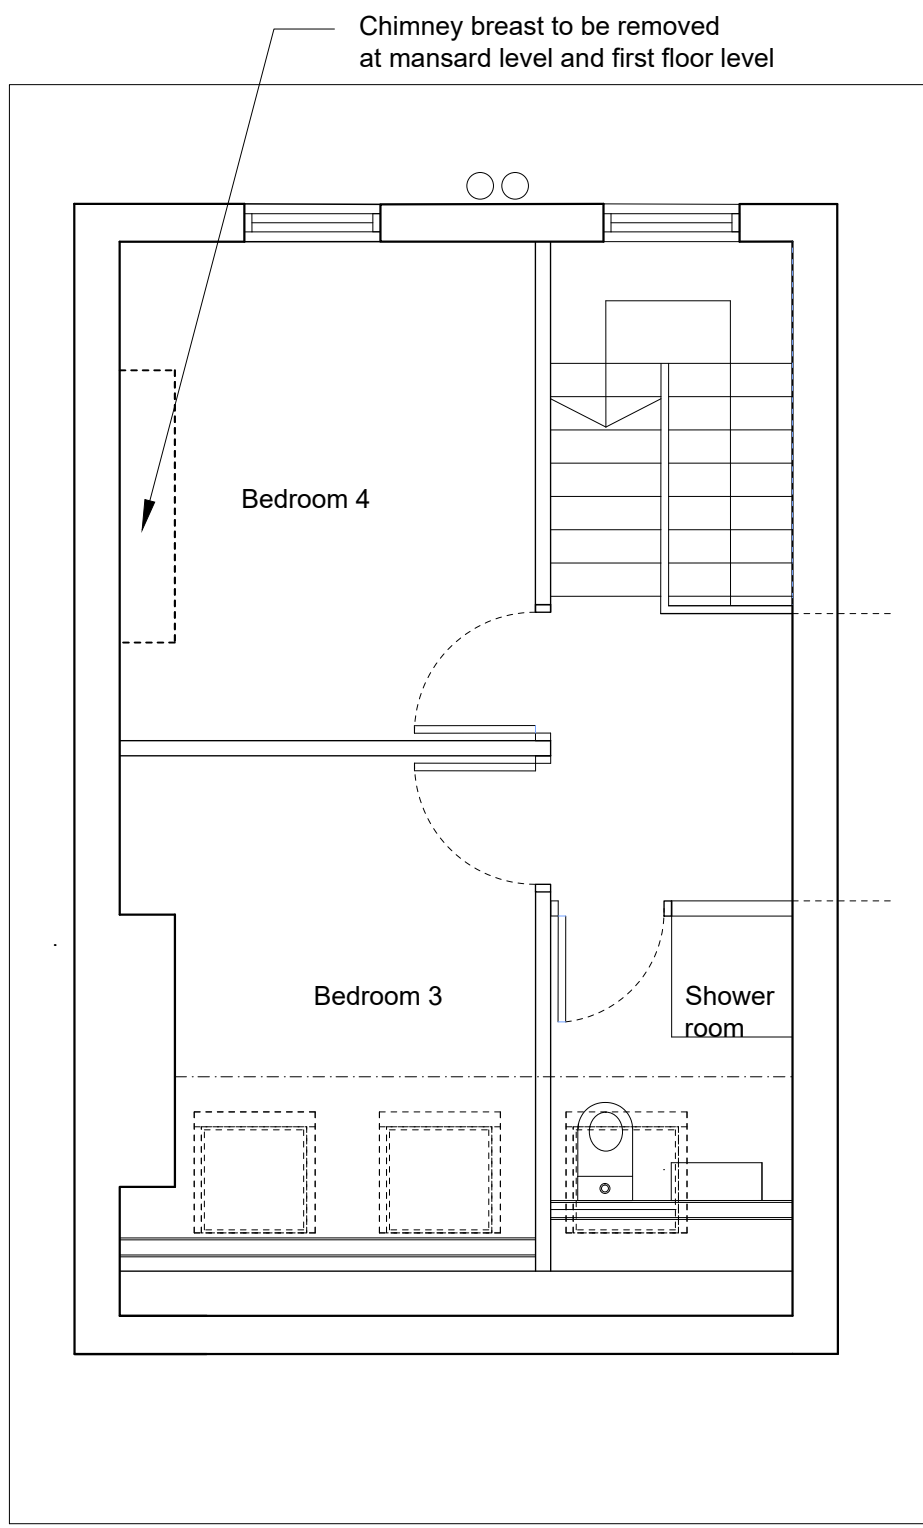

PROPOSED MANSARD ROOF EXTENSION

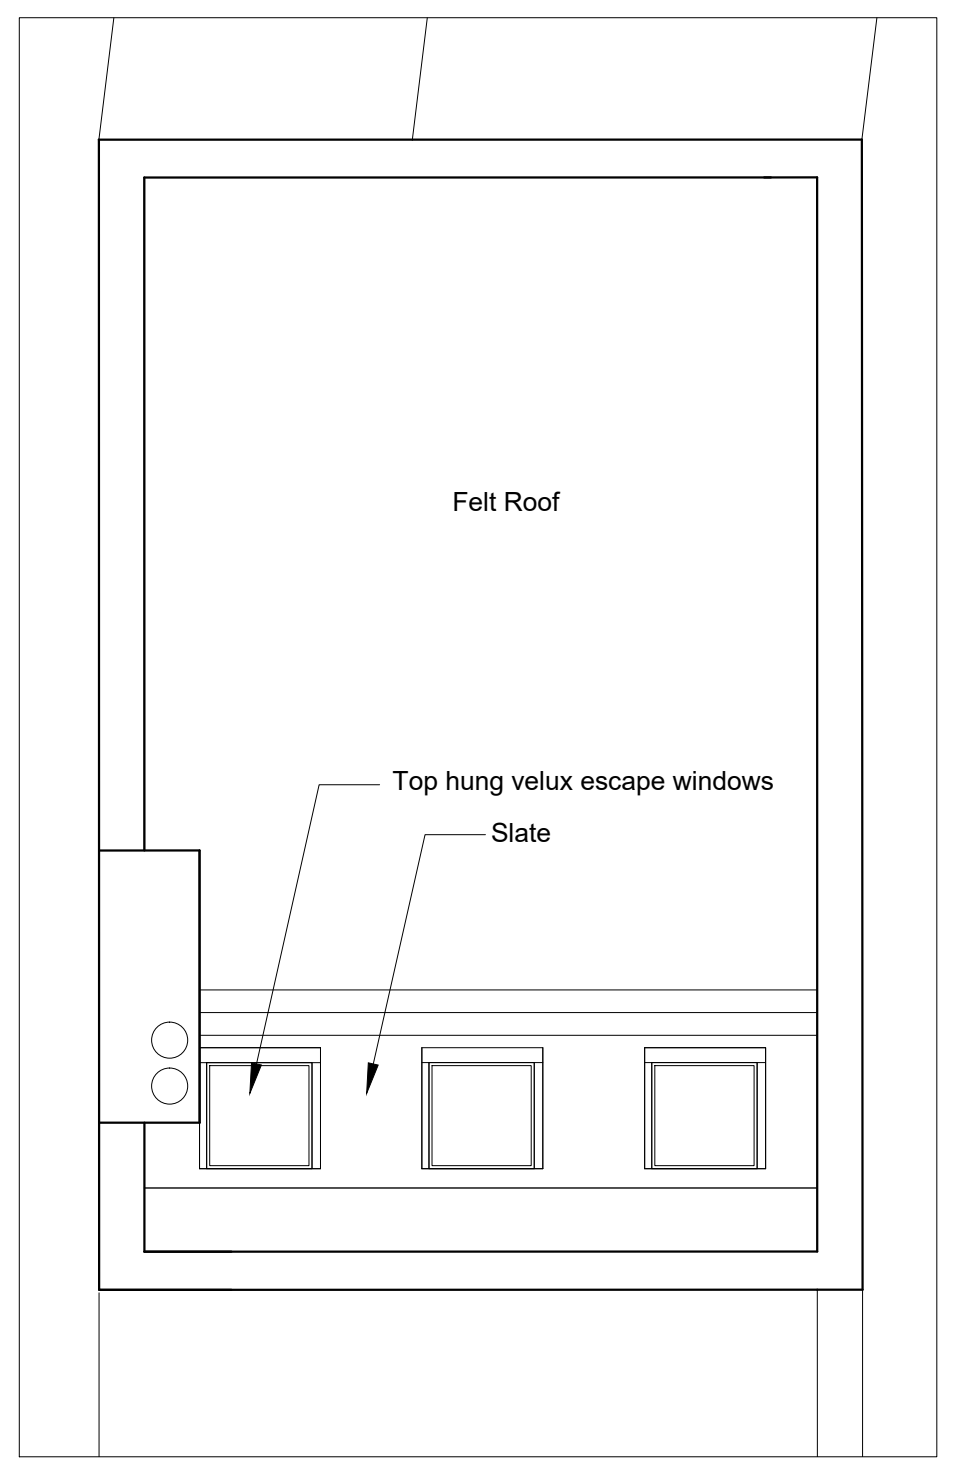

PROPOSED ROOF PLAN

Project: ST ANN'S GARDENS NW5 4ER
 Drawing: PROPOSED 1ST FLOOR, ROOF EXTENSION AND ROOF PLAN
 Drawn by: HOMEOWNER

Date: MAY 2019
 Scale: 1:50 @ A3
 Revision: -