


Existing First Floor

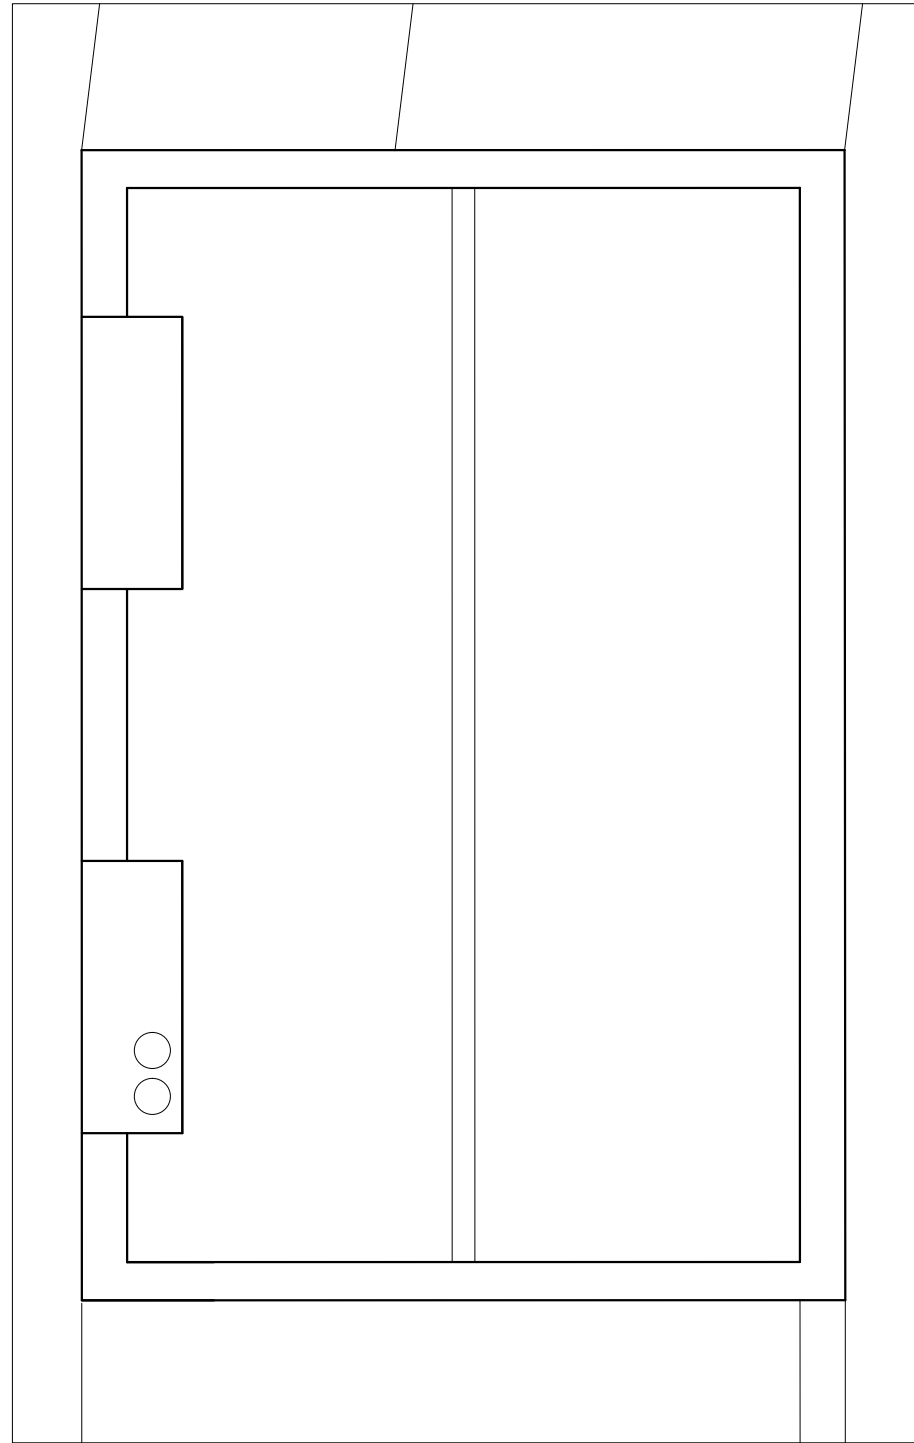

Existing Roof Plan

Project:
ST ANN'S GARDENS NW5 4ER
Drawing:
EXISTING 1ST FLOOR AND
ROOF PLAN
Drawn by:
HOMEOWNER

Date:
MAY 2019
Scale:
1:50 @ A3
Revision: -