




EXISTING FRONT ELEVATION



EXISTING REAR ELEVATION

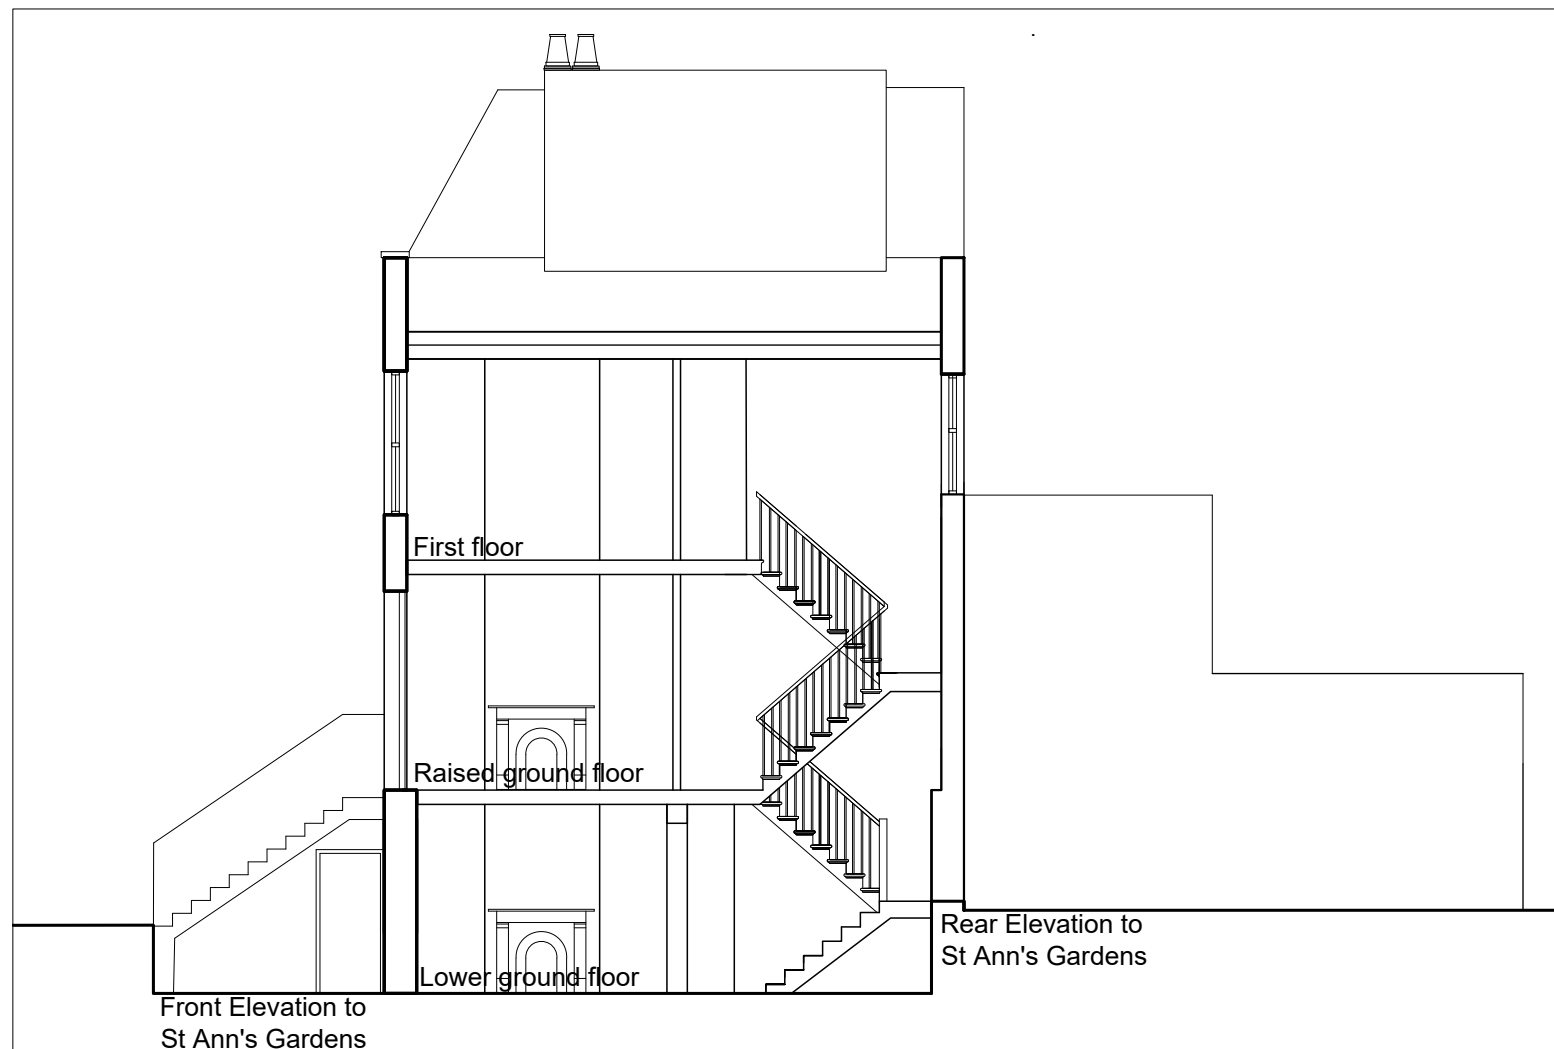

EXISTING SECTION

Project:
ST ANN'S GARDENS NW5 4ER
Drawing:
EXISTING SECTION AND
ELEVATIONS
Drawn by:
HOMEOWNER

Date:
MAY 2019
Scale:
1:100 @ A3
Revision: -