




1 ROOF PLAN  
Scale: 1:25

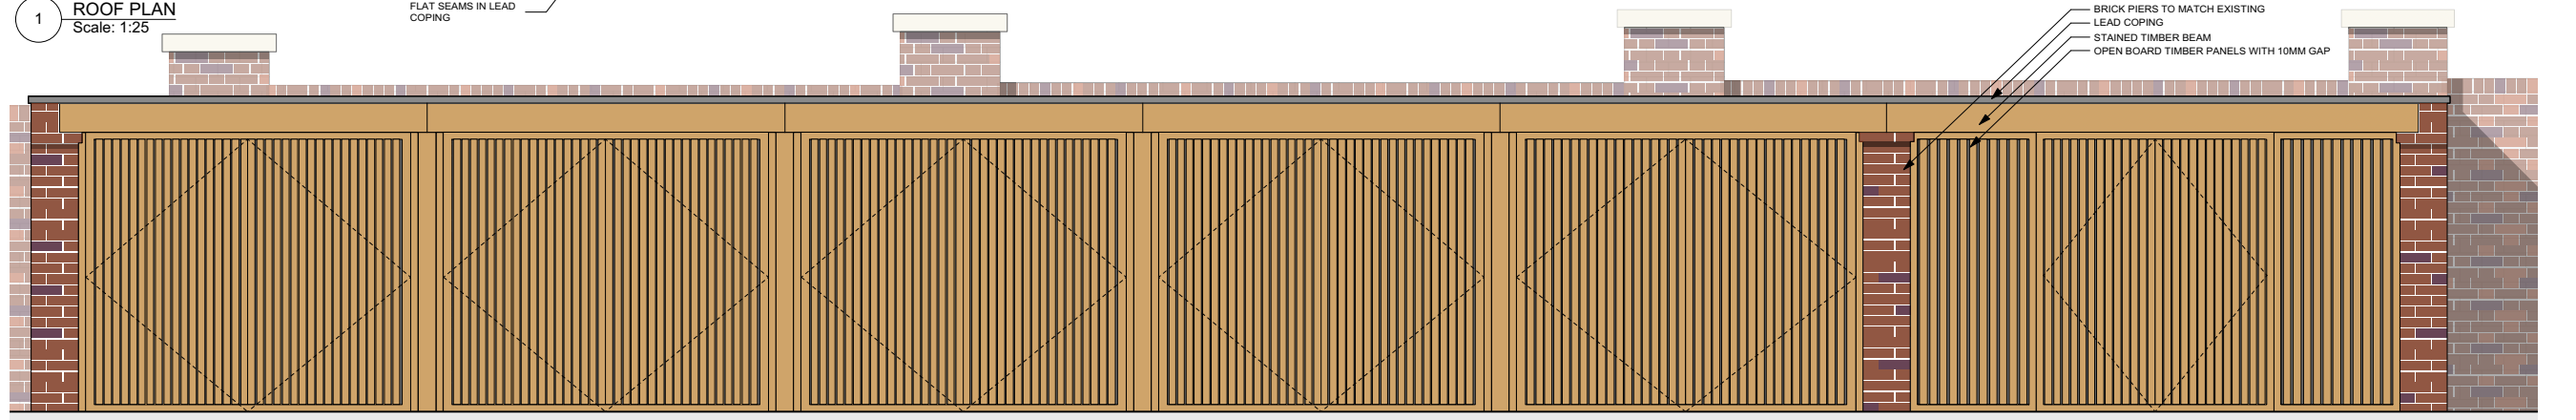


2 FRONT ELEVATION  
Scale: 1:25

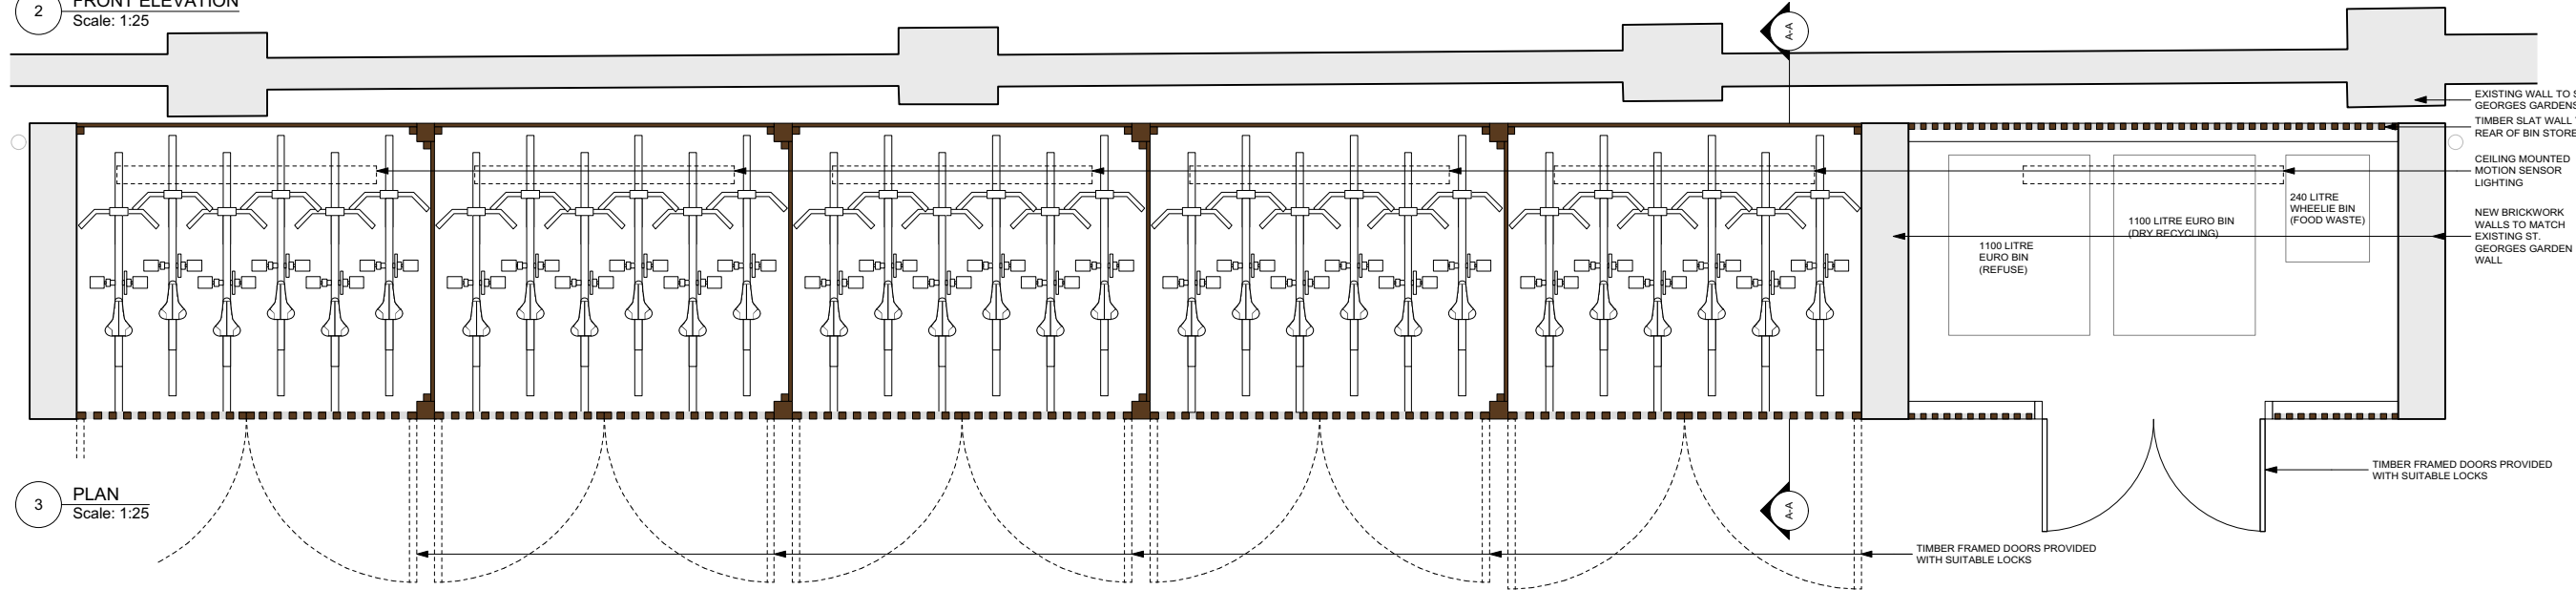


3 PLAN  
Scale: 1:25

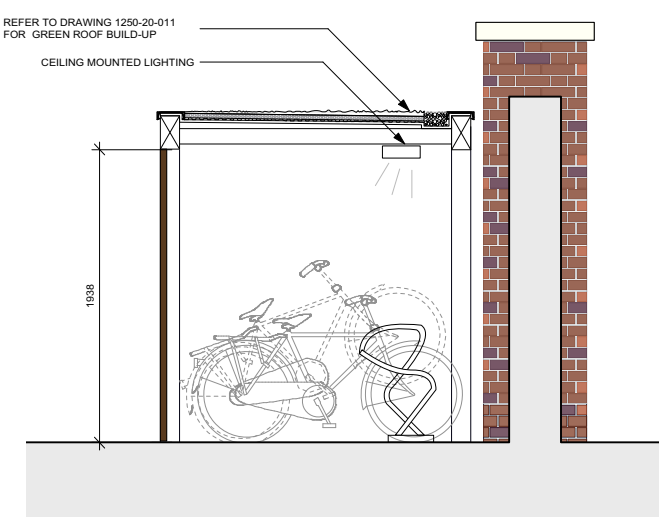

4 SECTION AA  
Scale: 1:25

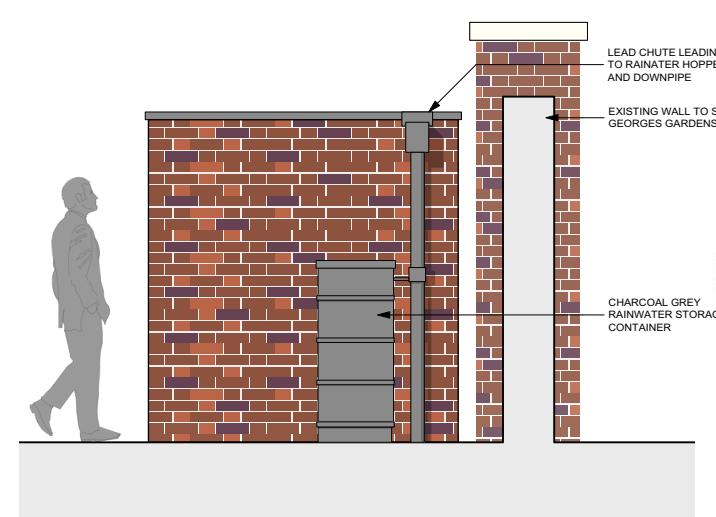


5 SIDE ELEVATIONS  
Scale: 1:25

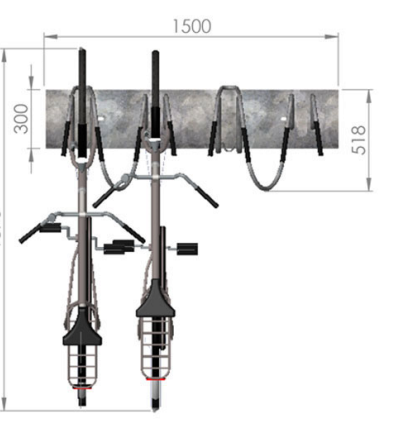

6 PLAN VIEW OF COBRA RACK



7 IMAGE OF COBRA RACK

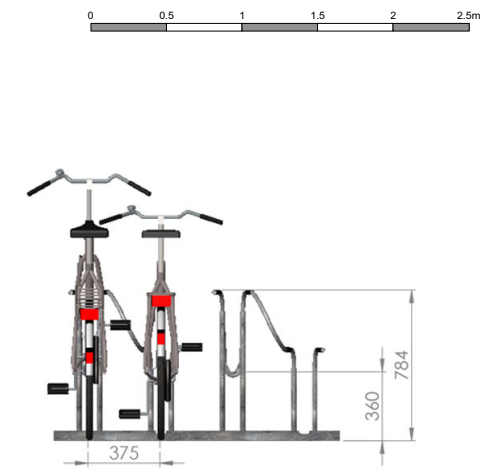

8 ELEVATION OF COBRA RACK

COMMUNAL WASTE STORAGE		
FLAT	NUMBER OF BEDS	WASTE STORAGE REQUIRED
A	2	170L
B	2	170L
C	2	170L
D	2	170L
E	2	170L
F	2	170L
G	2	170L
H	2	170L
I	2	170L
J	2	170L
K	1	100L
<b>TOTAL</b>		<b>1800L</b>

COMMUNAL WASTE STORE TO BE PROVIDED WITH 2 X 1100L EUROBINS FOR REFUSE AND DRY RECYCLING WITH AN ADDITIONAL 240L FOOD WASTE BIN WHICH PROVIDES A SURPLUS OF 640L WASTE STORAGE

TOWNHOUSE WASTE PROVISION

EACH TOWNHOUSE TO BE PROVIDED WITH 1 X 240L BIN FOR DRY RECYCLABLES, 1 X 240L BIN FOR GENERAL REFUSE AND 1 X KITCHEN WASTE CADDY

BICYCLE STORAGE CALCULATIONS

FLAT	NUMBER OF BEDS	BIKE SPACES REQUIRED
A	2	2
B	2	2
C	2	2
D	2	2
E	2	2
F	2	2
G	2	2
H	2	2
I	2	2
J	2	2
K	1	1
TH.04	3	2
TH.05	3	2
COMMERCIAL UNITS	N/A	14
<b>TOTAL REQUIRED</b>		<b>39 SPACES</b>

BICYCLE STORAGE SPACES HAVE BEEN PROVIDED BY THE BELOW:

- 2 SPACES STORED IN TH.05 GARDEN
- 2 INTERNAL SPACES WITHIN TH.04
- 30 SPACES IN COMMUNAL BIKE STORE
- 6 SPACES ON SHELFIELD STANDS ON FORECOURT AREA
- 40 SPACES HAVE BEEN PROVIDED

REFER TO CALCULATIONS DOCUMENT FOR INFORMATION ON COMMERCIAL UNIT CALCULATIONS

REV.	DATE	DESCRIPTION

THE OLD DAIRY  
WAKEFIELD STREET

TYPICAL CYCLE STORAGE  
& REFUSE DETAILS

DRNG No	SCALE	DATE
PA02-20-020	1:25 @ A1	FEB 2019



5 ST JAMES'S SQUARE  
LONDON SW1Y 4JU  
T 020 7451 0955 mail@stanhopegate.co.uk  
www.stanhopegatearchitecture.com