



2 PARTIAL REAR ELEVATION

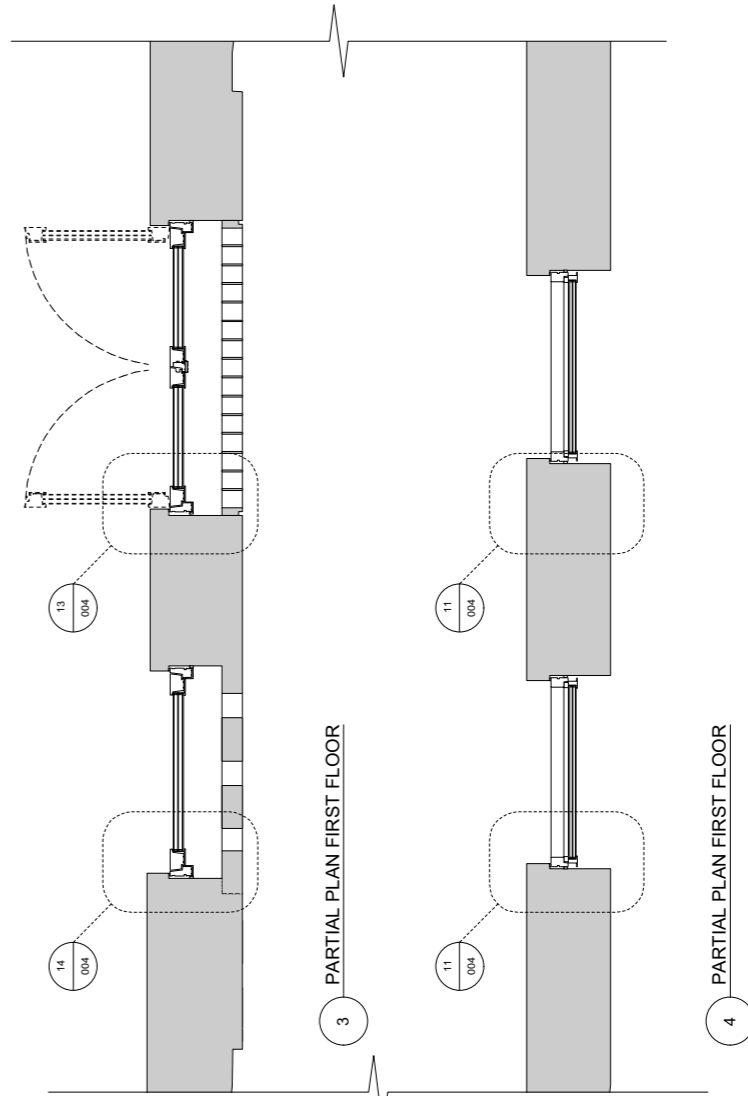

3 PARTIAL PLAN FIRST FLOOR

4 PARTIAL PLAN FIRST FLOOR

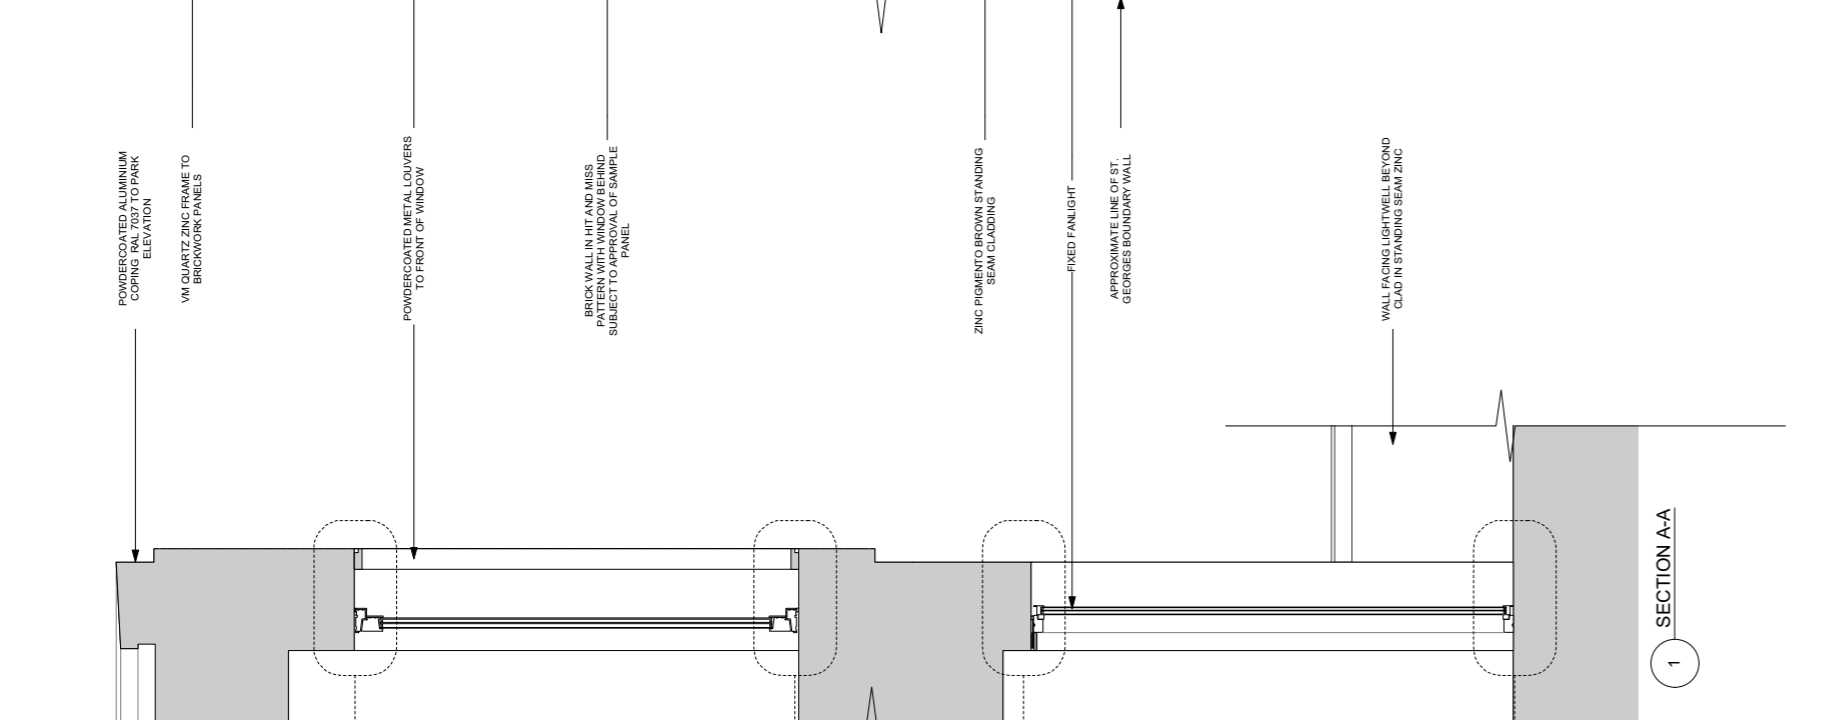

1 SECTION A-A

POWDERCOATED ALUMINIUM COPING FINISH TO PARK ELEVATION

VM CLUSTER ZINC FRAME TO BRICKWORK PANELS

POWDERCOATED METAL LOUVERS TO FRONT OF WINDOW

BRICK WALL IN HIT AND MISS PATTERN WITH WINDOW BEHIND SUBJECT TO APPROVAL OF SAMPLE PANEL

ZINC PIGMENT BROWN STANDING SEAM CLADDING

FIXED FANLIGHT

APPROXIMATE LINE OF ST. GEORGES BOUNDARY WALL

WALL FACING LIGHTWELL BEYOND CLAD IN STANDING SEAM ZINC

08 004

08 004

16 004


18 004

13 004

14 004

11 004

11 004

 

| REV. | DATE | DESCRIPTION |
|------|------|-------------|
|------|------|-------------|

THE OLD DAIRY
WAKEFIELD STREET

PLANNING CONDITION NO.3
WINDOW AND CLADDING DETAILS
COMMERCIAL SOUTH FACADE

| | | |
|------------------------|--------------------|------------------|
| DRNG No 1250-20-003 | SCALE 1:20 @ A1 | DATE MAY - 18 |
|------------------------|--------------------|------------------|



5 ST JAMES'S SQUARE
LONDON SW1Y 4JU
T 020 7451 0955 mail@stanhopegate.co.uk
www.stanhopegatearchitecture.com