




Rear Elevation

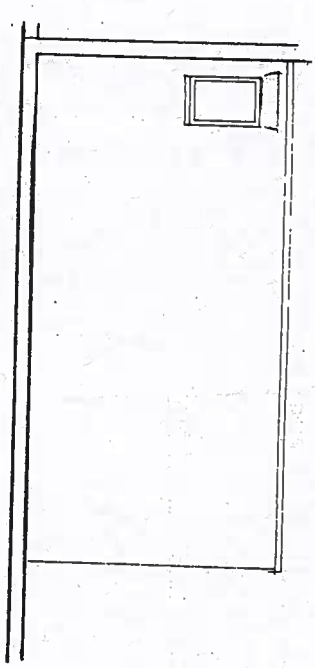


Side Elevation

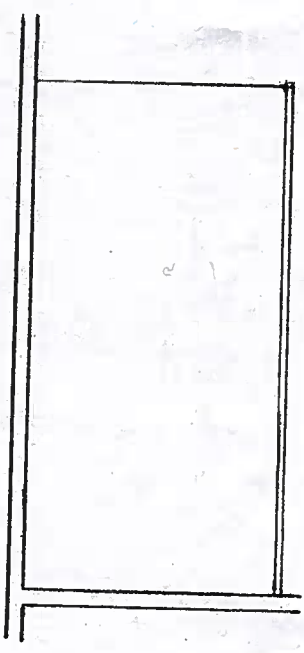


Side Elevation

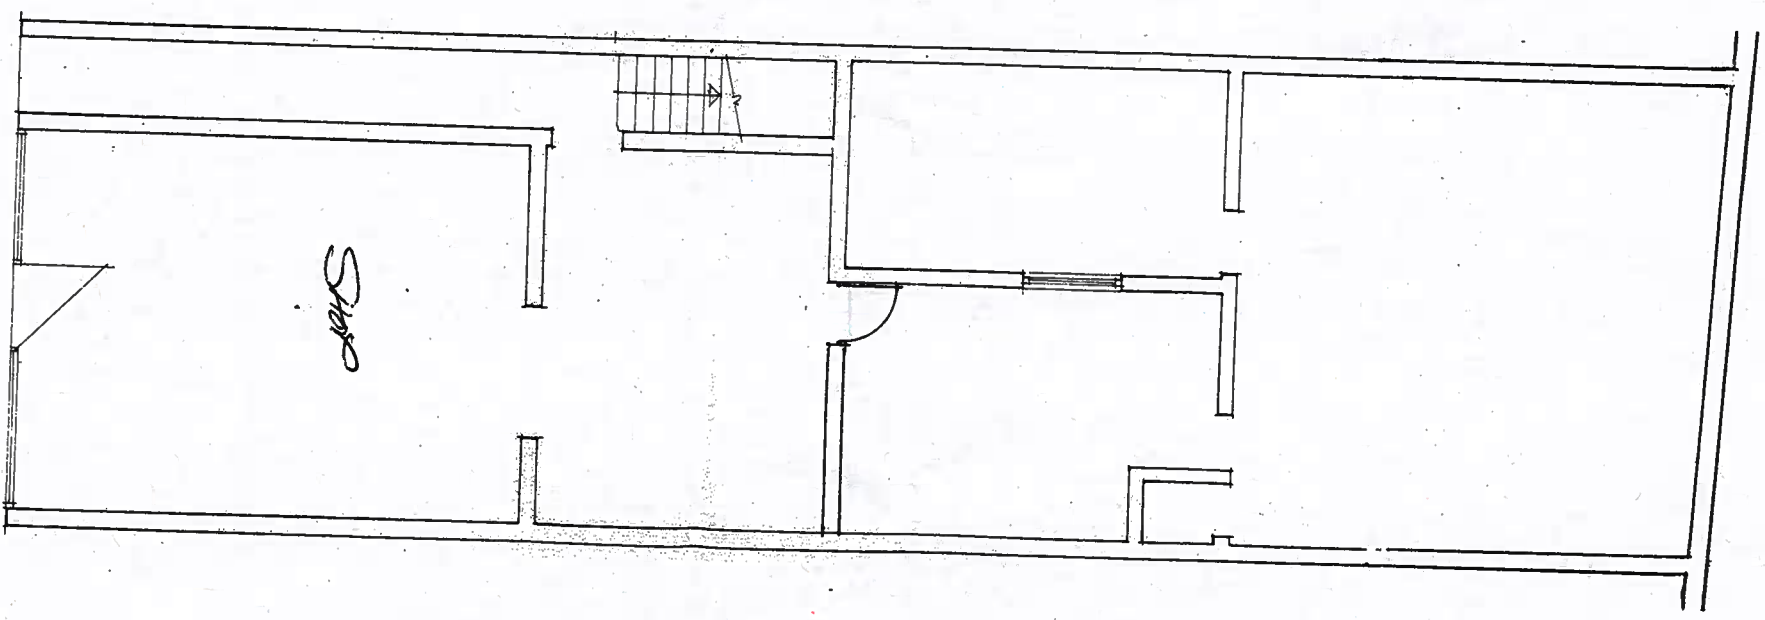


Ground Floor Plan

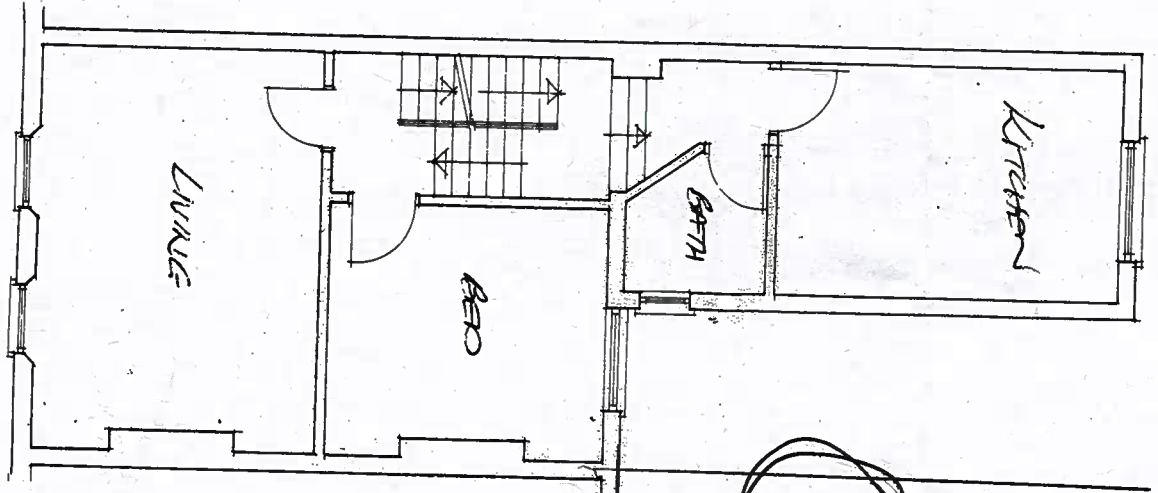


First Floor Plan

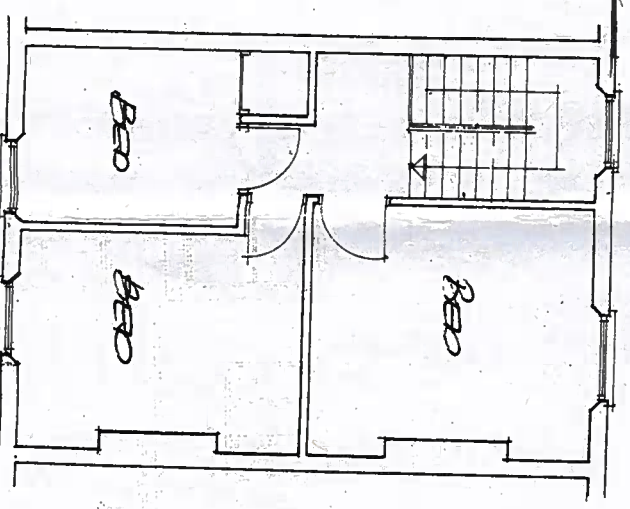

Second Floor Plan

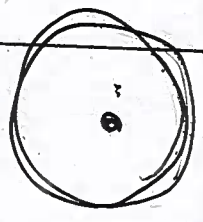

TREE IN  
NO 7 @  
GROUND LEVEL.

 <p> <b>David Silverman</b> architectural consultant          70 woodland drive, walford, herts wd17 3bz          mobile: 07941 306 146       </p>	
<p> <b>SITE</b>          5 Brecknock Road          London N7 0BL       </p>	
<p> <b>CLIENT:</b> </p>	
<p> <b>DETAIL:</b>          Existing       </p>	
<p> <b>DATE:</b>          SCALE: 1:100          DRAWN BY:       </p>	<p> <b>DRAWING NUMBER:</b>          18/259/1       </p>