


MATERIAL KEY


 GREEN ROOF BUILD-UP

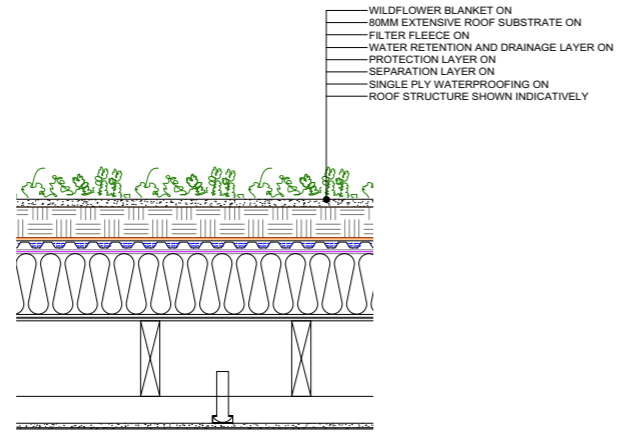

1 TYPICAL GREEN ROOF DETAIL
Scale: 1:10



2 TYPICAL GREEN ROOF 3-D

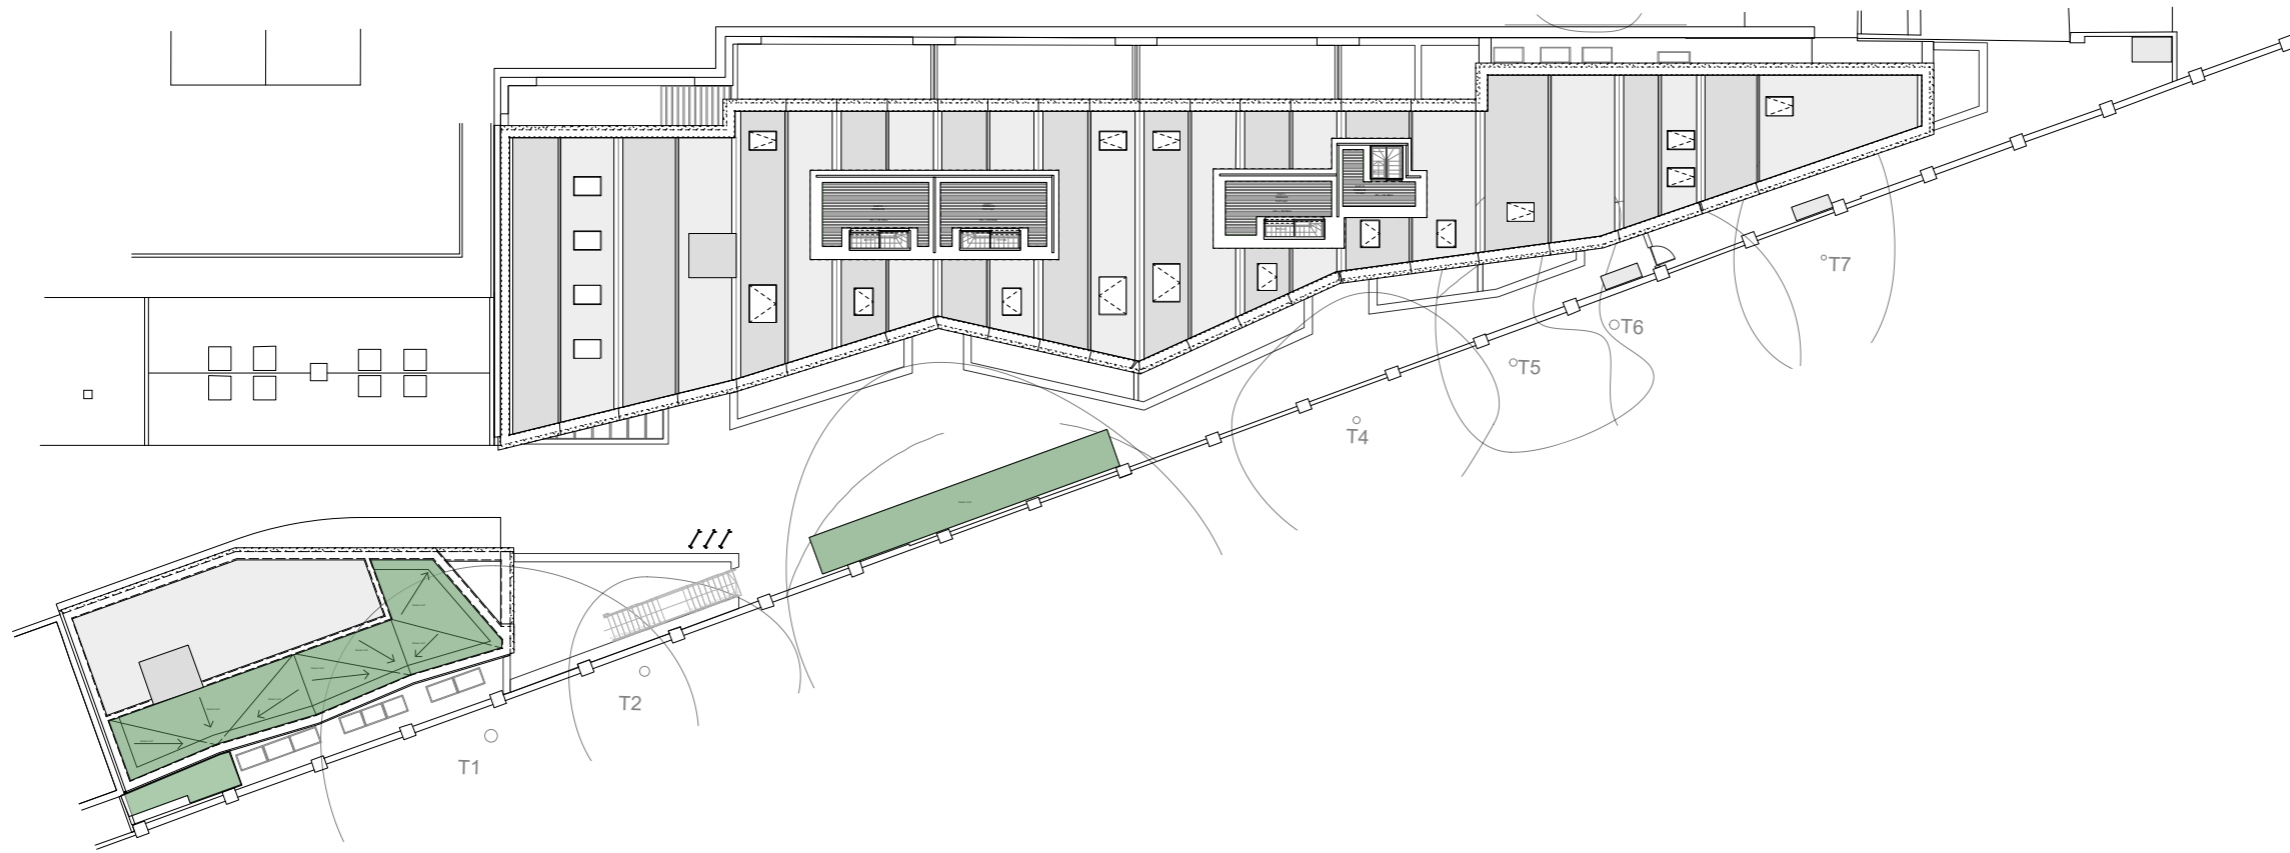

5 ROOF PLAN

REV.	DATE	DESCRIPTION
------	------	-------------

THE OLD DAIRY
WAKEFIELD STREET

GREEN ROOF BUILD-UP DETAILS

DRNG No 1250-20-011	SCALE 1:20 @ A1	DATE MAY - 18
------------------------	--------------------	------------------



5 ST JAMES'S SQUARE
LONDON SW1Y 4JU
T 020 7451 0955 mail@stanhopegate.co.uk
www.stanhopegatearchitecture.com

