




1 SECTION A-A

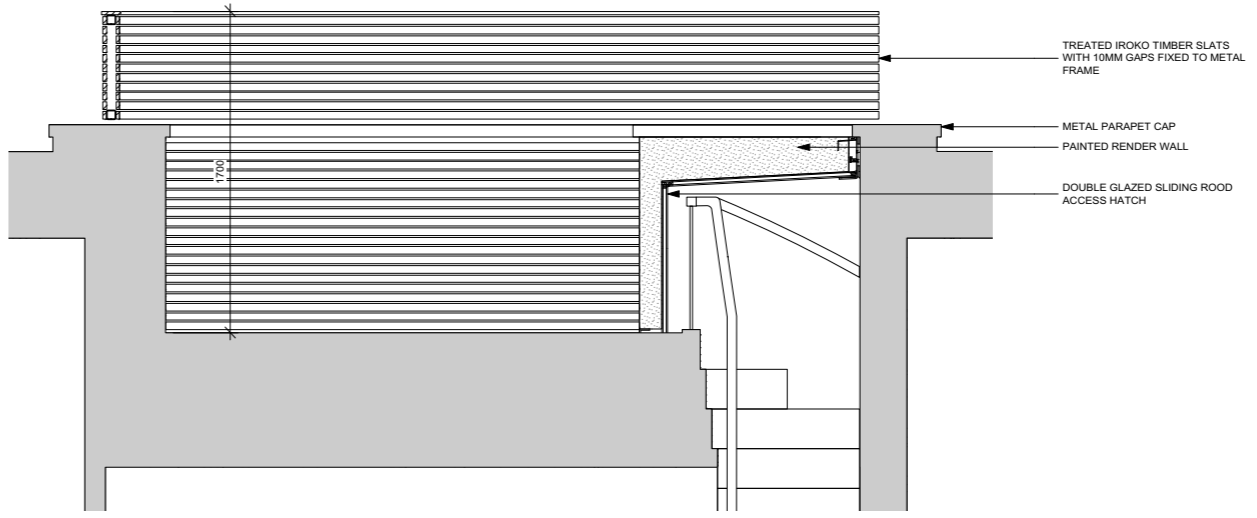



2 SECTION B-B

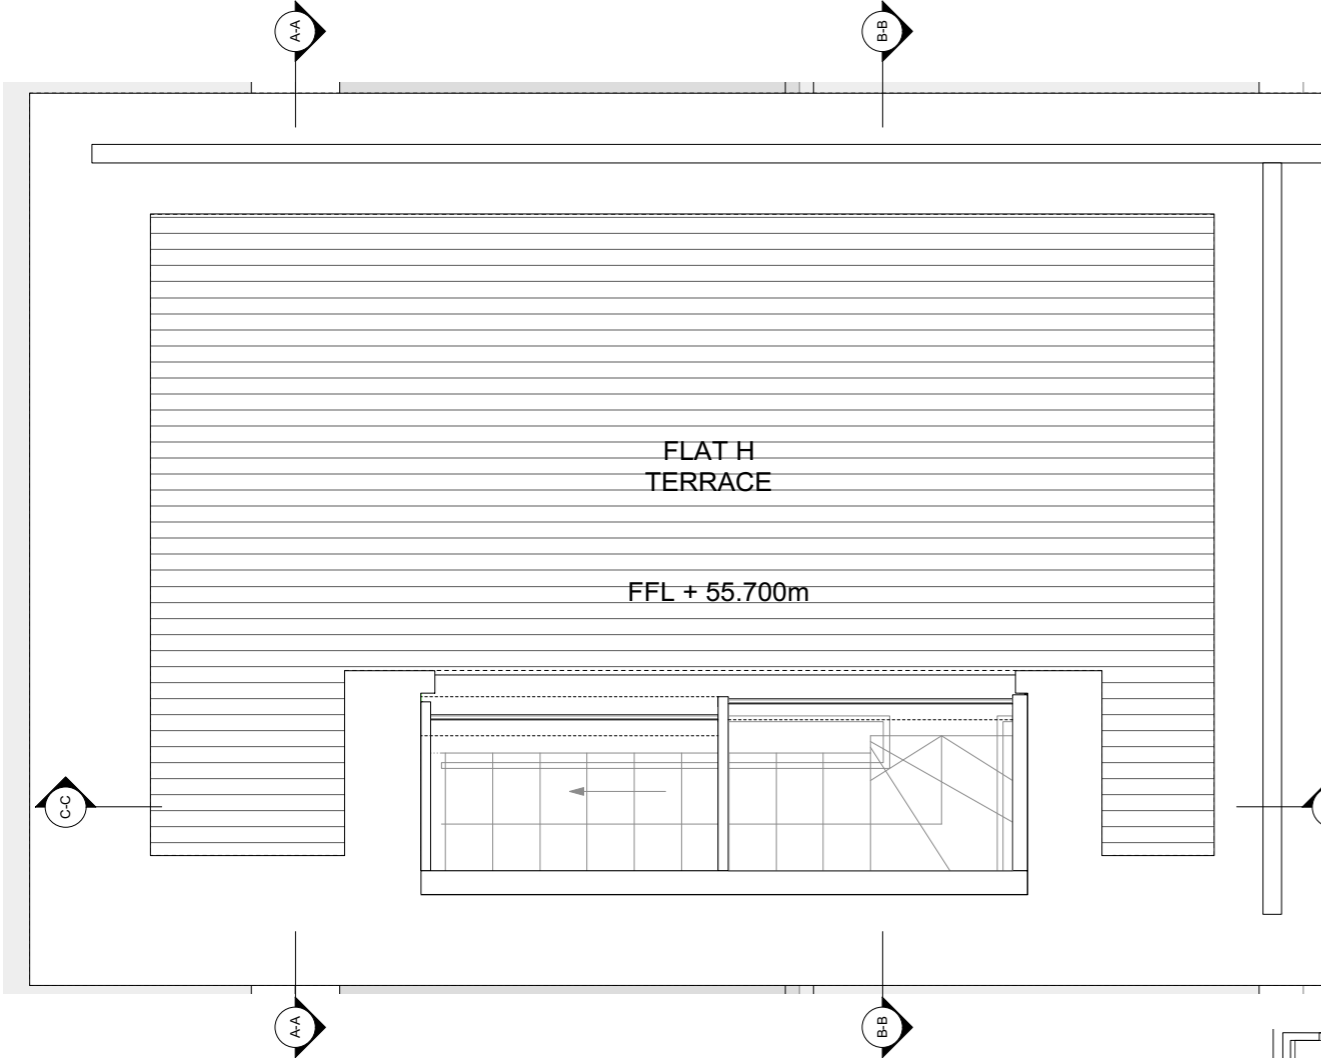

3 PLAN OF TYPICAL ROOF TERRACE

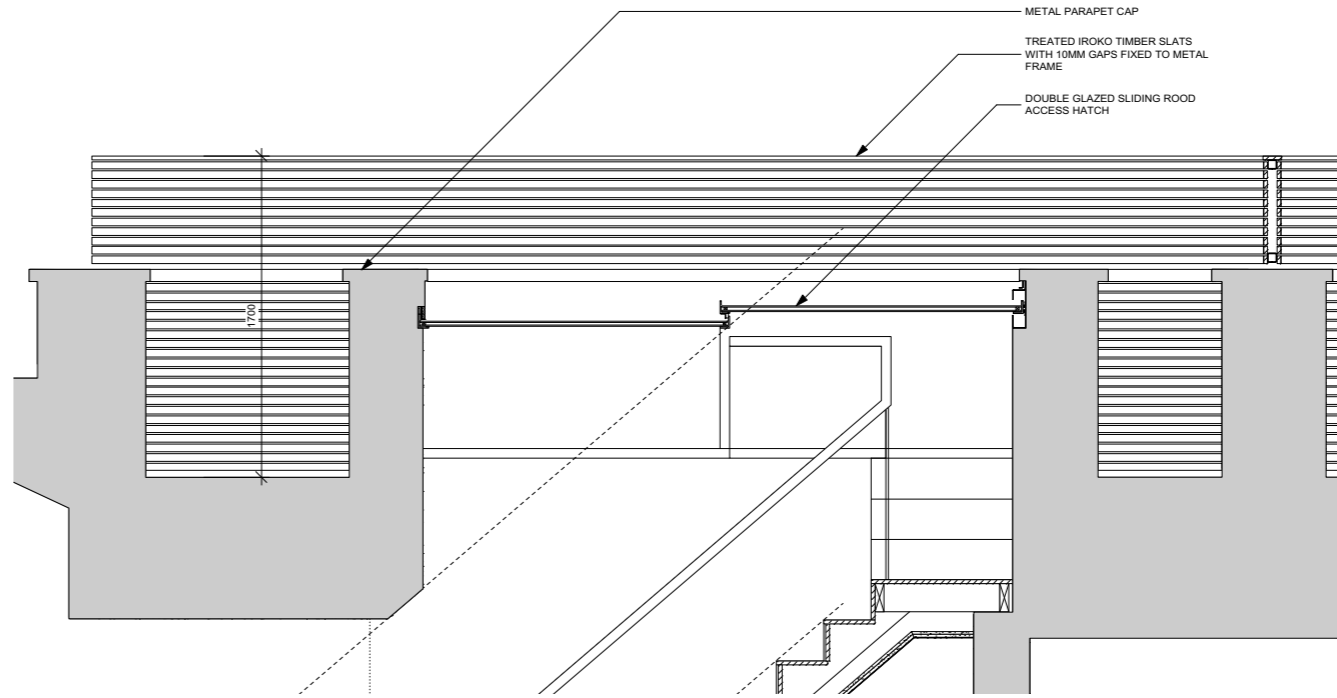

4 SECTION C-C

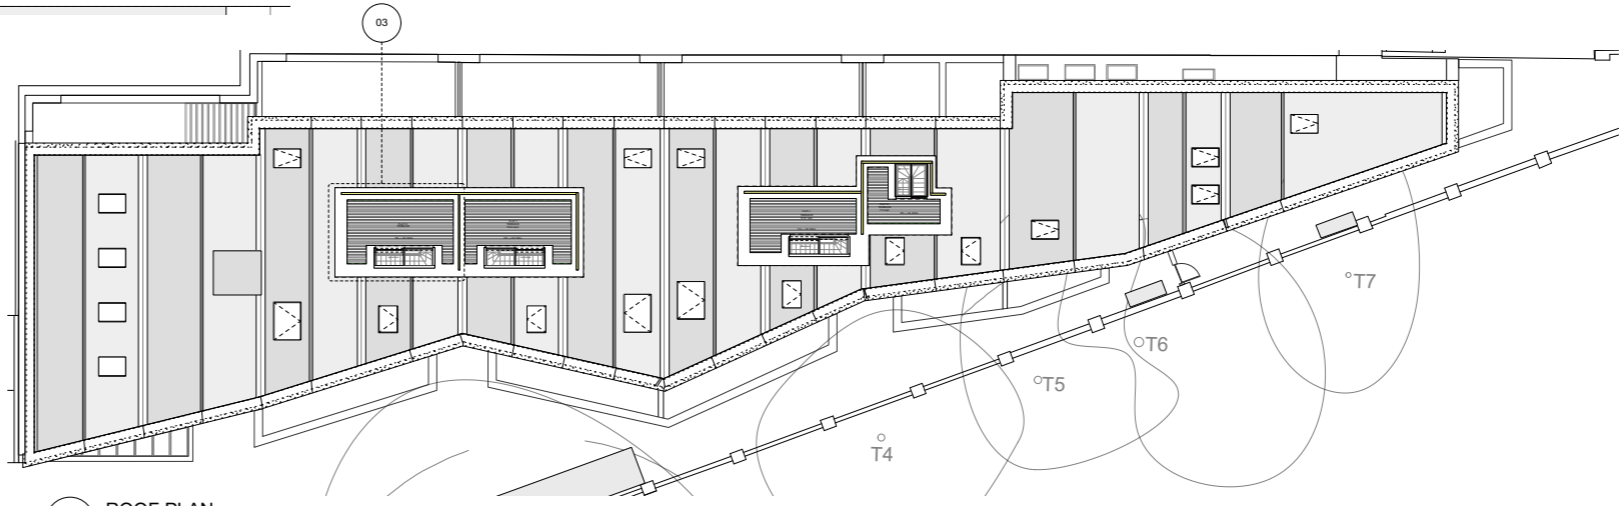 

5 ROOF PLAN Scale: 1:200



REFERENCE IMAGE IROKO SLAT FENCE

REV.	DATE	DESCRIPTION

THE OLD DAIRY
WAKEFIELD STREET

ROOF ACCESS HATCHES AND PRIVACY
SCREENS

DRNG No 1250-20-012	SCALE 1:20 @ A1	DATE MAY - 18
------------------------	--------------------	------------------



5 ST JAMES'S SQUARE
LONDON SW1Y 4JU
T 020 7451 0955 mail@stanhopegate.co.uk
www.stanhopegatearchitecture.com