


PLANNING

© Knott Architects
98B Tollington Park
London N4 3RB
tel: (020) 72638844
mail@knottarchitects.co.uk

Revisions

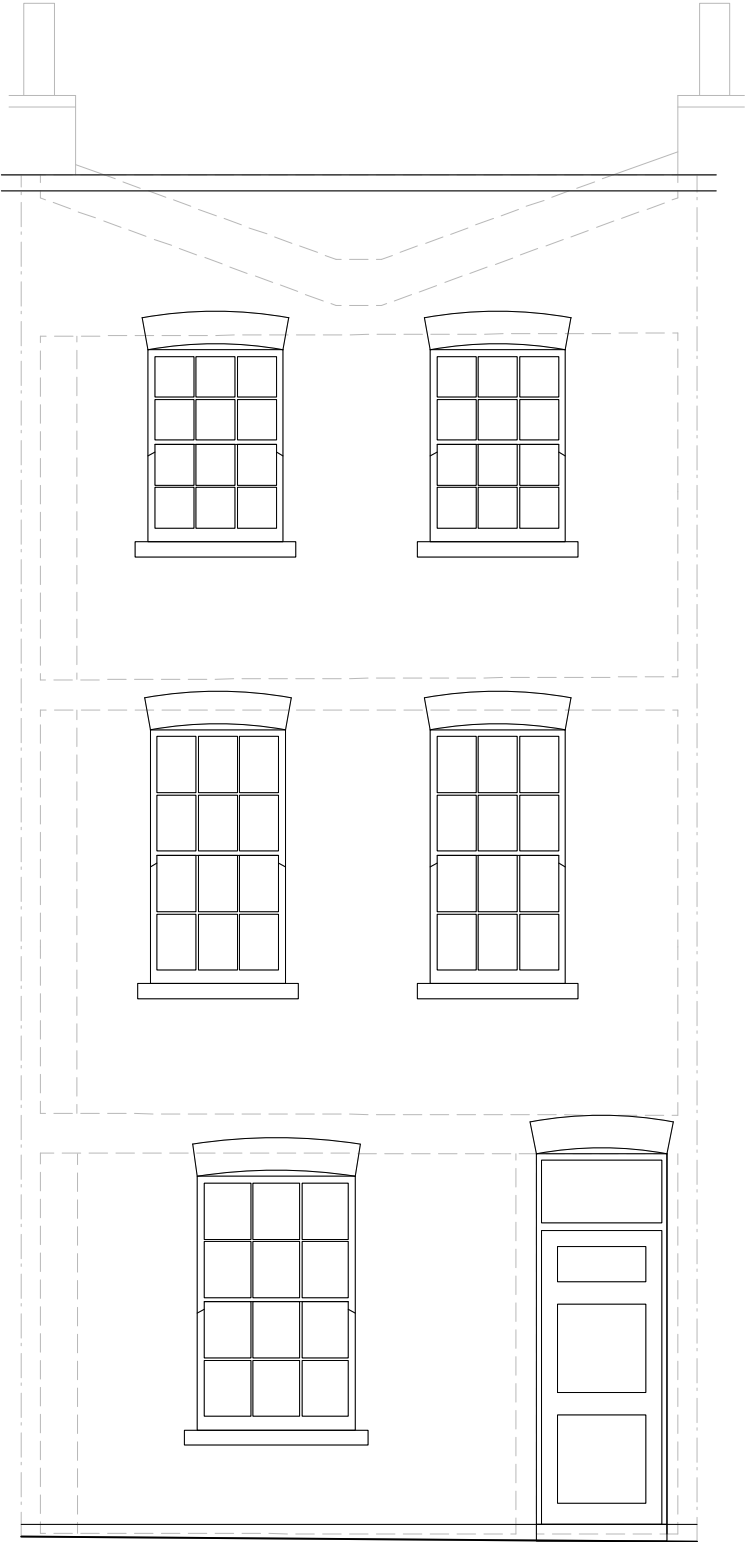

0 500 1000 1500 2000 2500m

K N O T T

12 Rousden Street
NW1 0SU

Front & Rear Elevations
As Proposed

Scale 1:50 @ A3
Date: May 2019

443.060 Rev -

ARCHITECTS