



Do not scale working dimensions from this drawing. Read drawings in conjunction with all relevant consultant drawings and specifications. In case of incongruities between information - consult the architect for final decision. Deviations from these drawings shall not be made without first consulting the architect.

NOTES.

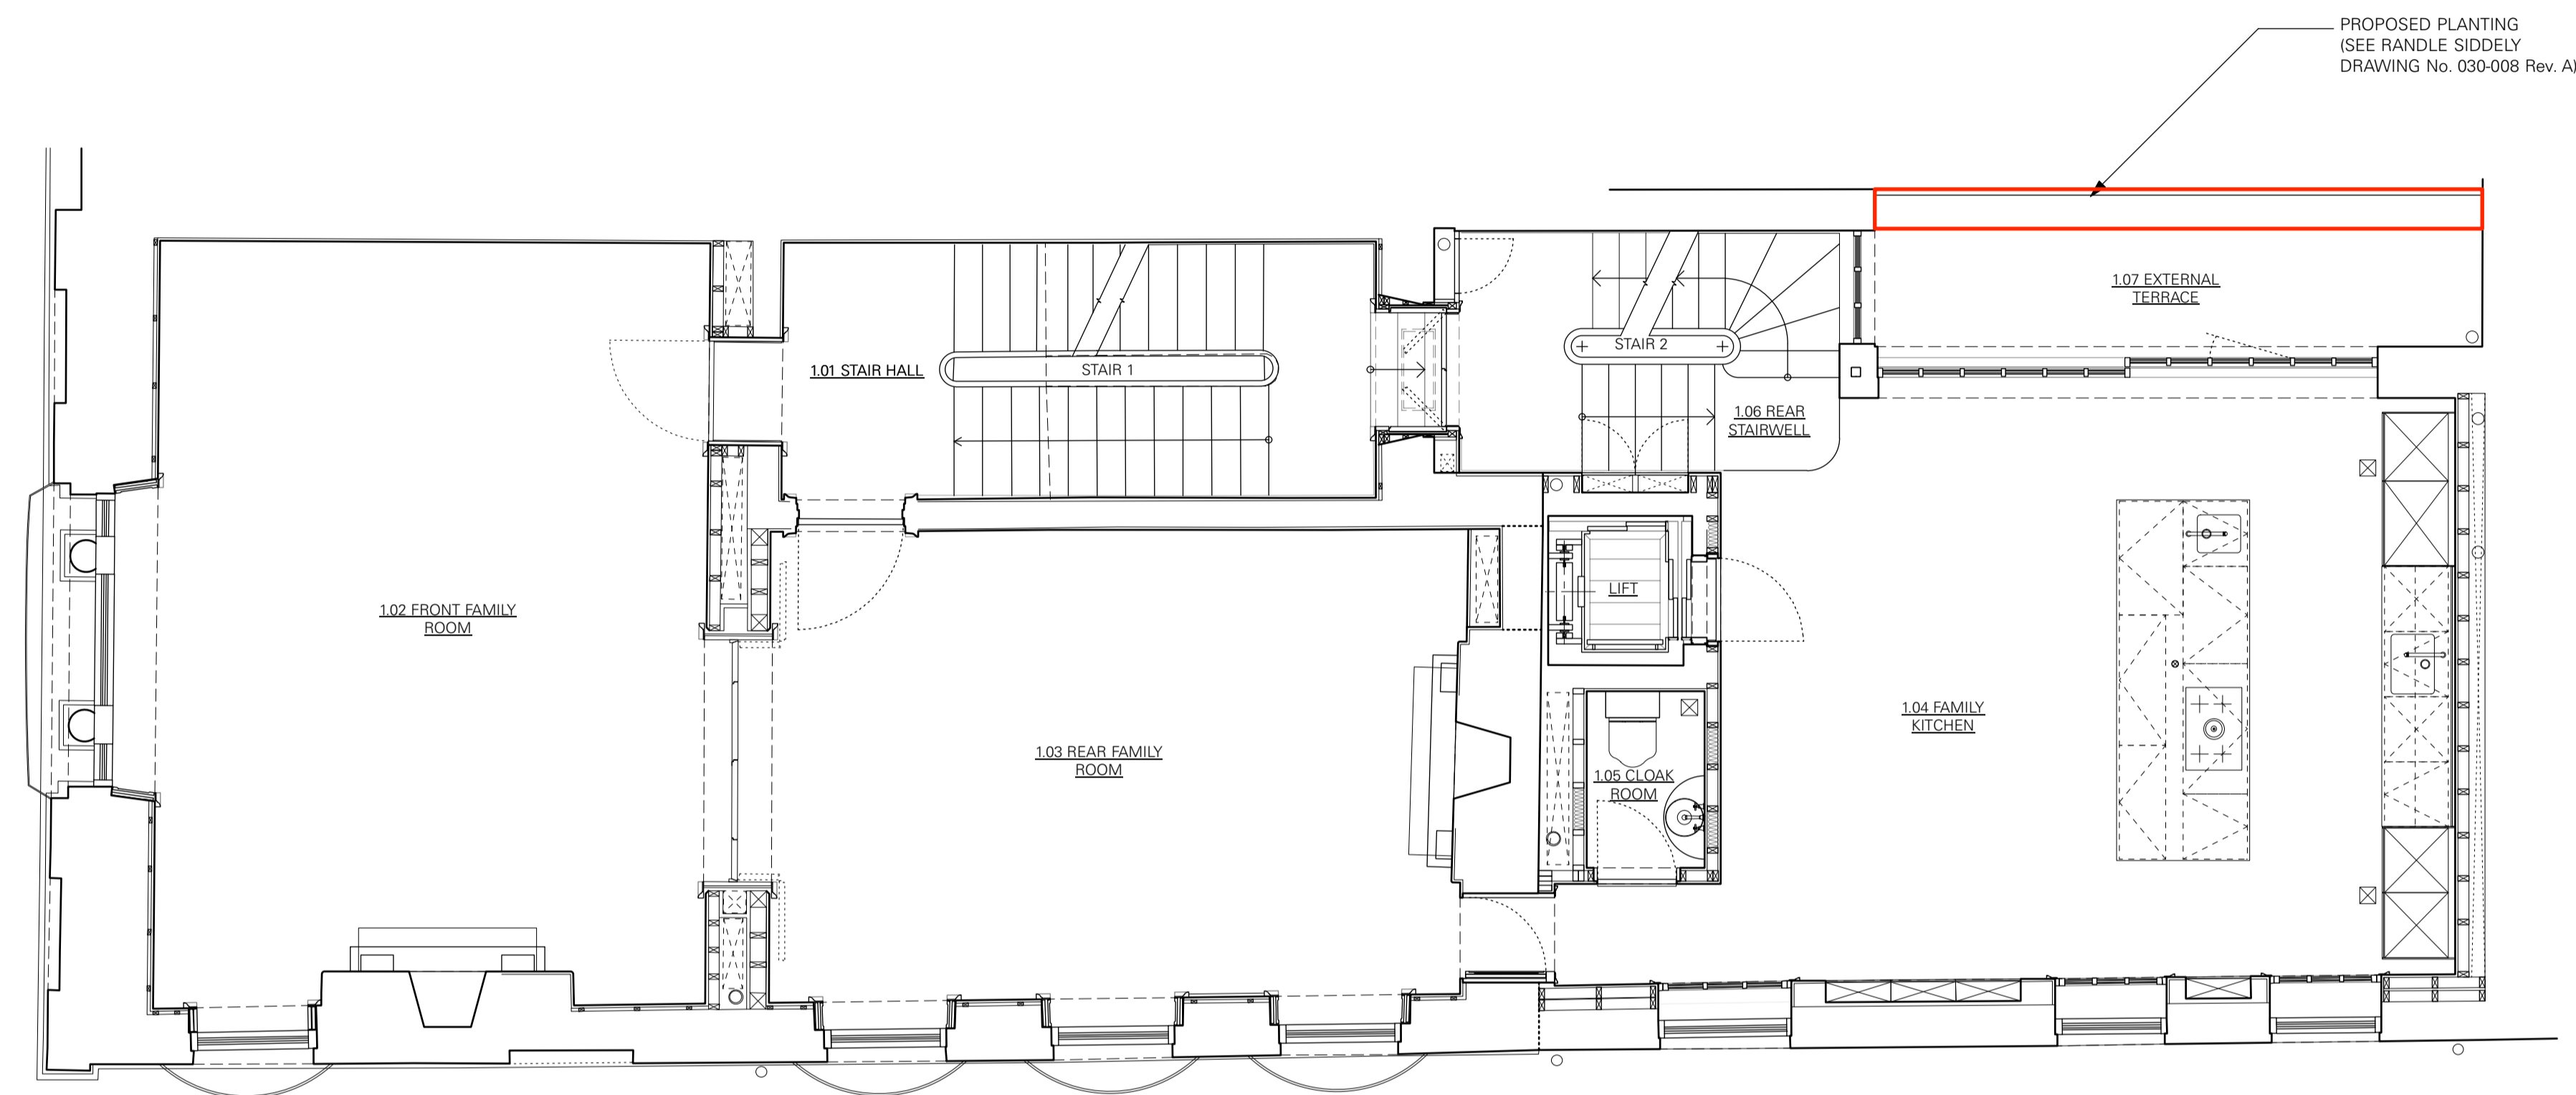

1 PROPOSED FIRST FLOOR PLAN
1:50 @ A1, 1:100 @ A3

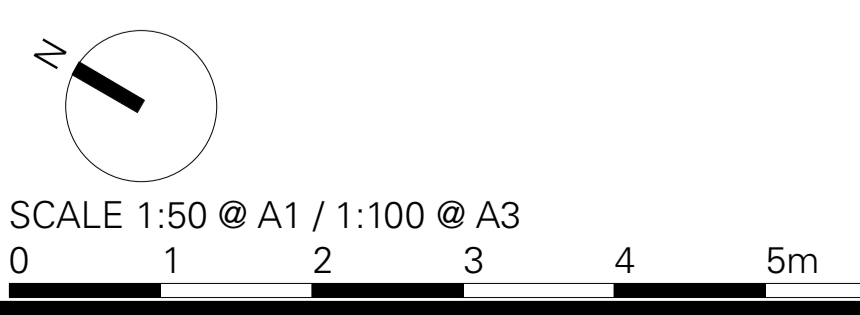

HC	ISSUED FOR PLANNING	25/06/2019	P0
DRAWN BY / REVISION		DATE	NO.
PLANNING		SCALE:	1:50
PROPOSED FIRST FLOOR PLAN		402	P0
		SHEET NO.	REVISION
33 FITZROY SQUARE LONDON W1T 6EU		262	JOB NO.

TC
A

Thomas Croft Architects
Studio 117, Great Western Studios
65 Alfred Road
London, W2 5EU
United Kingdom
+44 (0)20 8962 0066
email@thomascroft.com
www.thomascroft.com