



PHOTOGRAPH 1 - WEST ELEVATION




PHOTOGRAPH 2 - NORTH DOOR




PHOTOGRAPH 3 - NORTH ELEVATION




PHOTOGRAPH 4 - NORTH ELEVATION EAST SIDE

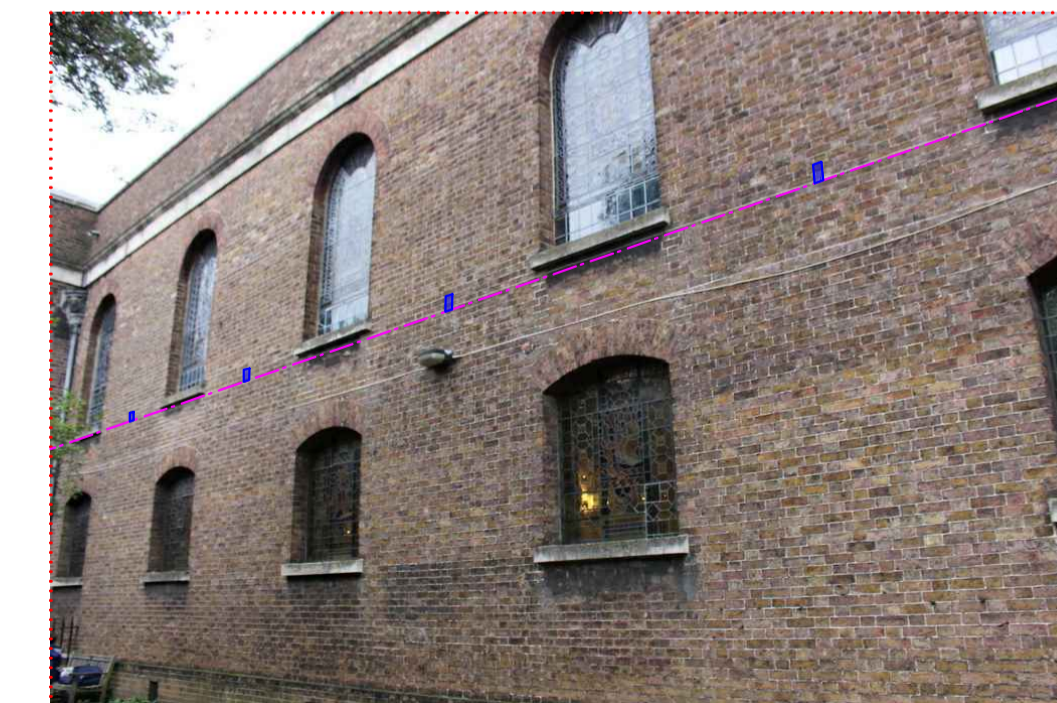

PHOTOGRAPH 7 - SOUTH ELEVATION

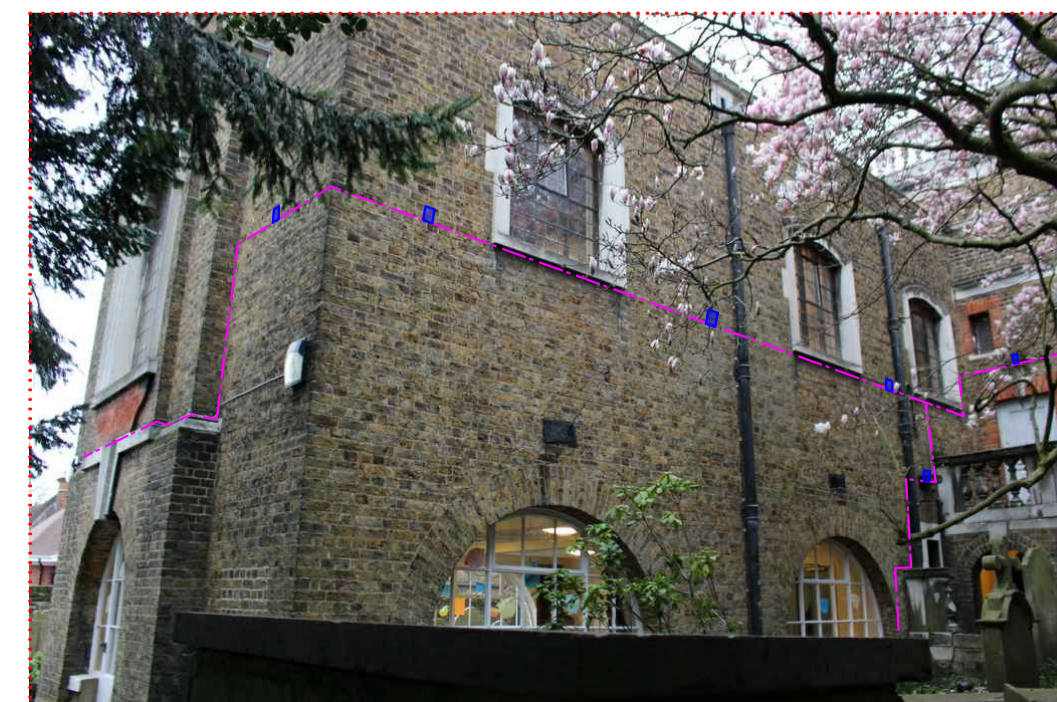


PHOTOGRAPH 5 - CRECHE/VESTRY EAST ELEVATION

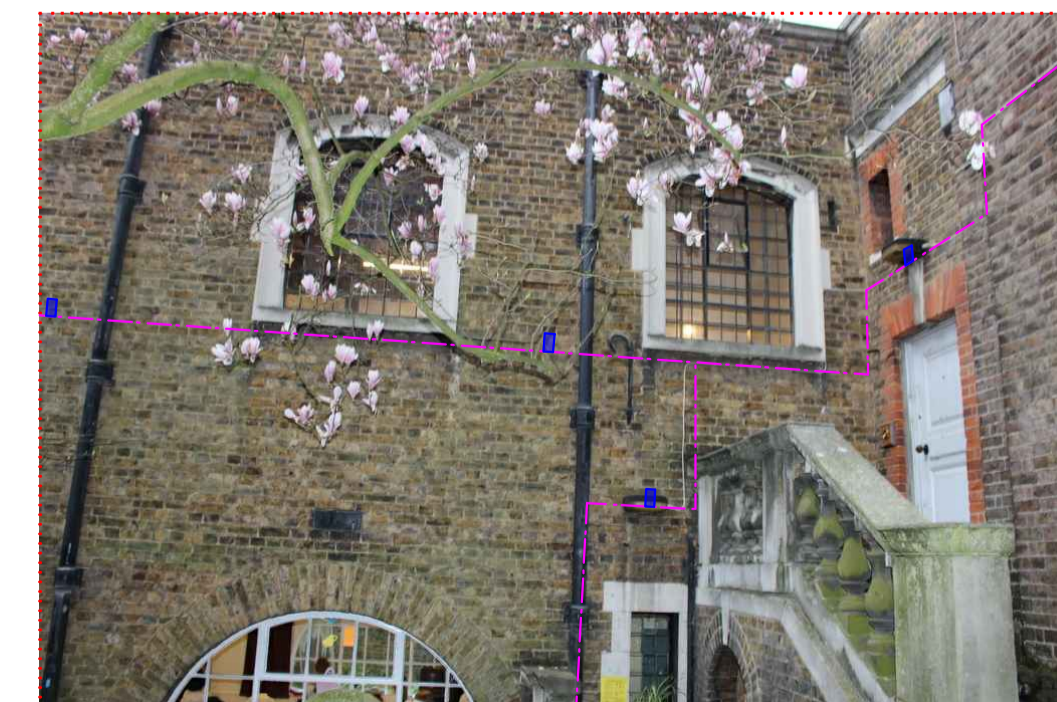

PHOTOGRAPH 6 - VESTRY ENTRANCE

- FITTINGS REFERENCES**
- AA - UP/ DOWNLIGHT.
  - AB - DOWNLIGHT OVER SOUTHWEST ENTRANCE.
  - AC - UP/ DOWNLIGHT TO NORTHWEST ENTRANCE.
  - BB - SPOTLIGHTS MOUNTED ON LAMP COLUMN.
  - BC - SPOTLIGHTS MOUNTED ON LAMP COLUMN.
  - BD - SPOTLIGHTS MOUNTED ON LAMP COLUMN.
  - BE - SPOTLIGHTS MOUNTED ON LAMP COLUMN.
  - DD - LOW BOLLARDS FOR PATH LIGHTING 180° DISTRIBUTION.
  - EE - LOW BOLLARDS FOR PATH LIGHTING 360° DISTRIBUTION.
- CABLE ROUTES

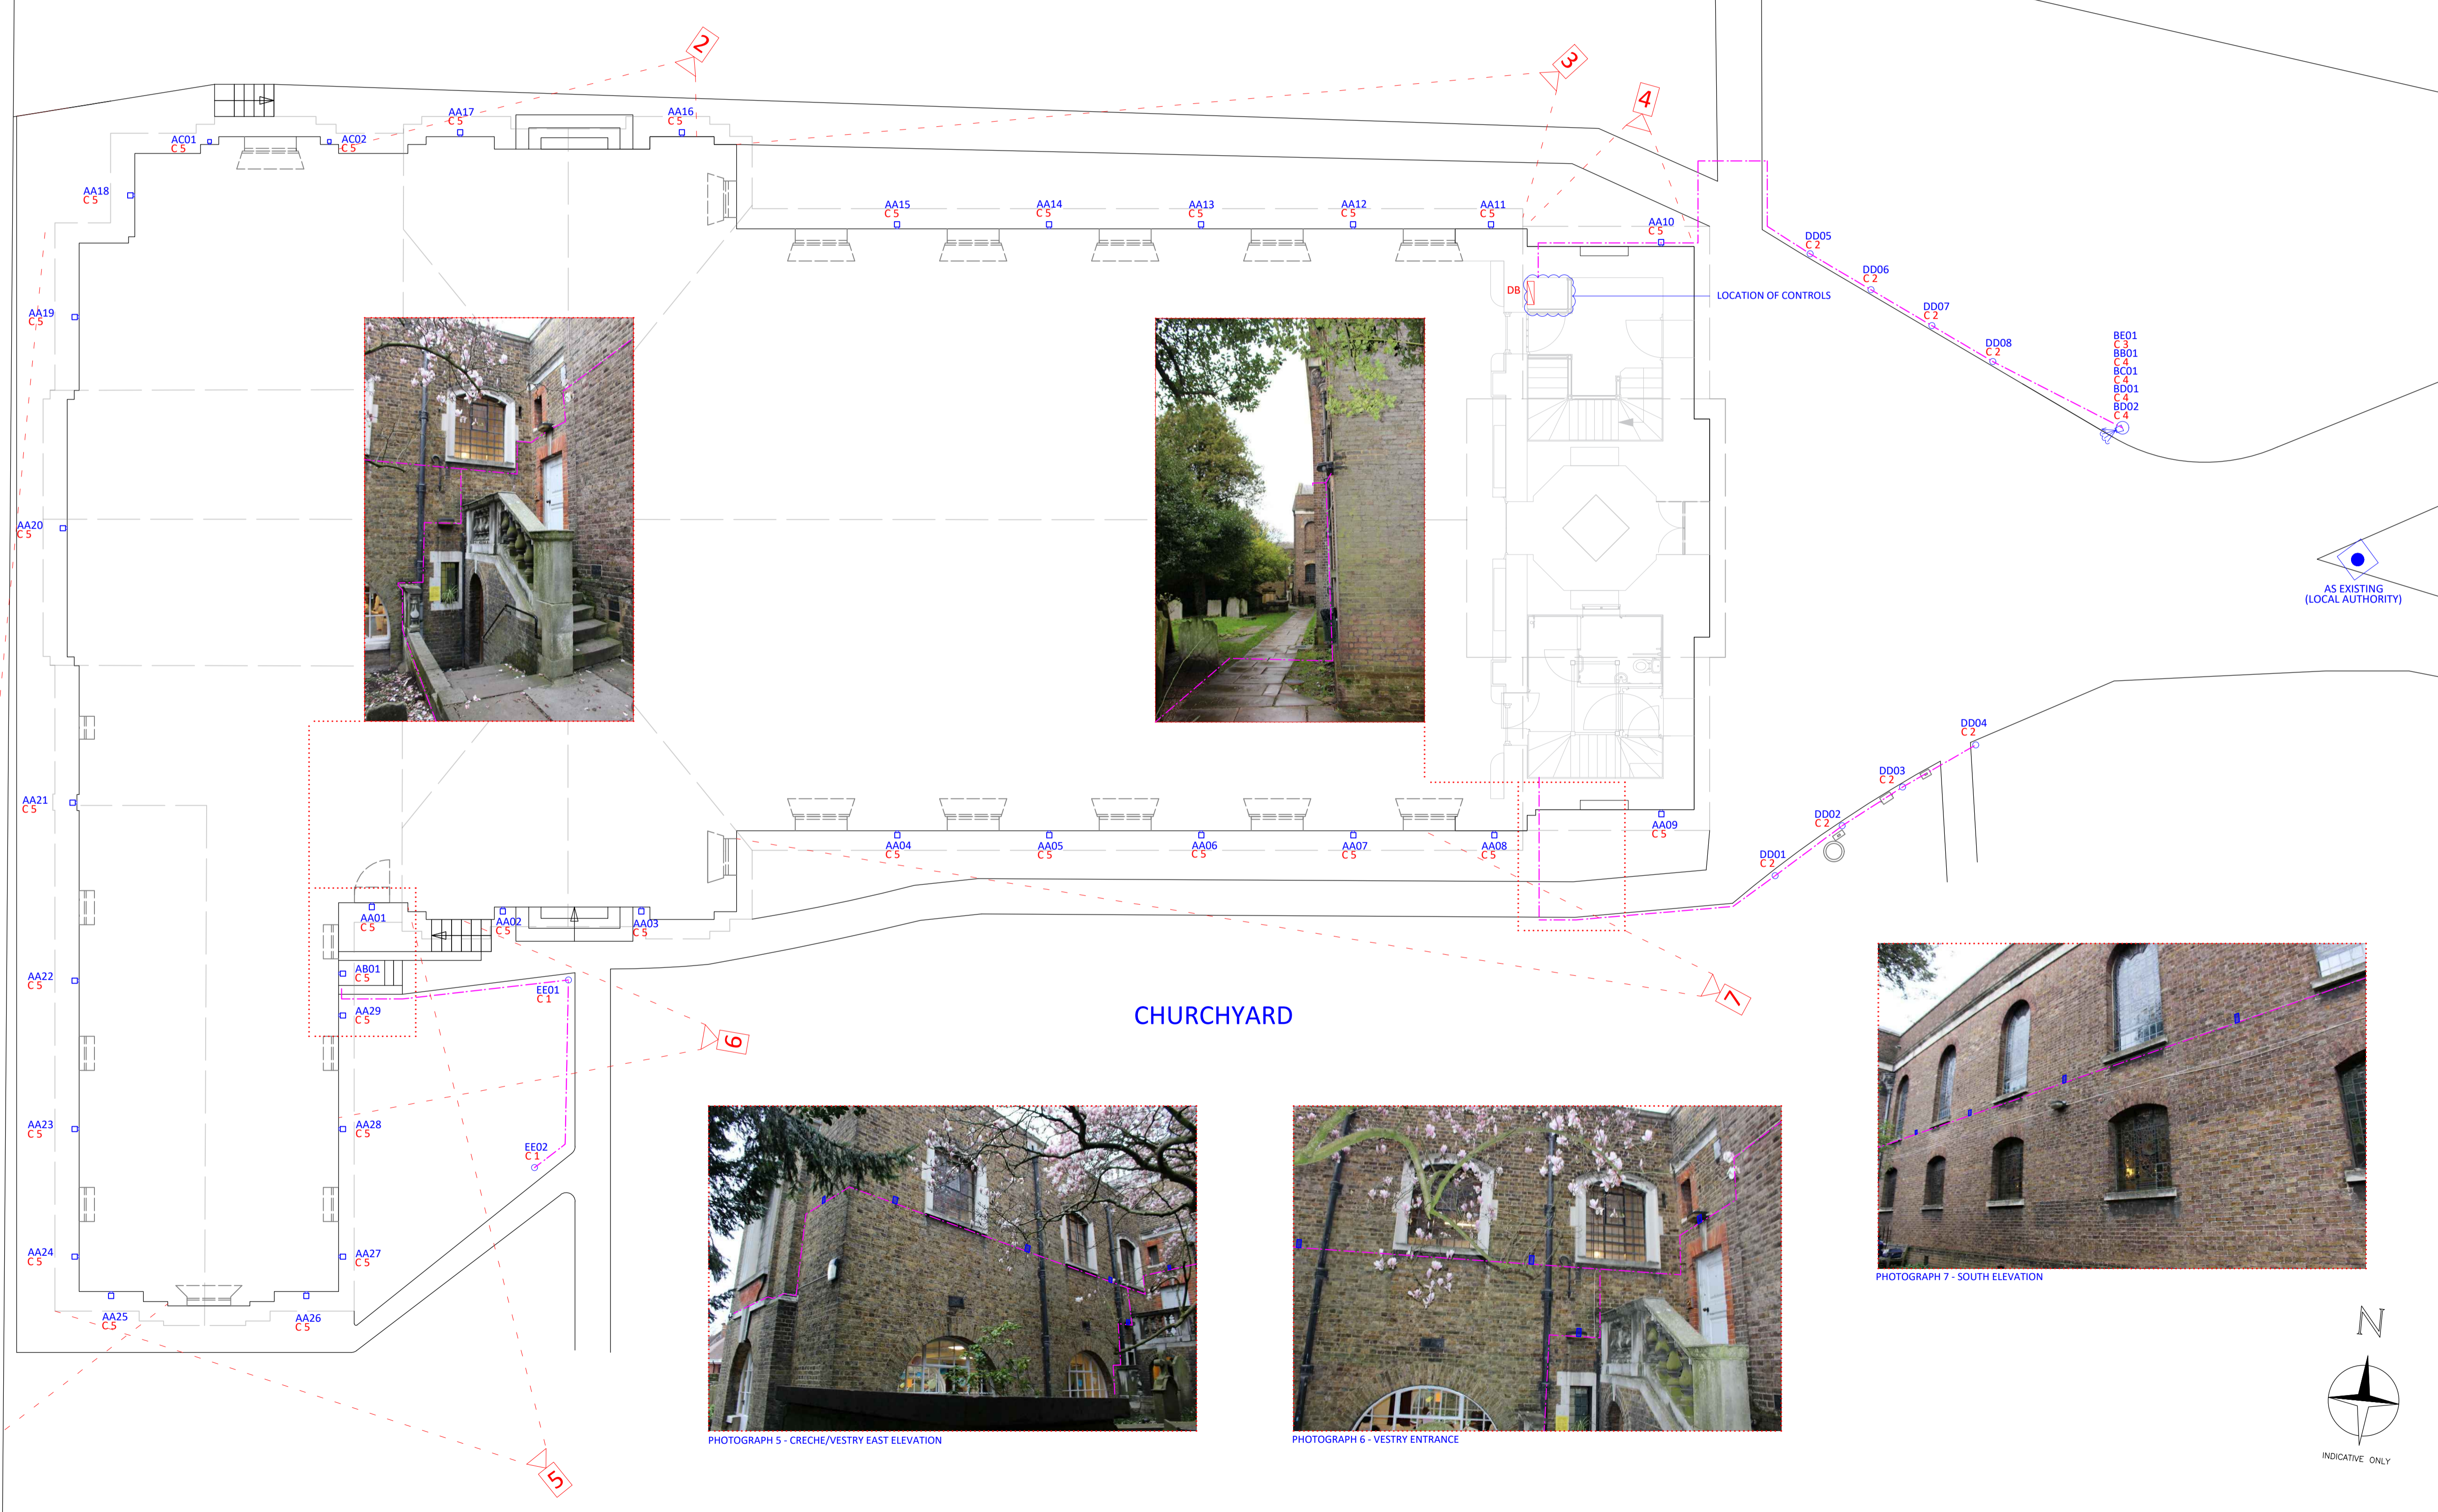

**NOTES:**  
DO NOT SCALE FROM THIS DRAWING.  
CONTRACTORS WILL BE REQUIRED TO VERIFY ALL SETTING OUT AND OTHER MEASUREMENTS ON SITE.

**IMPORTANT:**  
THE SETTING OUT OF ALL LIGHT FITTINGS, CONTROLS AND ACCESSORIES IS TO BE SUPERVISED BY THE LIGHTING CONSULTANT.

REVISION	COMMENTS	DATE
A	ISSUE 01 RIBA 4 APPROVAL	20/05/2019

STAGE	STATUS
<input type="checkbox"/> RIBA 2	<input type="checkbox"/> PRELIMINARY
<input type="checkbox"/> RIBA 3	<input type="checkbox"/> DRAFT
<input checked="" type="checkbox"/> RIBA 4	<input checked="" type="checkbox"/> APPROVAL
<input type="checkbox"/> TENDER	<input type="checkbox"/> INFORMATION
<input type="checkbox"/> CONSTRUCTION	<input type="checkbox"/> RECORD
<input type="checkbox"/> AS BUILT	<input type="checkbox"/> FINAL

**HAMPSTEAD PARISH CHURCH**  
EXTERNAL LIGHTING G.A.

Drawing number: 3903\_D\_001      Revision: A      Scale: 1:100 @ A1



Lighting Consultancy and Project Management for Historic Buildings  
2nd Floor, 2 Twyford Place, Lincoln's Inn Office Village  
Lincoln Road, High Wycombe - Buckinghamshire, HP12 3RE  
T: 01494 899440 - mail@lightperceptions.co.uk  
www.lightperceptions.co.uk

The copyright of this drawing is the exclusive property of LIGHT PERCEPTIONS LTD.  
It may not be copied or reproduced in any way without the full written consent of the company.

