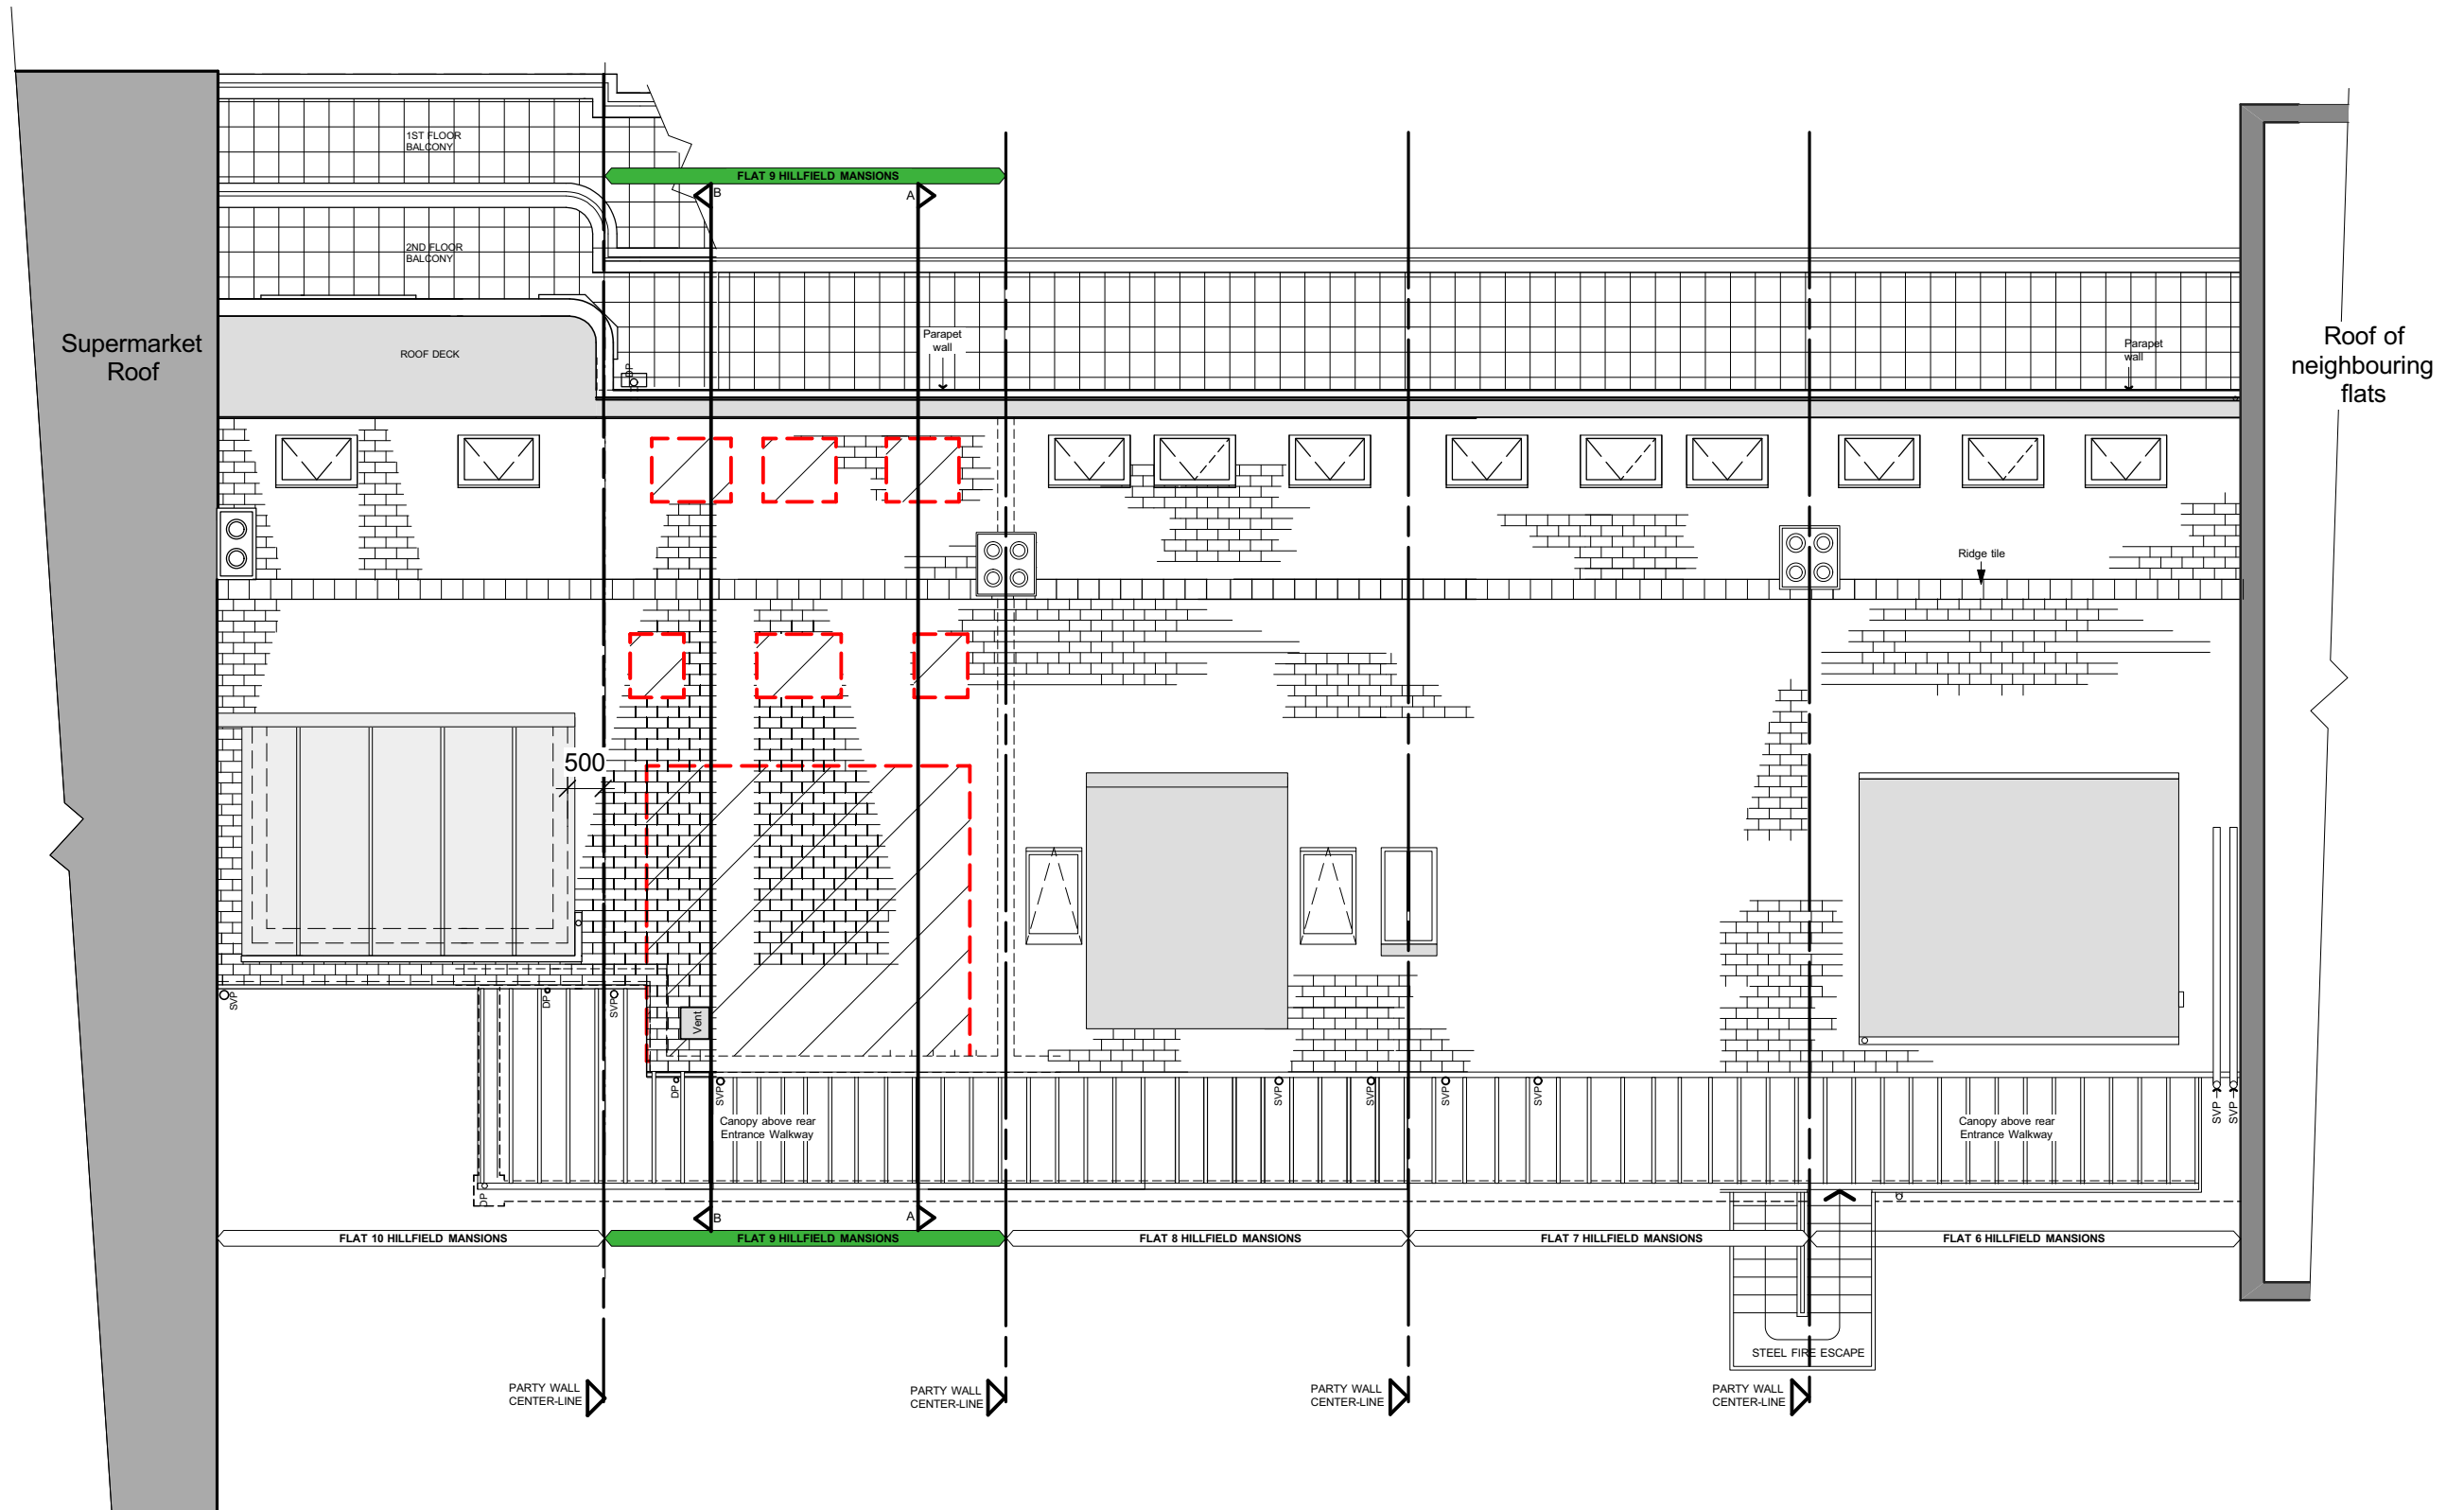

 



# HAVERSTOCK HILL



**EXISTING ROOF PLAN 1:100**

Demolition areas 



<b>Client</b> TOM McGEACHY <b>Project</b> Flat 9, HILLFIELD MANSIONS, NW3 4QG	 PATRICK MINNS ASSOCIATES 6 St Mark's Crescent London NW1 7TS patrick@patrickminns.com Tel 07957 555 488	<b>Drawing</b> EXISITNG ROOF PLAN	<b>Revision</b>	<b>Scale</b> 1:100@A3	<b>Job No.</b> 488	<b>Drawing No.</b> 03P	1. All Dimensions and Levels to be checked on Site 2. This drawing must not be scaled 3. Refer to drawings & specification prepared by the Structural engineer and specialist subcontractors 4. Copyright reserved
				<b>Date</b> JUNE 2019	<b>Drawn By</b> PM		