


- NOTES
1. THIS DRAWING IS NOT TO BE SCALED
  2. ALL DIMENSIONS AND LEVELS TO BE CHECKED ON SITE PRIOR TO SETTING OUT OR MANUFACTURE. ANY DISCREPANCIES BETWEEN SITE, DRAWING OR SPECIFICATION TO BE REPORTED TO THE ARCHITECT IMMEDIATELY.
  3. THIS DRAWING IS THE COPYRIGHT OF THE OWNERS

Residential Daikin Condenser Unit installed on anti-vibration mount contained within metal acoustic louvred enclosure. Enclosure performance to match recommendations in Acoustic Impact Assessment Enclosure to be powder coated. Colour to be matched to adjacent partywall brickwork

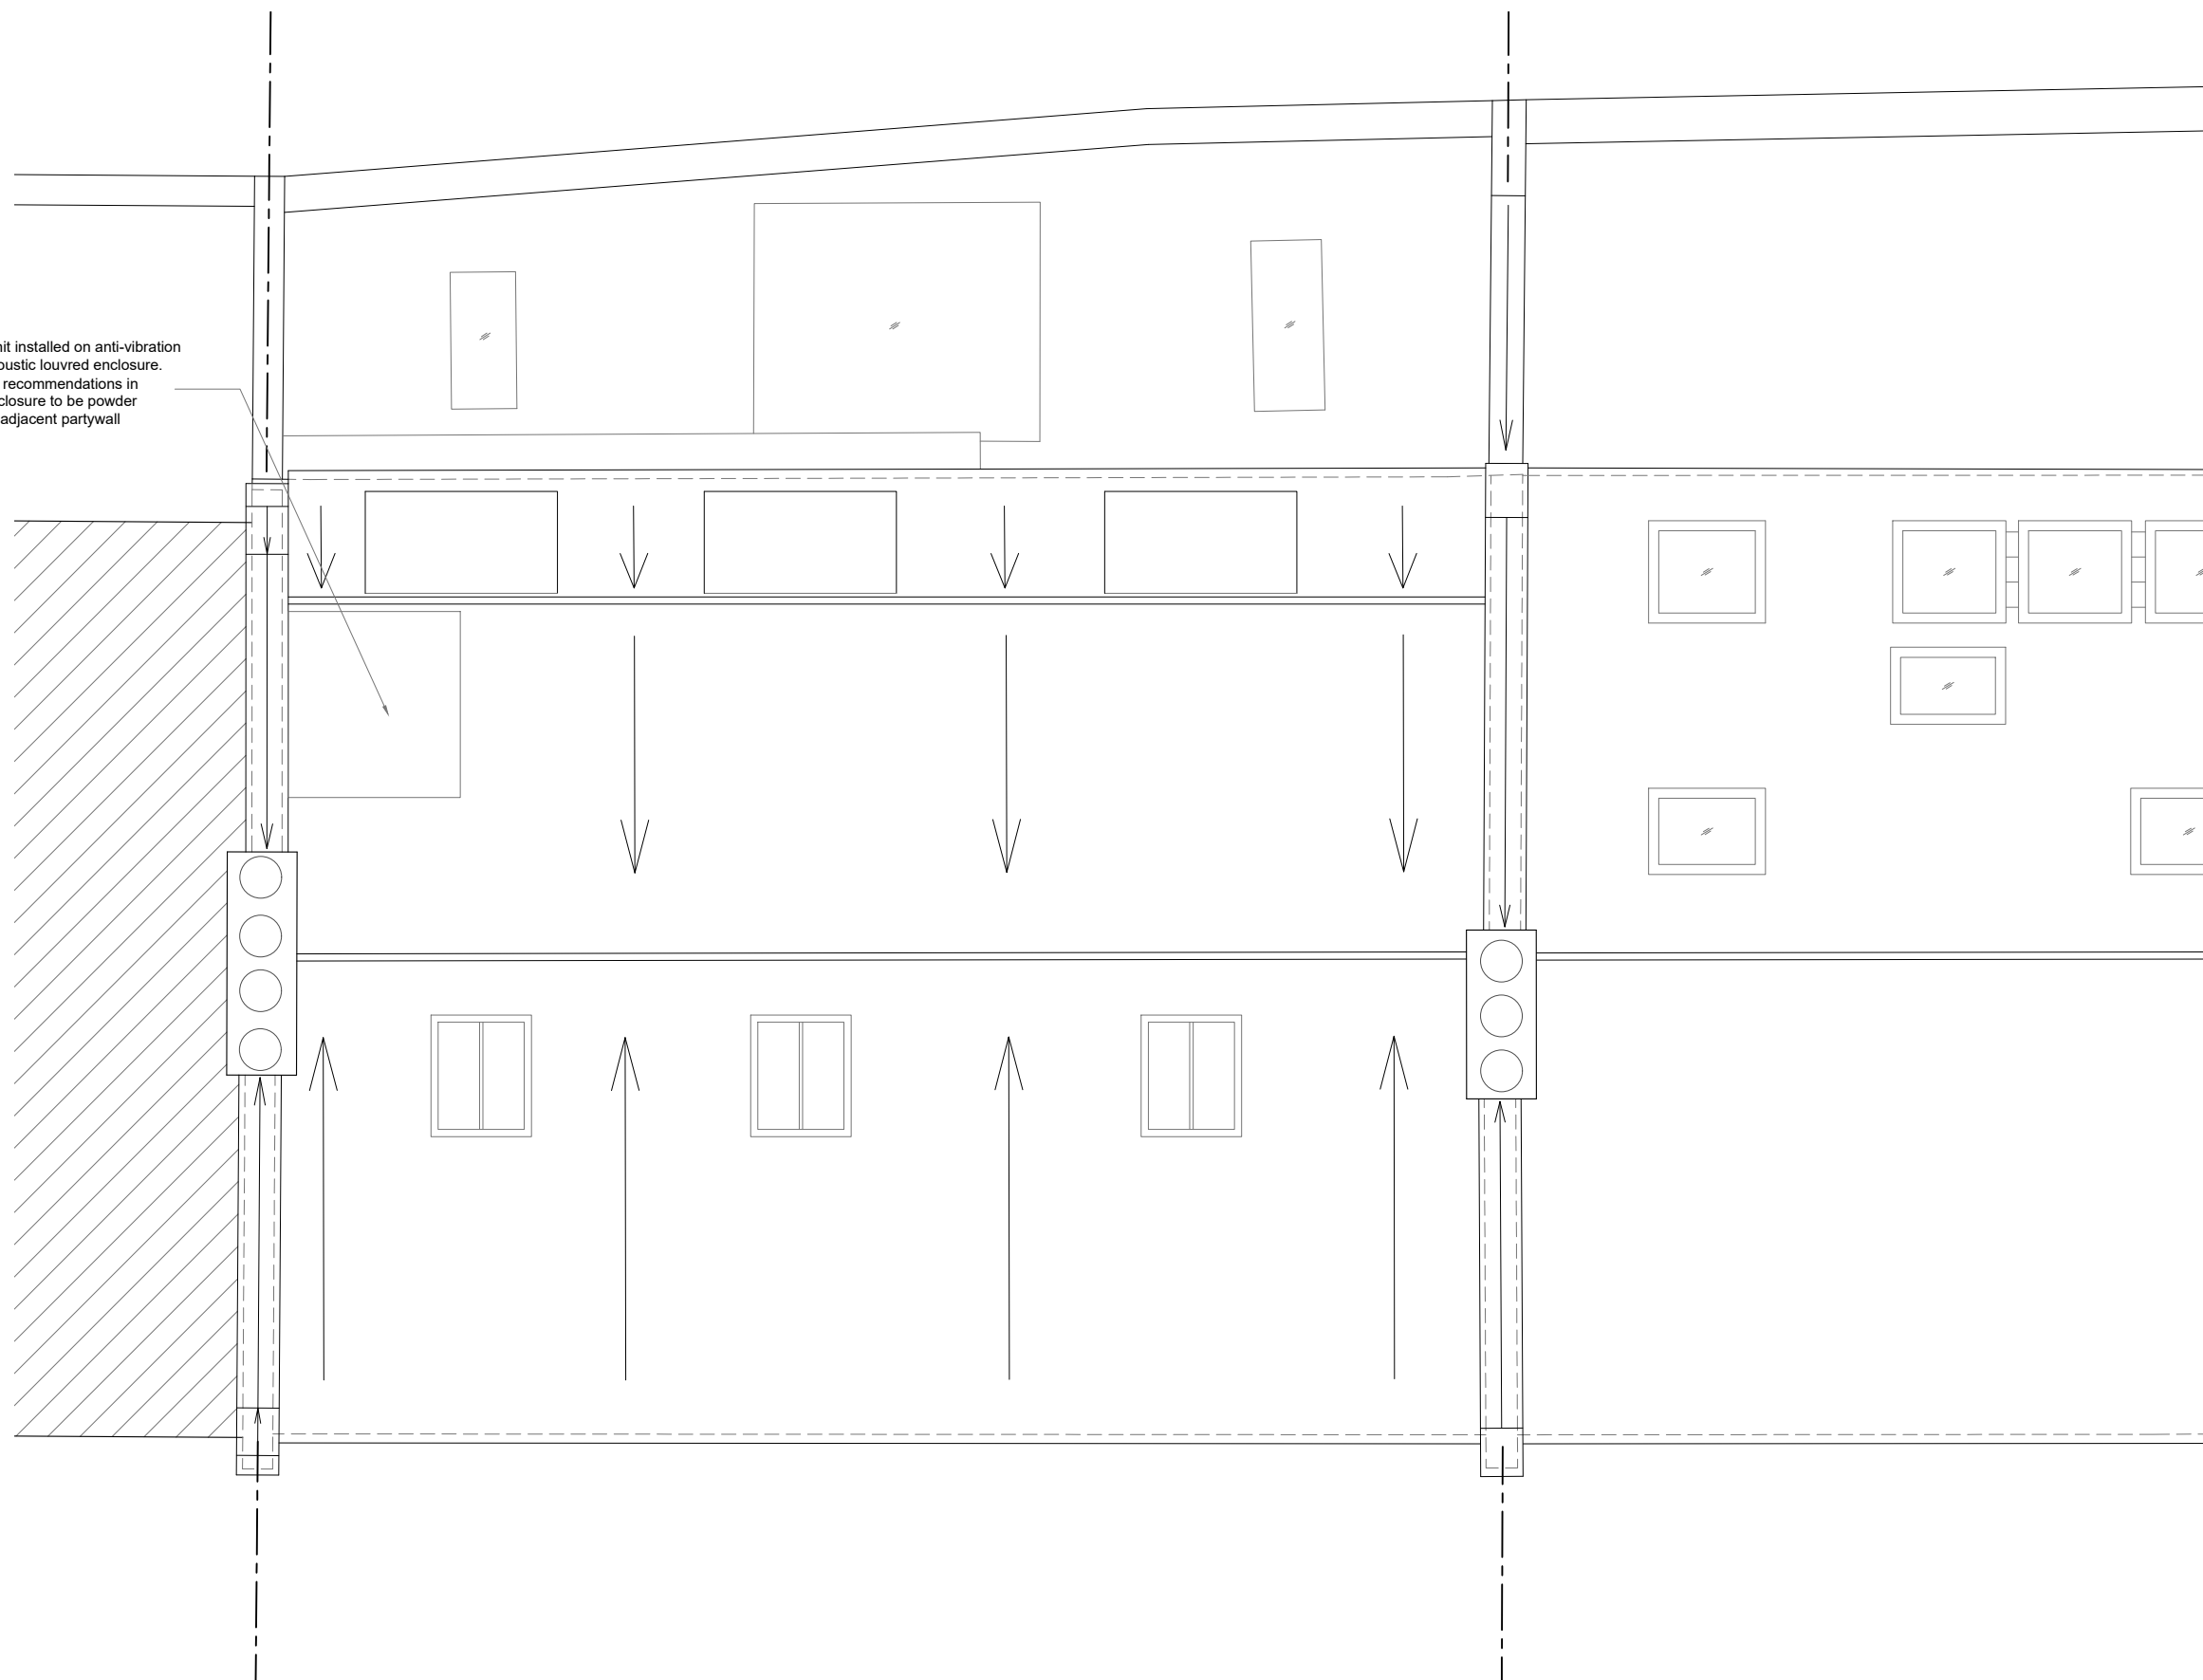

ALEX TART ARCHITECTS

THE OLD BOATHOUSE,  
LONDON, SW15 1LB

TEL: 020 3937 8989  
Email: office@alextartarchitects.com

Client

022\_Simon & Dido Tart

Site

7 Daleham Mews,  
NW3 5DB

Drawing Title

Proposed Roof Plan

Scale	Date	Drawn	Checked
50@A3	19.06.17	CH	AWT

Drawing No.	Revision
P04.0	—