


- NOTES
1. THIS DRAWING IS NOT TO BE SCALED
  2. ALL DIMENSIONS AND LEVELS TO BE CHECKED ON SITE PRIOR TO SETTING OUT OR MANUFACTURE. ANY DISCREPANCIES BETWEEN SITE, DRAWING OR SPECIFICATION TO BE REPORTED TO THE ARCHITECT IMMEDIATELY.
  3. THIS DRAWING IS THE COPYRIGHT OF THE OWNERS

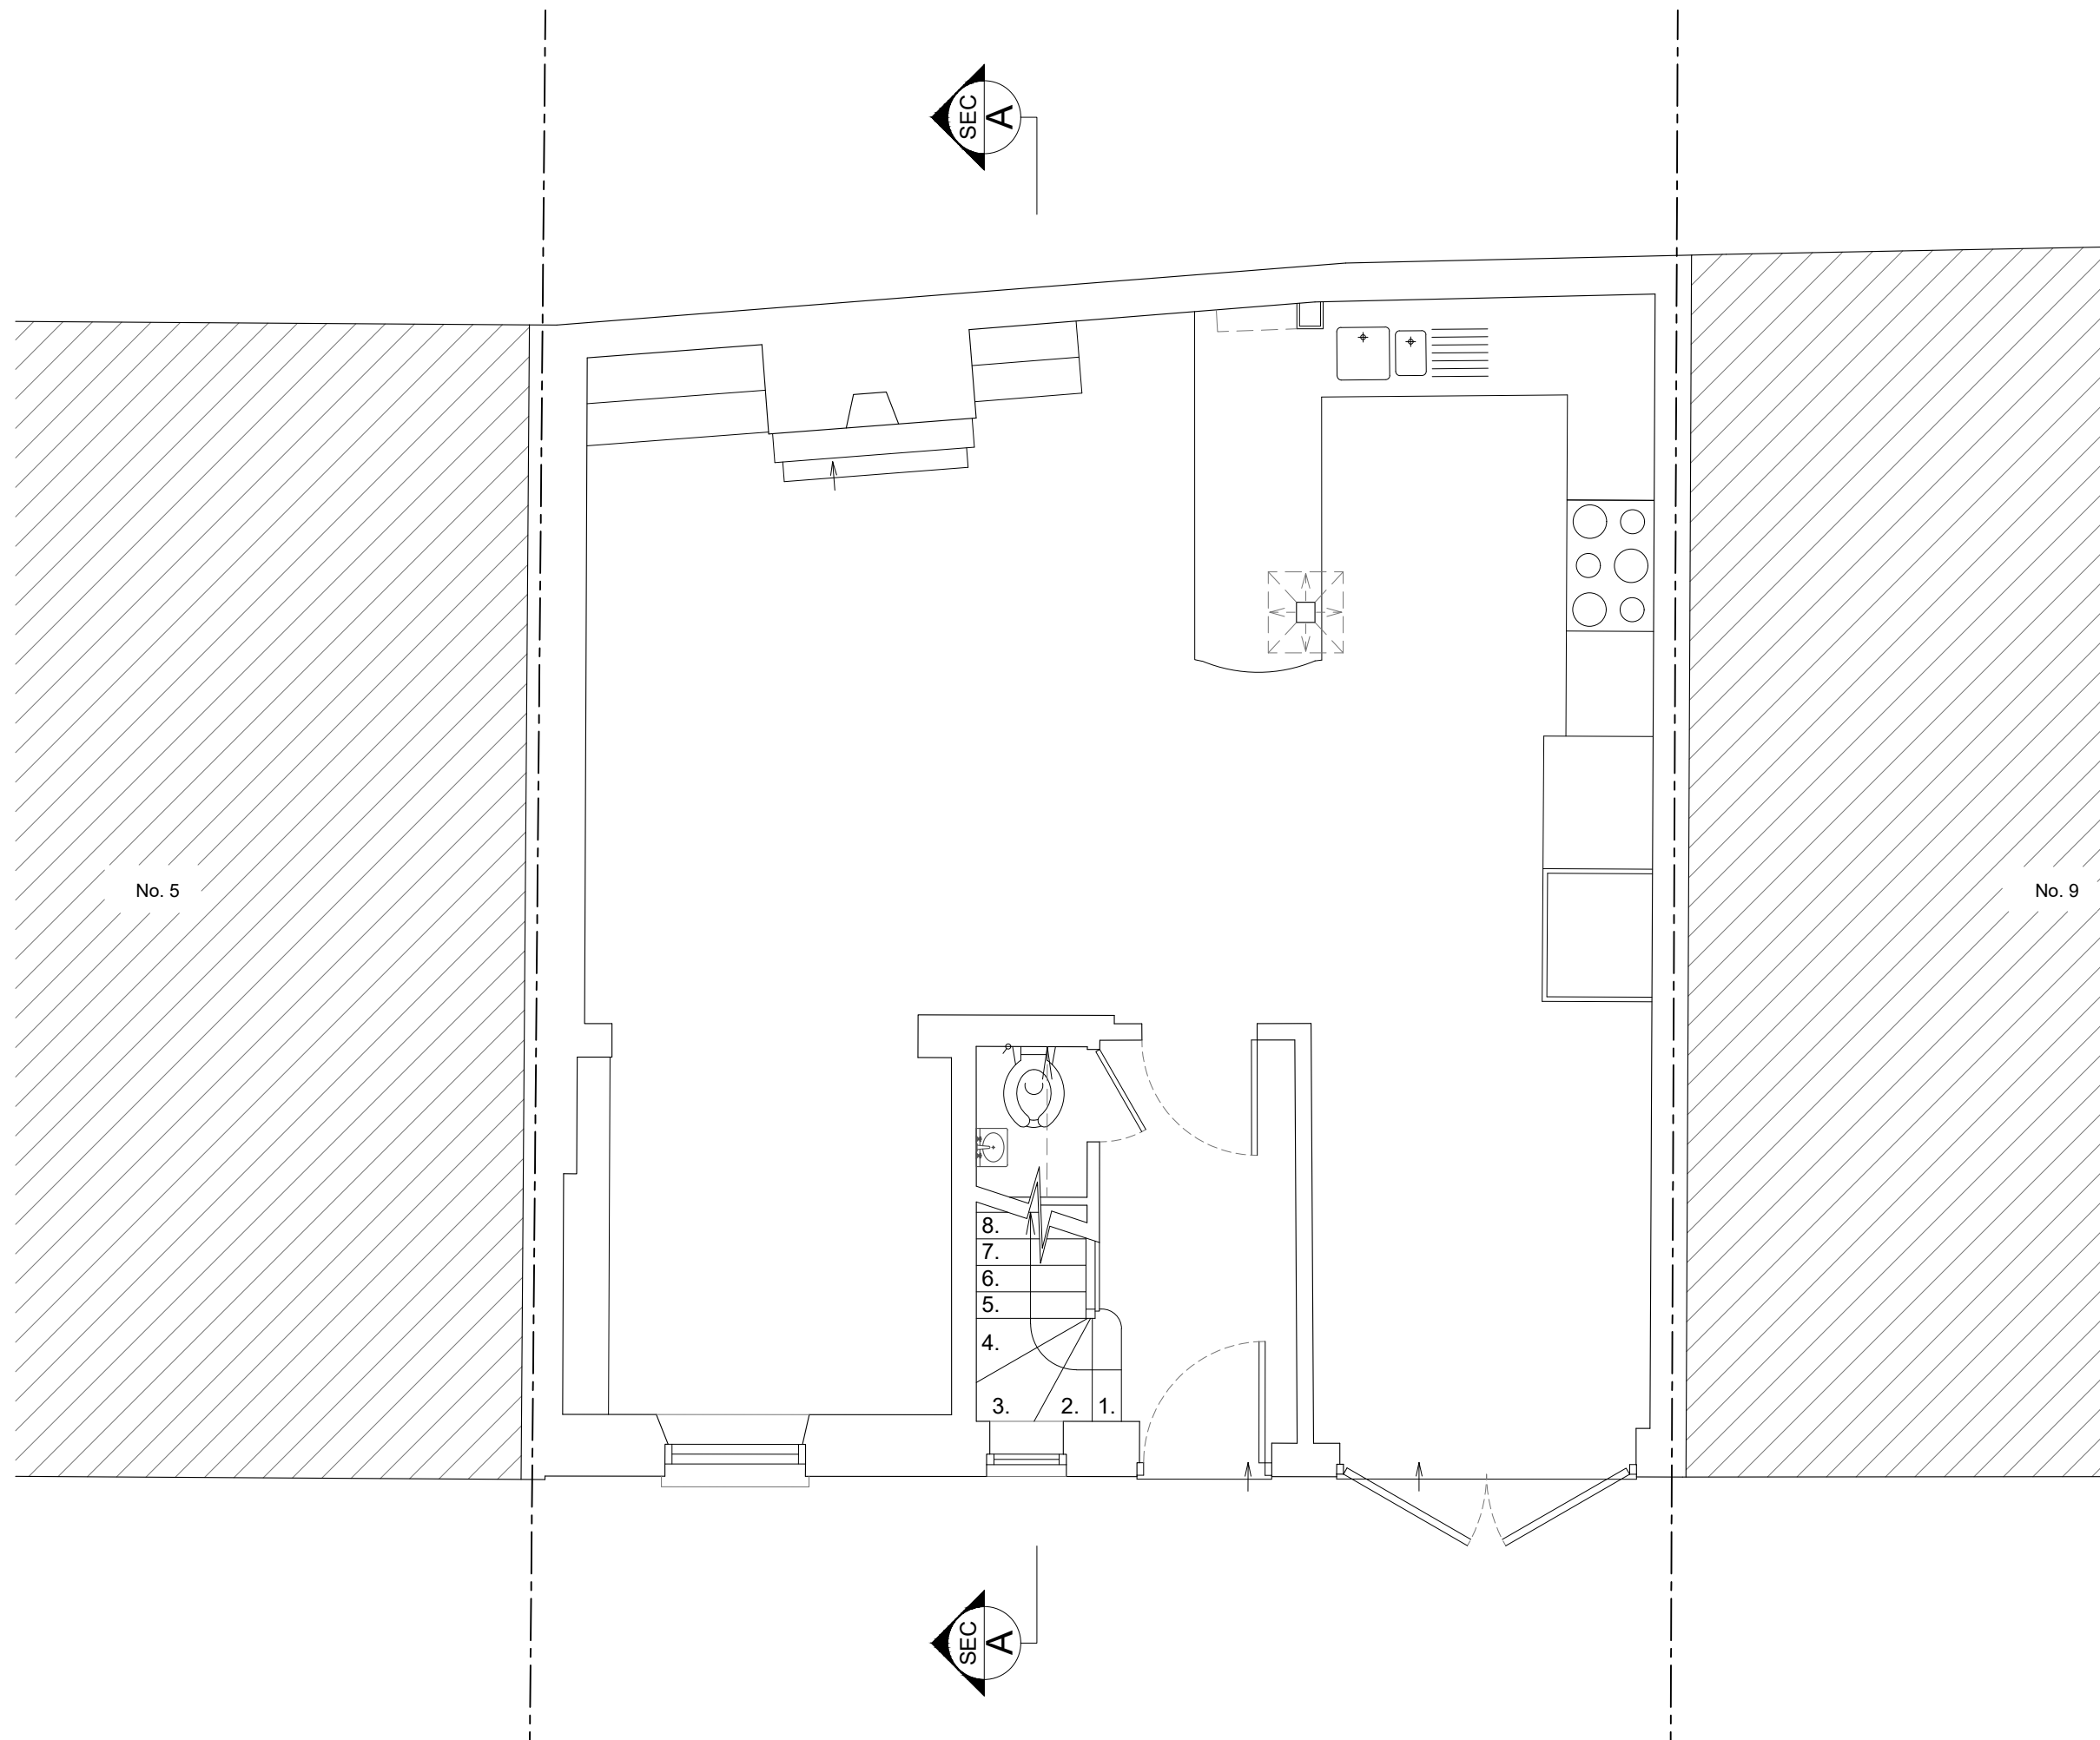

ALEX TART ARCHITECTS

THE OLD BOATHOUSE,  
LONDON, SW15 2NP

TEL: 020 3937 8989  
Email: office@alextartarchitects.com

Client  
**022\_Simon & Dido Tart**

Site  
**7 Daleham Mews,  
NW3 5DB**

Drawing Title  
**Existing Ground Floor Plan**

Scale	Date	Drawn	Checked
50@A3	19.06.17	CH	AWT

Drawing No.	Revision
<b>E02.0</b>	—