



DESIGN SQUARED LTD
ARCHITECTURAL CONSULTANTS

www.designsquaredltd.co.uk

International House
6 Canterbury Crescent
London
SW9 7QE

E: info@design-2.co.uk
T: 0207 739 7287

NOTES

Do not scale from drawings

REV	DATE	DESCRIPTION
B	19.06.19	Reposition flue
A	15.04.2019	General amendments

REV	DATE	DESCRIPTION

STATUS

Planning

CLIENT

Salah Bouremmane

PROJECT

762 - 79-81 Heath Street

DRAWING DESCRIPTION

Proposed Plan

LOCAL AUTHORITY

Camden Council

DRAWN BY	CHECKED BY
LM	CM


SCALE	SHEET SIZE
1:100	A3

DATE	REVISION
15-04-2019	B

DRAWING NO.

762 - P - 103

SCALE BAR

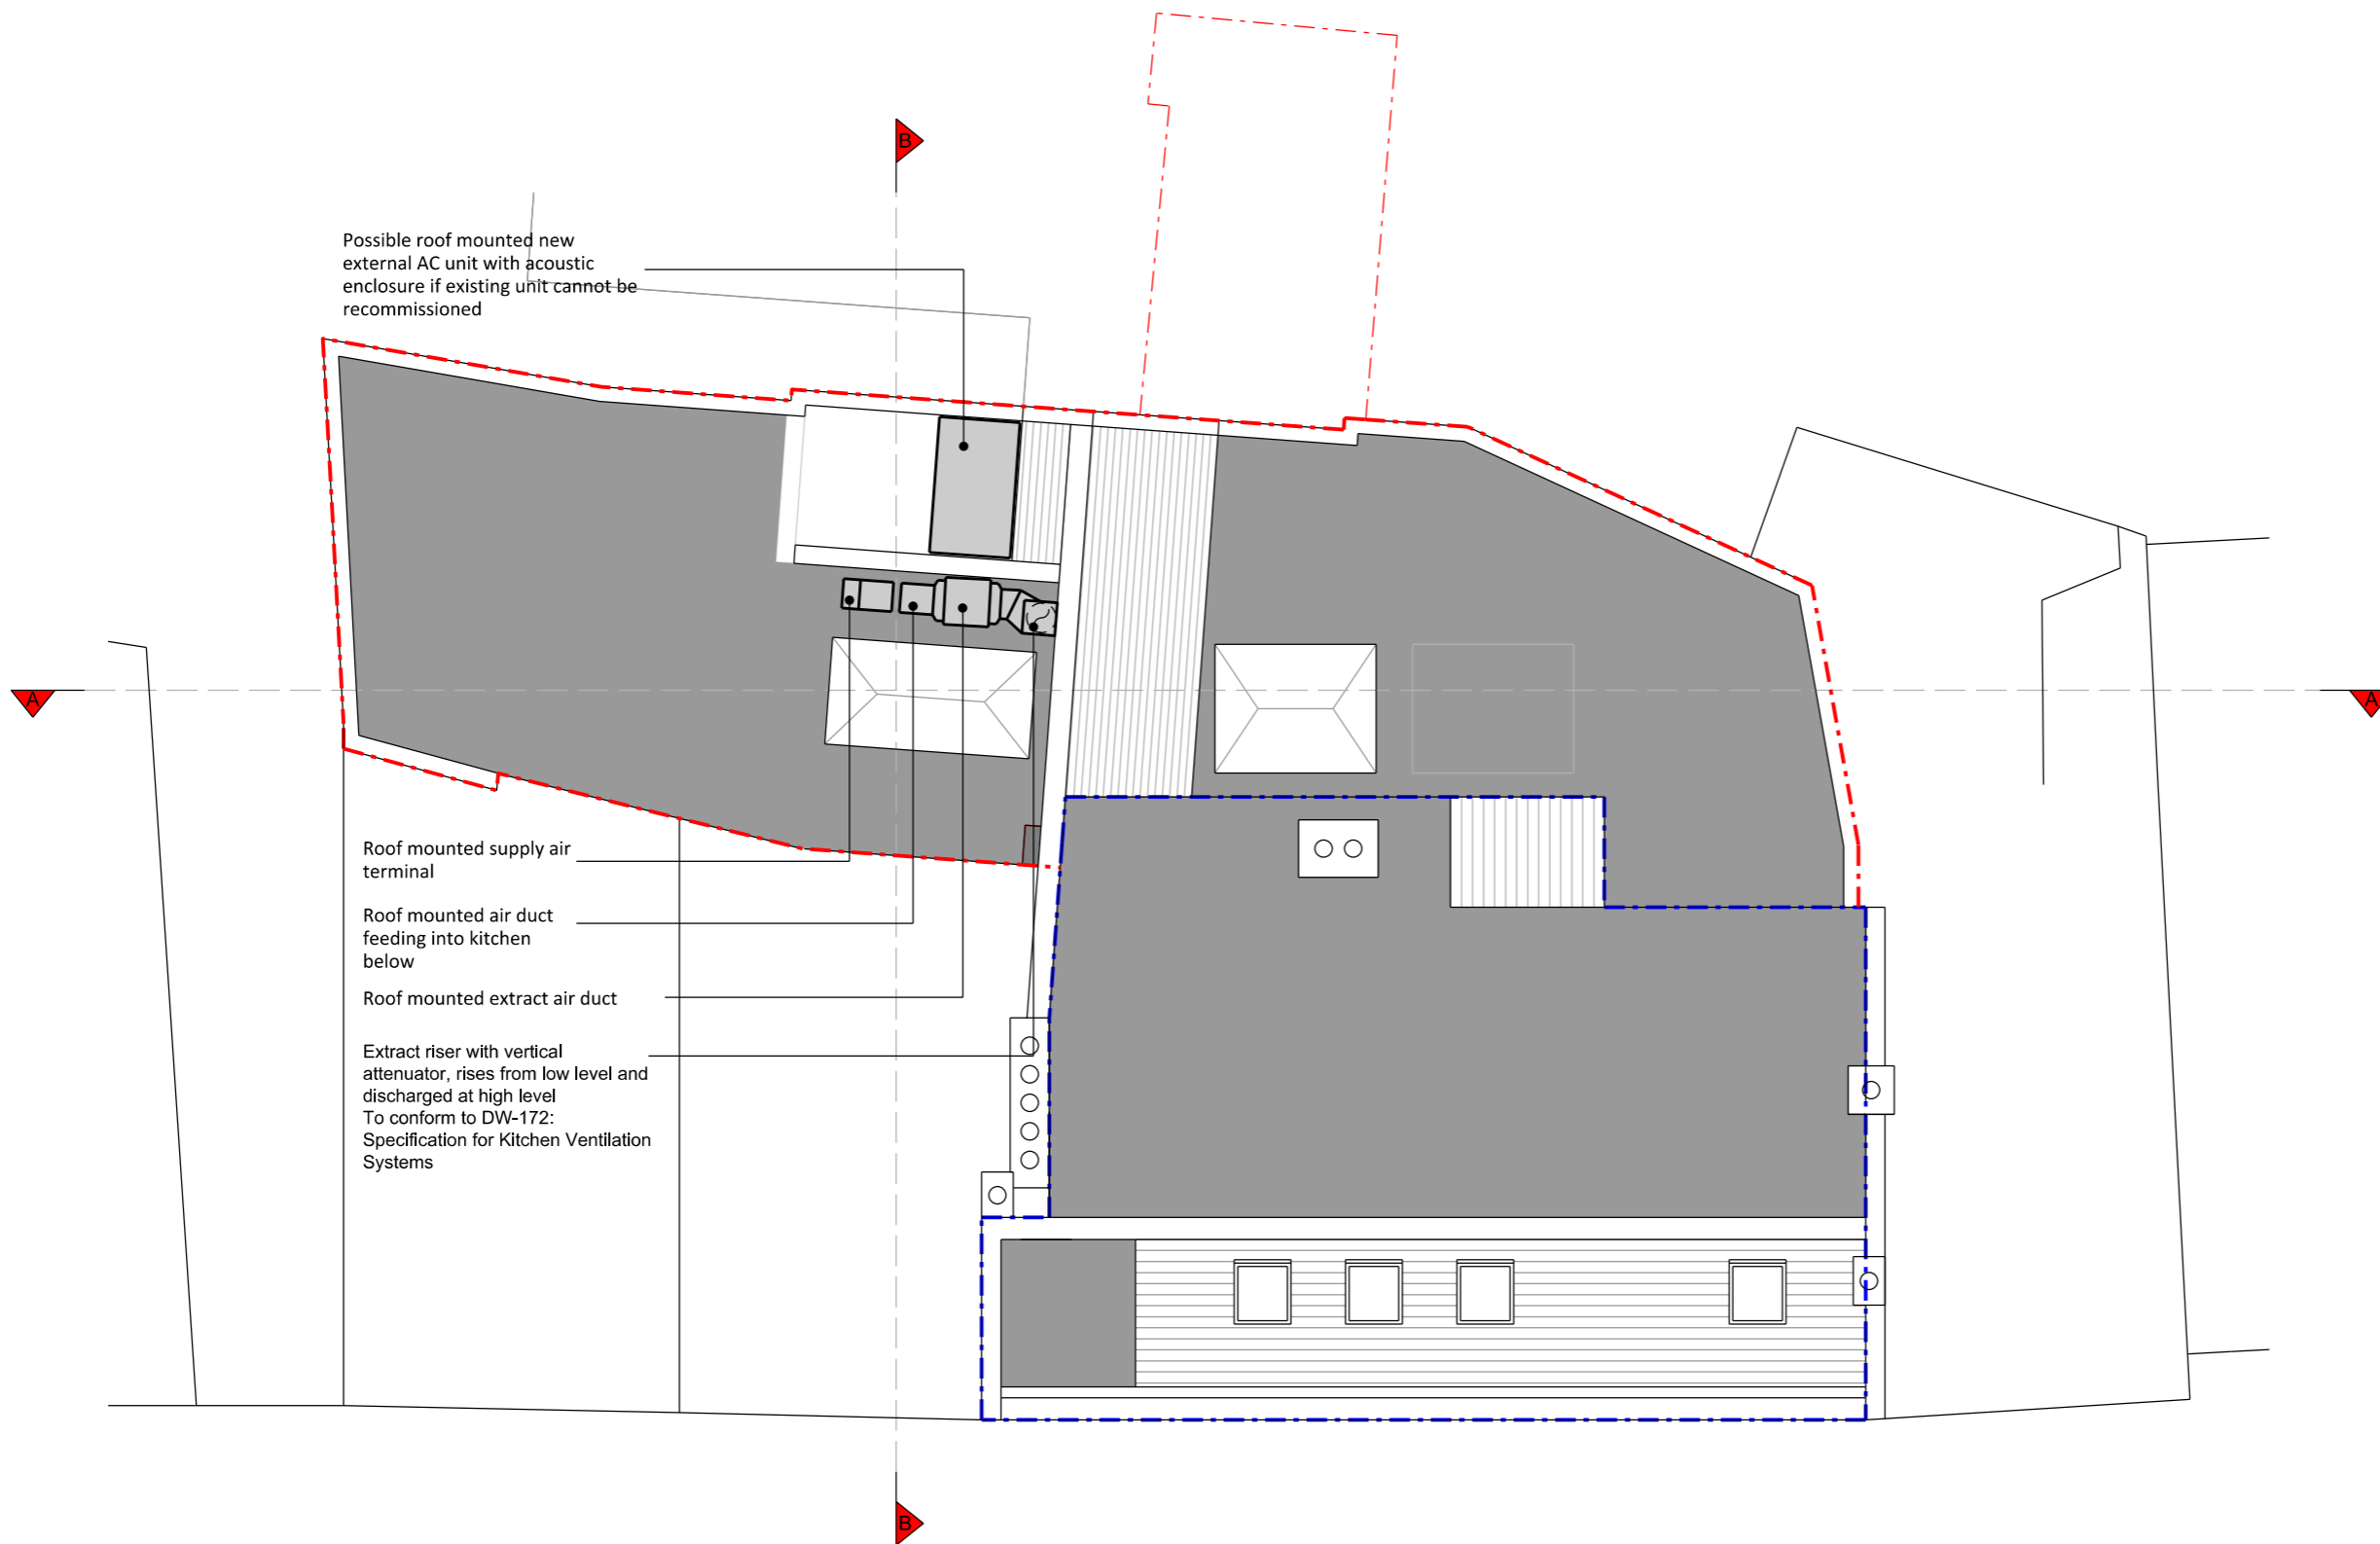

Proposed Roof Plan