



NEW OXFORD STREET

STEDHAM PLACE

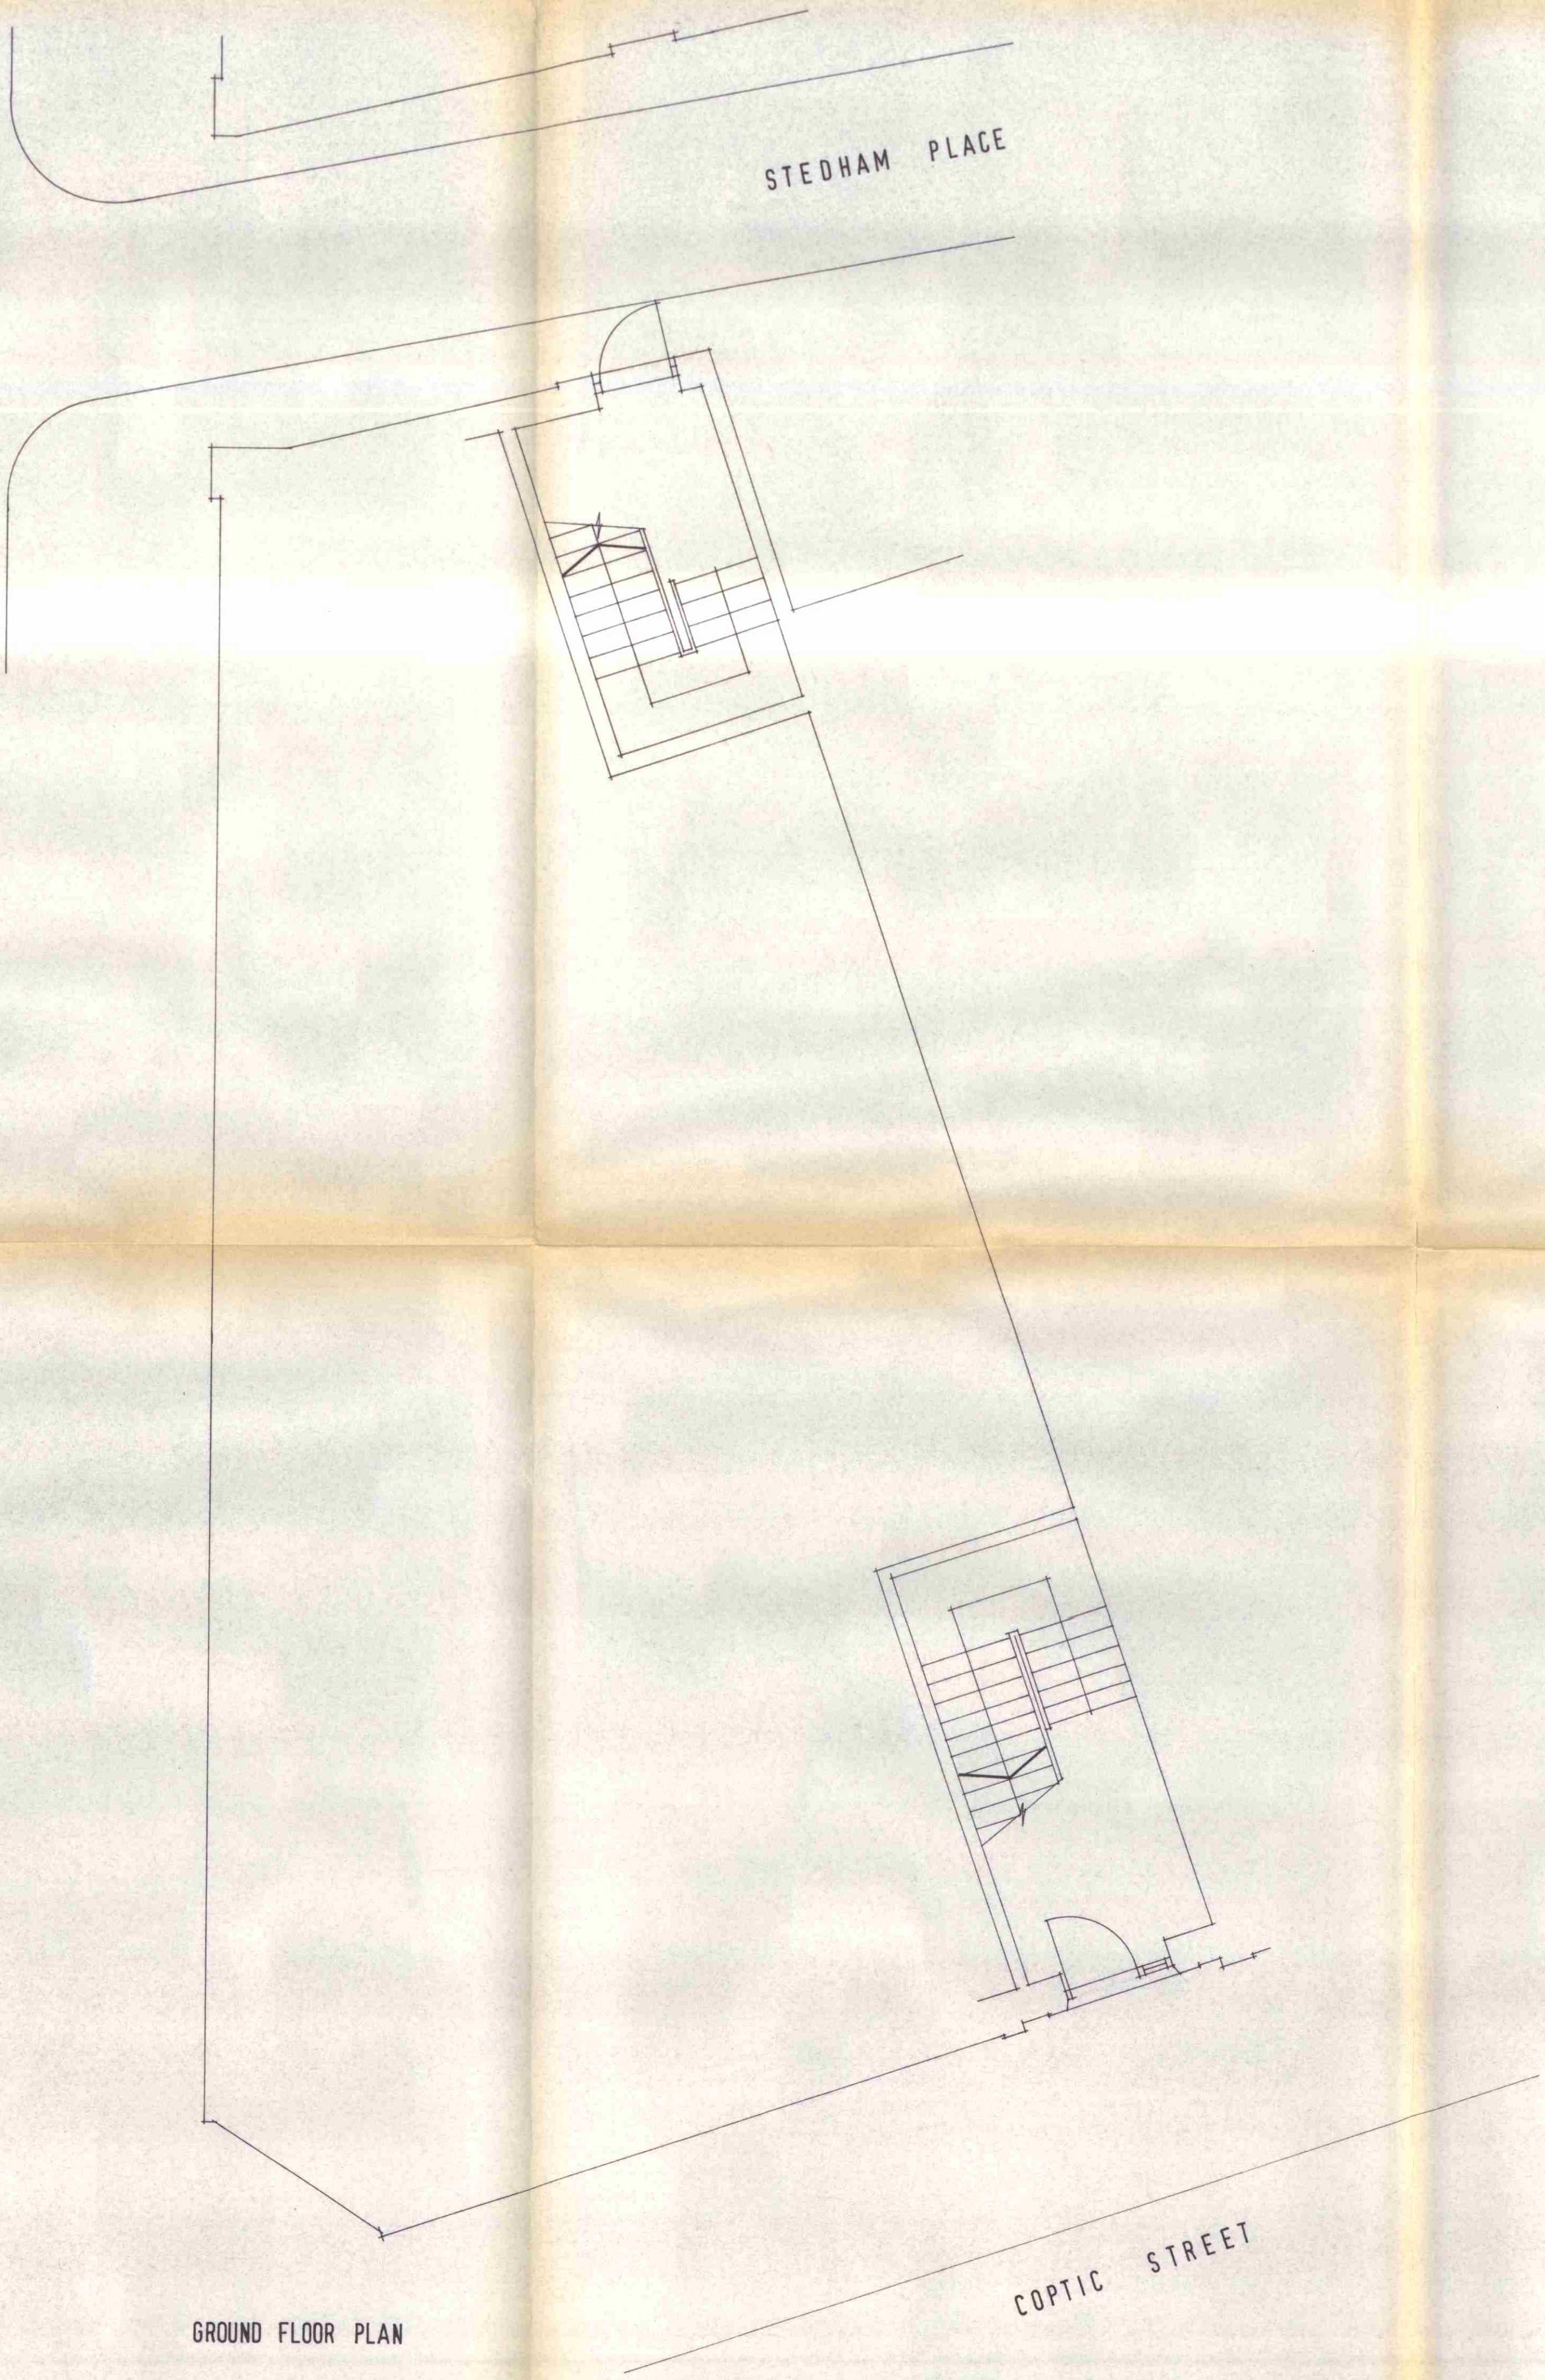

GROUND FLOOR PLAN

COPTIC STREET

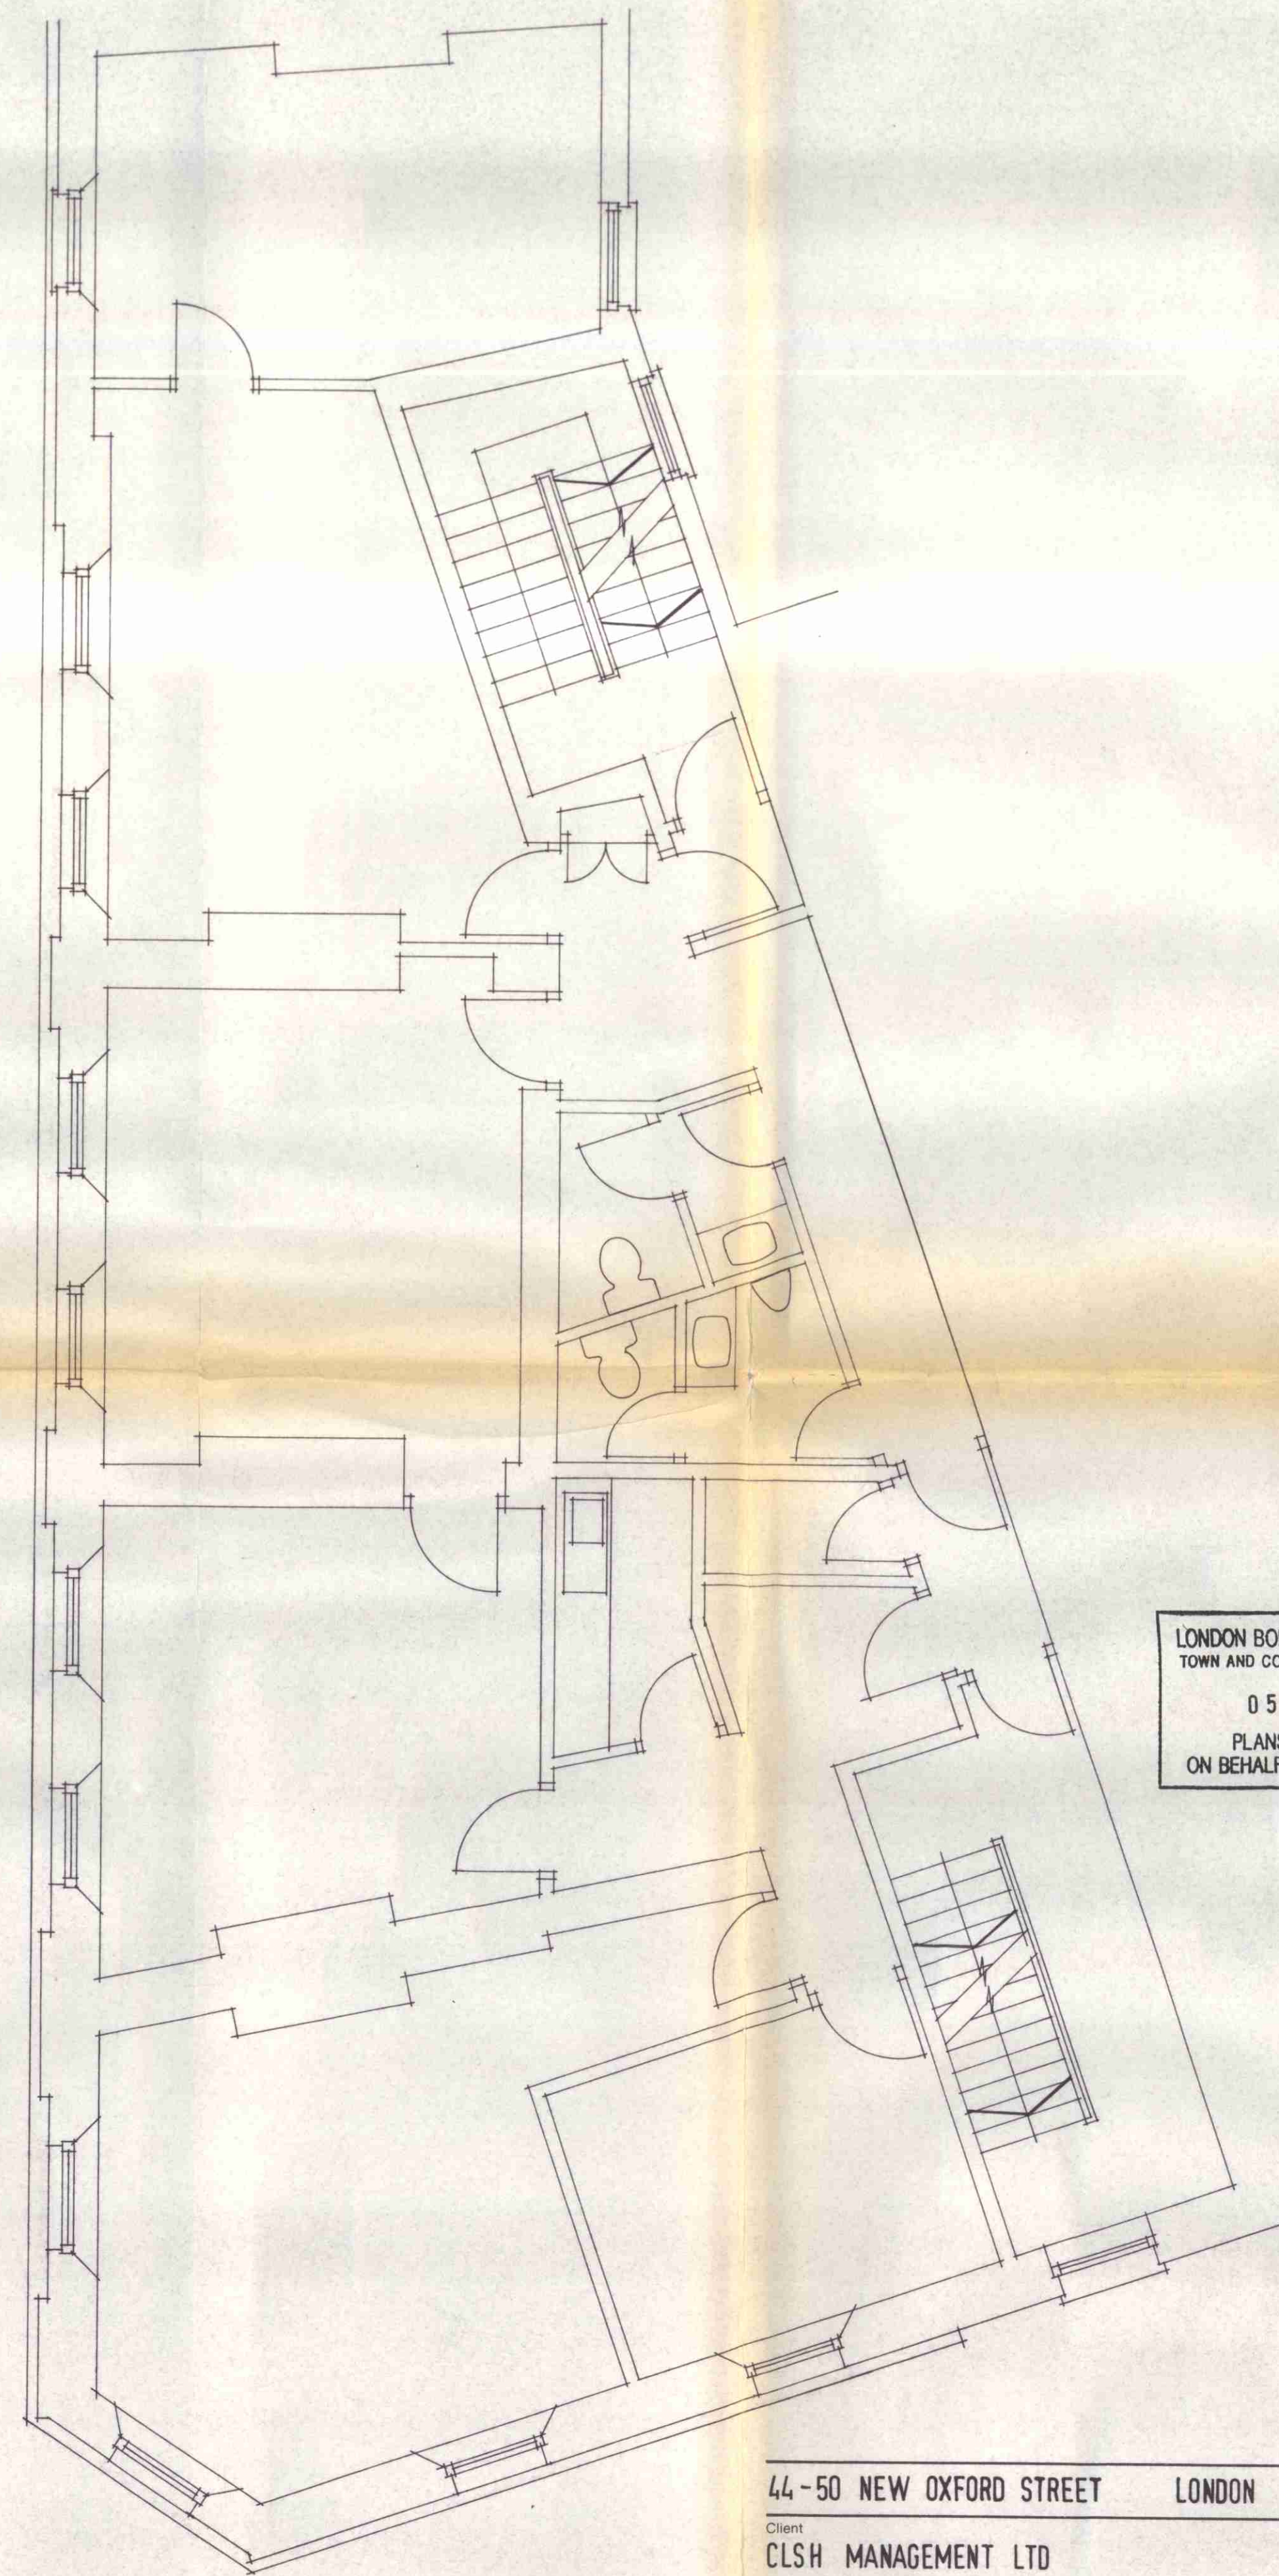

FIRST FLOOR PLAN

LONDON BOROUGH OF CAMDEN
TOWN AND COUNTRY PLANNING ACTS
05 JUN 1997
PLANS APPROVED
ON BEHALF OF THE COUNCIL

LONDON BOROUGH OF CAMDEN
TOWN AND COUNTRY PLANNING ACTS
05 JUN 1997
PLANS APPROVED
ON BEHALF OF THE COUNCIL

P9602876R1

44-50 NEW OXFORD STREET LONDON WC1

Client CLSH MANAGEMENT LTD

Description GROUND + FIRST FLOOR PLANS AS EXISTING

All dimensions to be checked on site. Any discrepancy between this drawing and other information is to be referred to the Partnership. This drawing is copyright.

Burgess Mean Architects 3 Cowper Road London SW19 1AA 0181-544 0777



date: 10.9.96
drawn: pt
checked:

scale 1:50

project 9691

drawing 001

revision