


SECOND FLOOR PLAN

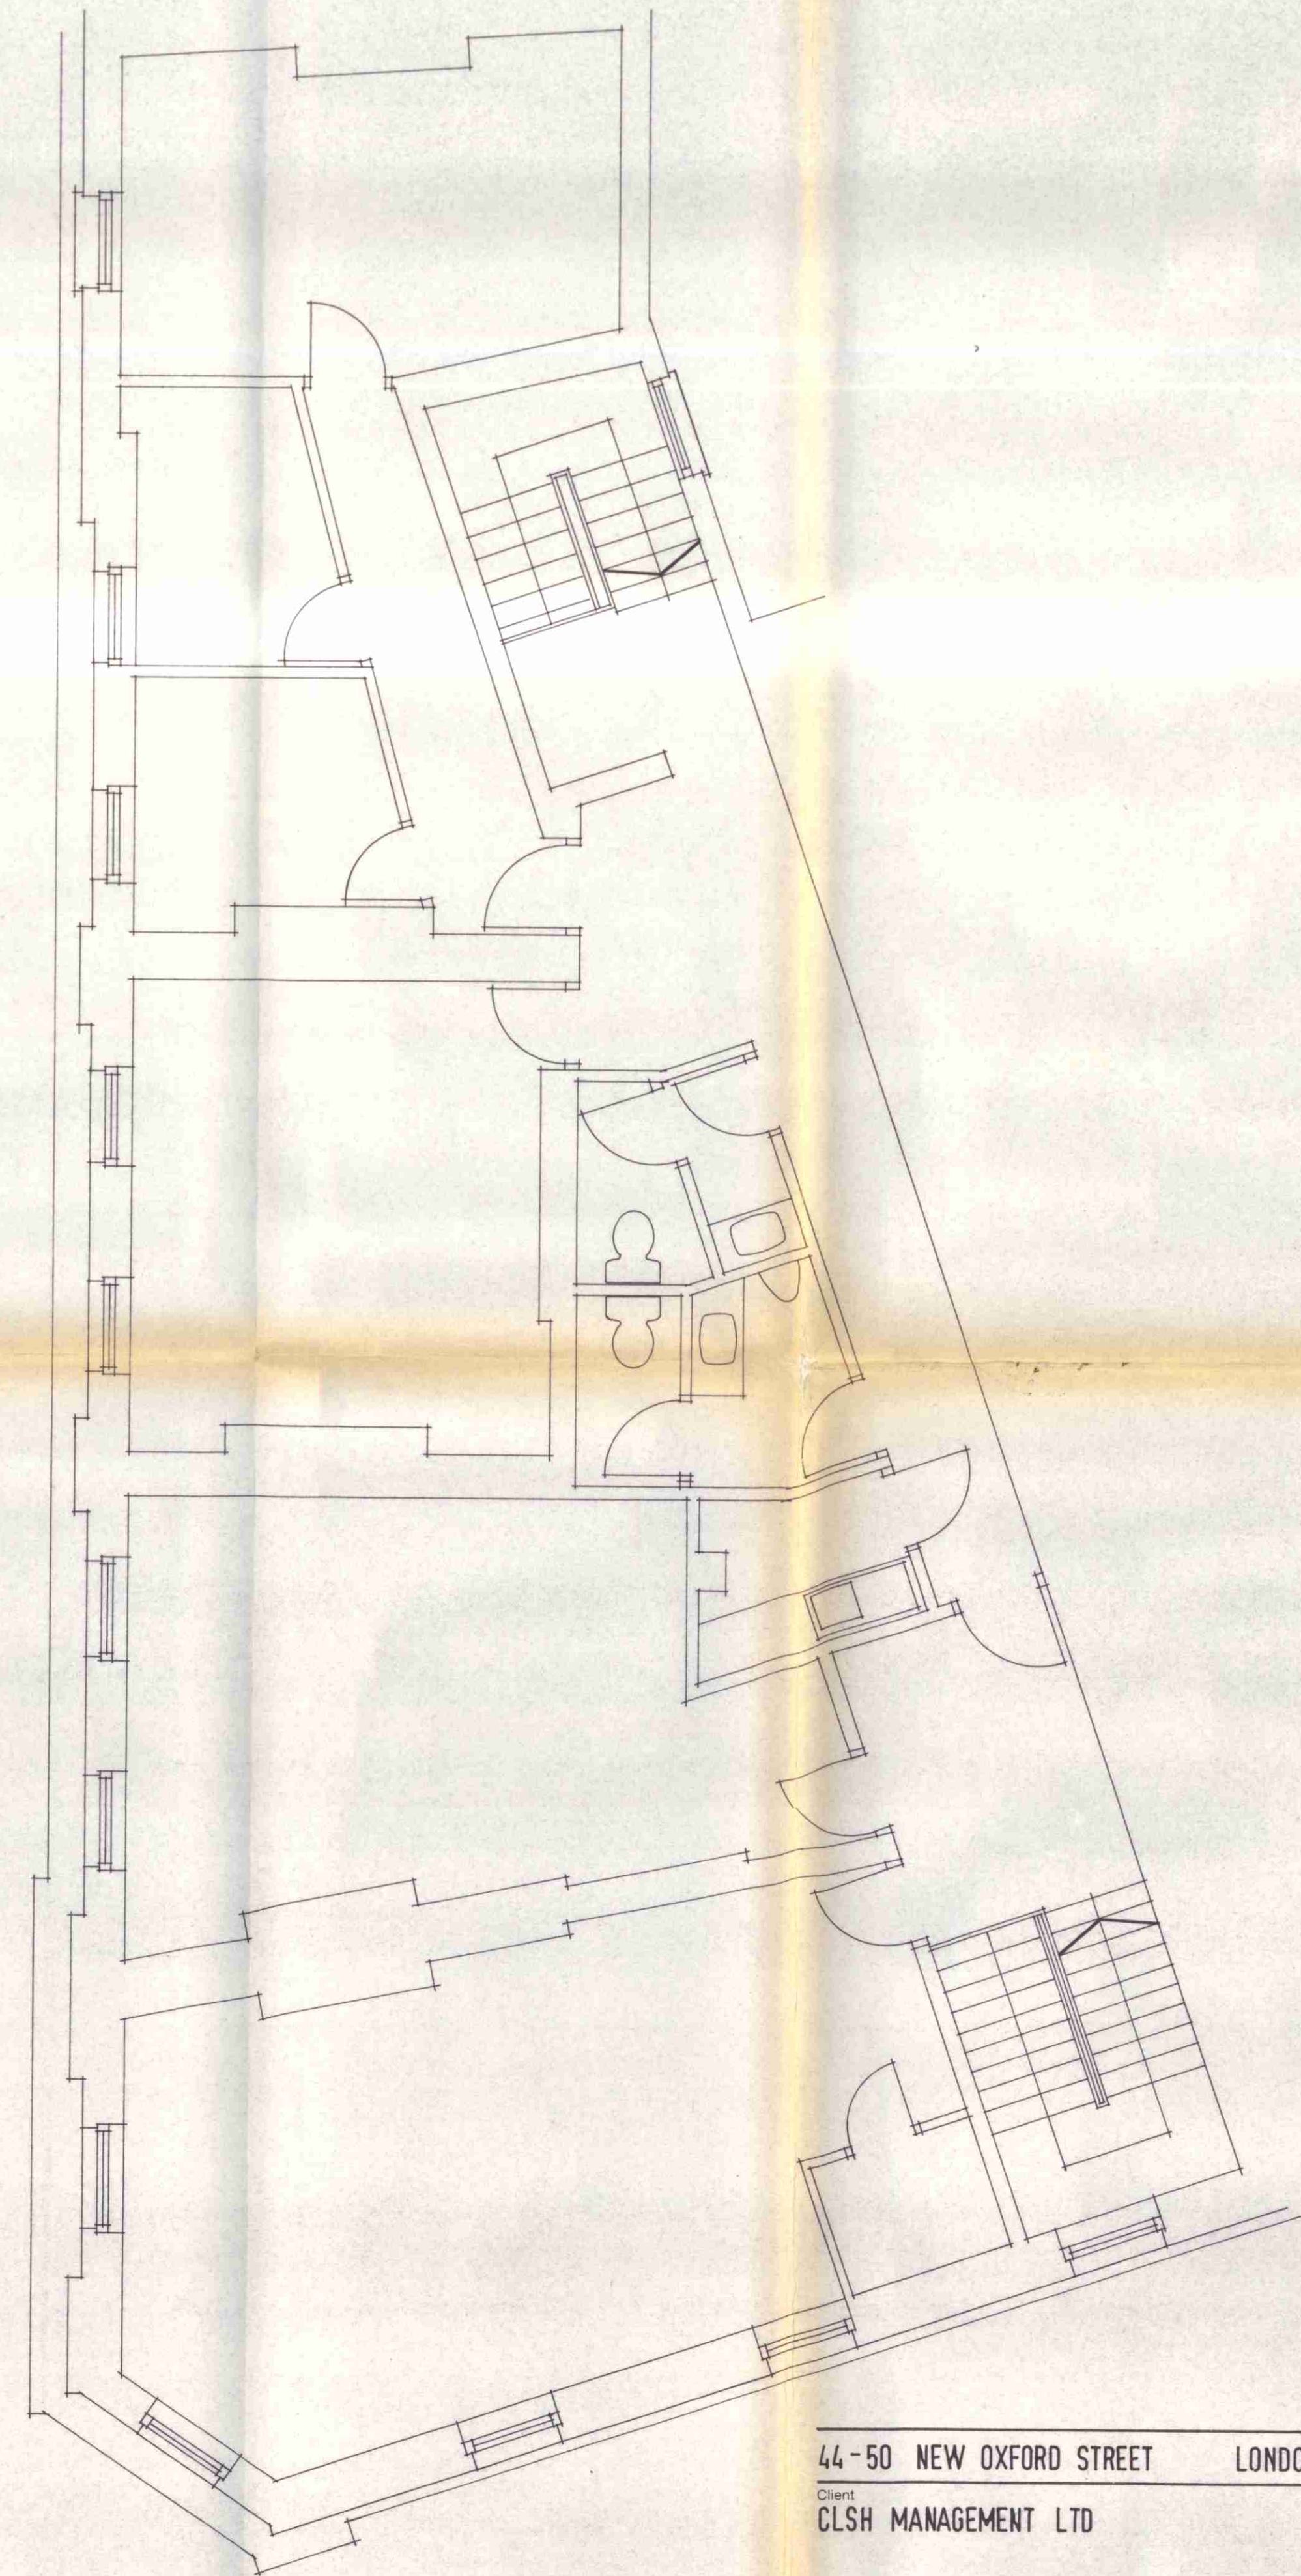

THIRD FLOOR PLAN

LONDON BOROUGH OF CAMDEN  
TOWN AND COUNTRY PLANNING ACTS  
05 JUN 1997  
PLANS APPROVED  
ON BEHALF OF THE COUNCIL

**P9602876R1**

44-50 NEW OXFORD STREET LONDON WC1

Client  
CLSH MANAGEMENT LTD

Description  
SECOND + THIRD FLOOR PLANS  
AS EXISTING

All dimensions to be checked on site. Any discrepancy between this drawing and other information is to be referred to the Partnership. This drawing is copyright.

Burgess Mean Architects 3 Cowper Road London SW19 1AA 0181-544 0777

date:	scale:	project:	drawing:	revision:
10.9.96	1:50	9691	002	
drawn: pb				
checked:				

