

NEW OXFORD STREET


STEDHAM PLACE

stairs

stairs

COPTIC STREET

GROUND FLOOR PLAN

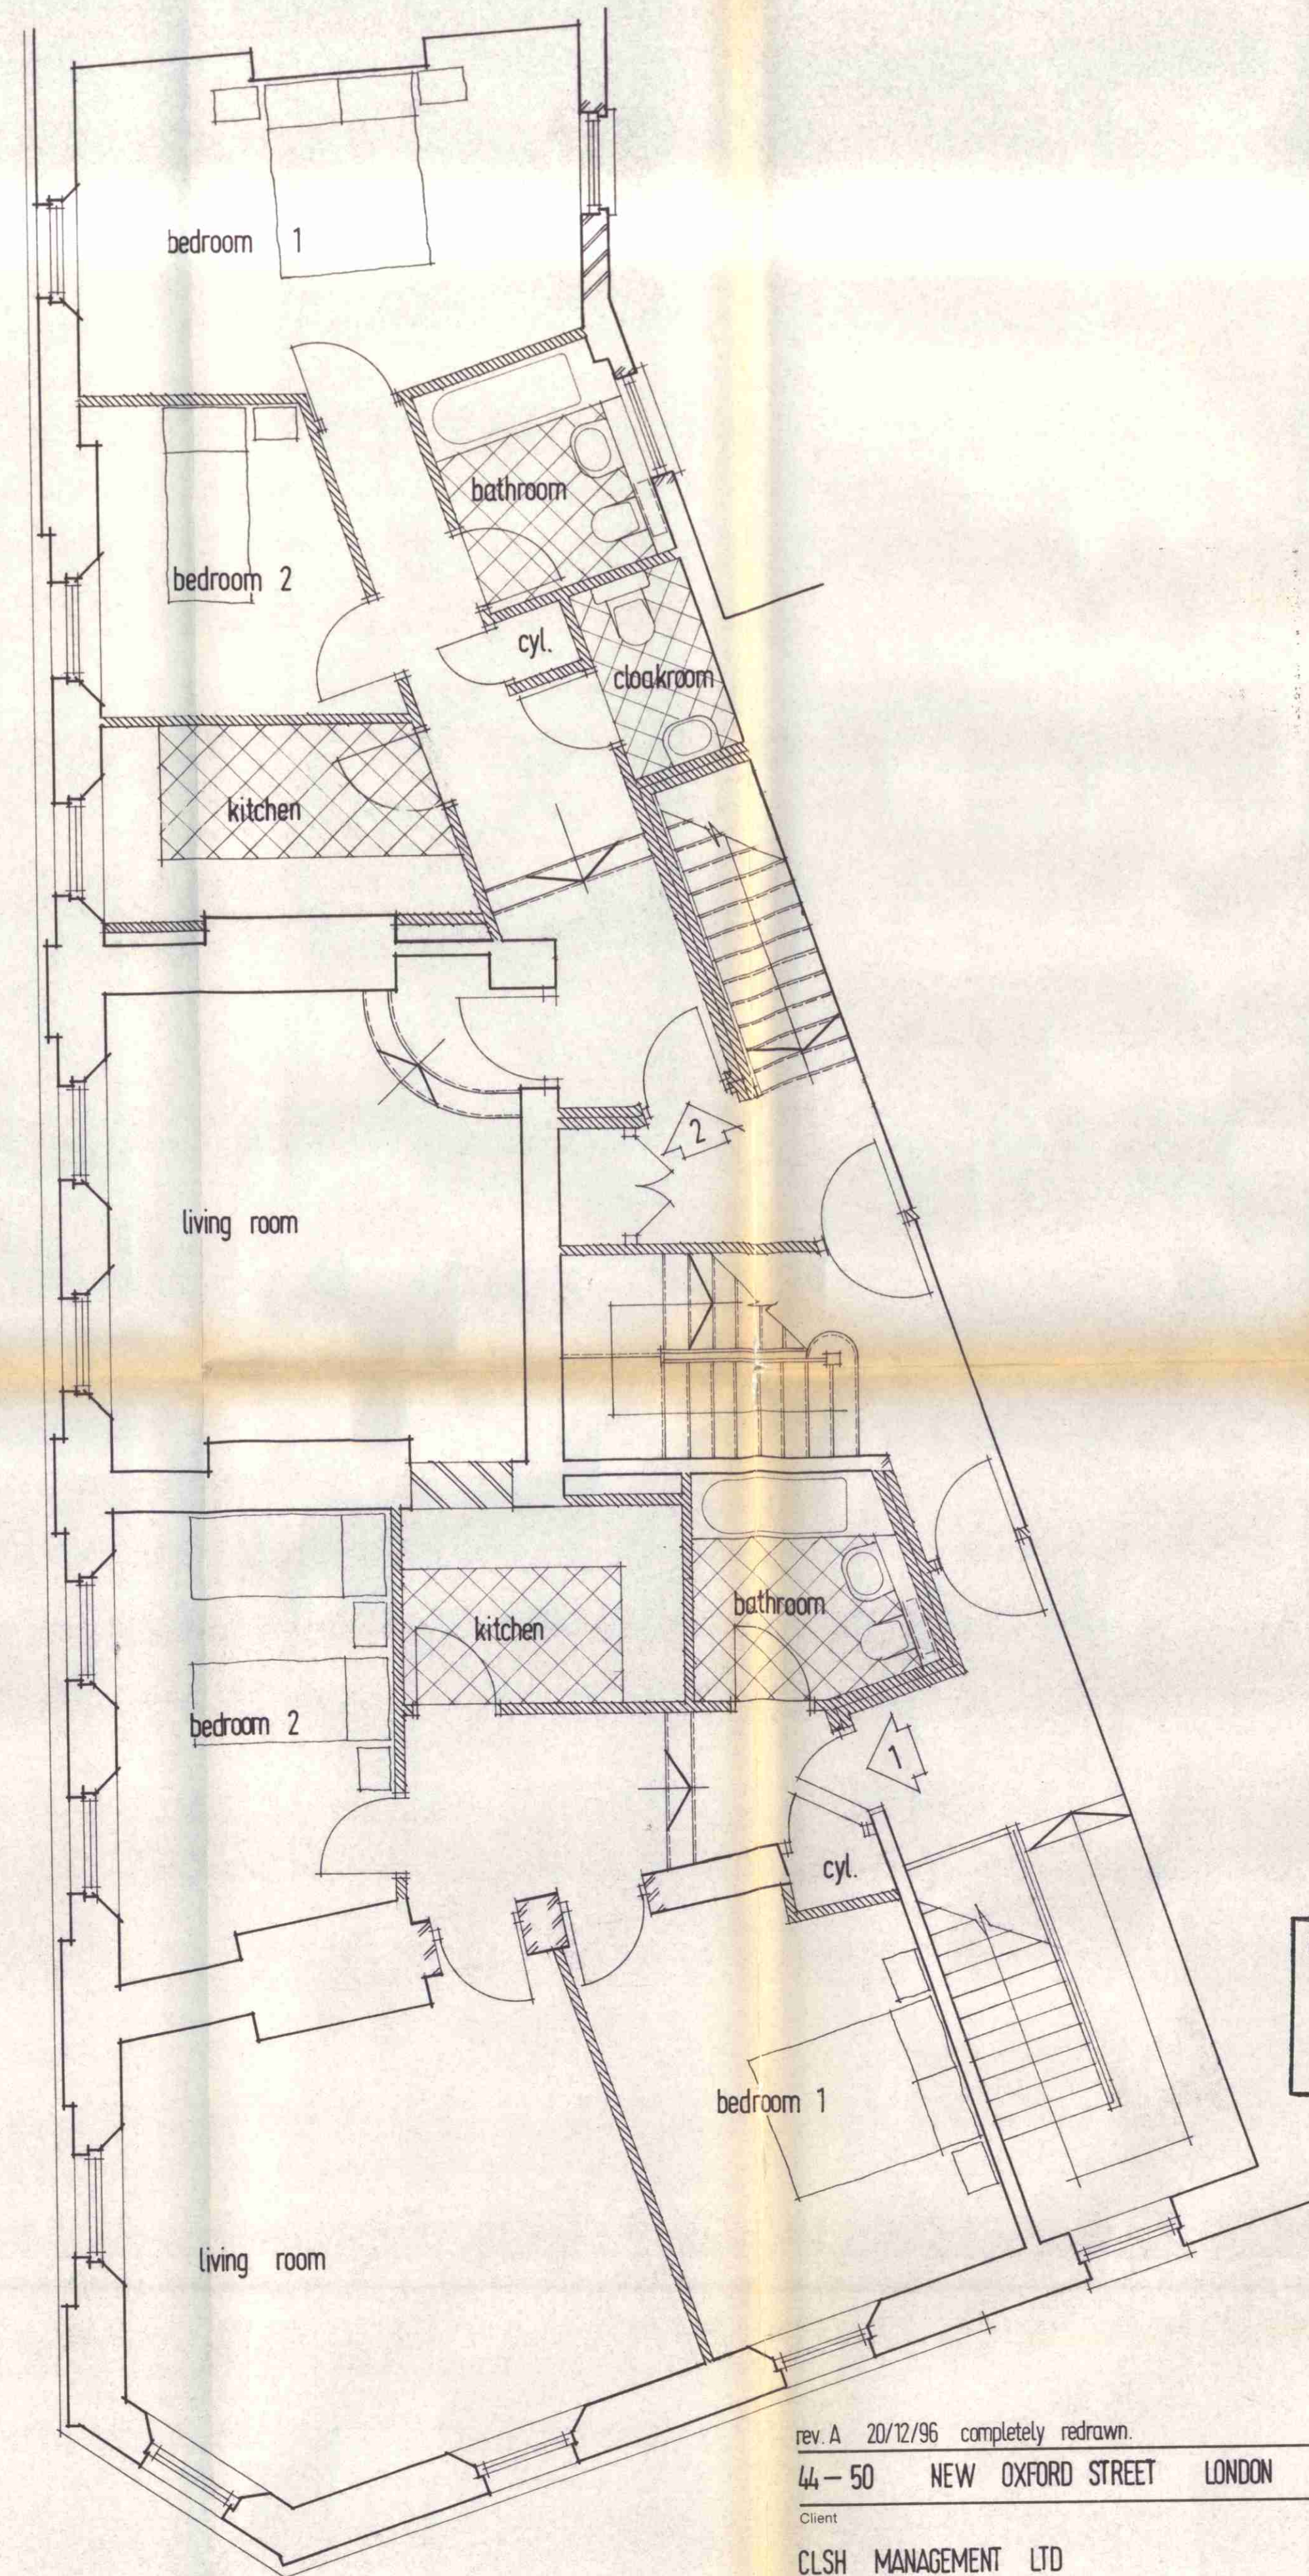

FIRST FLOOR PLAN

LONDON BOROUGH OF CAMDEN  
 TOWN AND COUNTRY PLANNING ACTS  
 05 JUN '97  
 PLANS APPROVED  
 ON BEHALF OF THE COUNCIL

P9602876R1

rev. A 20/12/96 completely redrawn.

44-50 NEW OXFORD STREET LONDON WC1

Client: CLSH MANAGEMENT LTD

Description: GROUND AND FIRST FLOOR PLANS AS PROPOSED

All dimensions to be checked on site. Any discrepancy between this drawing and other information is to be referred to the Partnership. This drawing is copyright.  
 Burgess Mean Architects 3 Cowper Road London SW19 1AA 0181-544 0777



date: Dec 96	scale: 1:50	project: 9691	drawing: 003	revision: A
drawn: SAB				
checked:				