

GENERAL NOTES
 DRAWING CAN BE SCALED FOR PLANNING PURPOSES ONLY BUT IF IN ANY DOUBT ABOUT A DIMENSION OR ANY OF THE DRAWN INFORMATION PLEASE ASK CDRB ARCHITECTS LTD.



Block Plan
 Scale 1:500 @ A1





Proposed Site




Proposed Site

Location Plan
 Scale 1:1250 @ A1

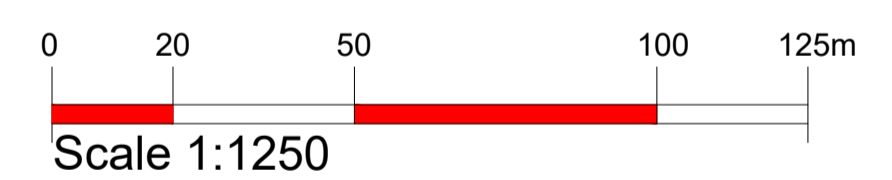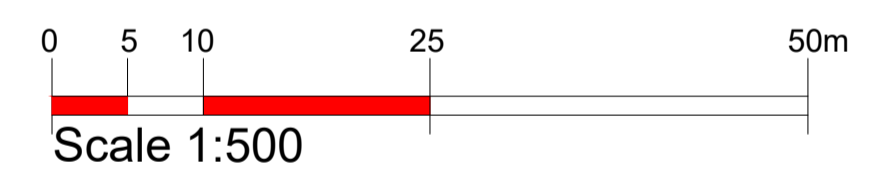

PLANNING APPLICATION
 SUBMISSION

A	11.06.19	Job title amended	RP	CDRB
revn	date		by	chckd
 cdrb architects ltd 9 Millar Court 43 Station Road Kentish Town NW1 8PD				
job title				
Change of Use to A5 from A1 at 167-169 Kentish Town Road, London, NW1 8PD				
drawing title				
Block Plan and Location Plan				
scale	drawn by	date	checked by	
1:1250 & 1:500 @ A1	FN	June 2019	CDRB	
job no.	drawing no.	revision		
T1686	AL (P) 00	A		

Z:\Job Files\SUBMITTED 2019\T1686-167-169 Kentish Town Road\London P SUBMITTED 7.6.19\DWG\000-T1686-AL P 00A Site Plan.dwg, Proposed Plans