



**GENERAL NOTES**  
 DRAWING CAN BE SCALED FOR PLANNING PURPOSES ONLY BUT IF IN ANY DOUBT ABOUT A DIMENSION OR ANY OF THE DRAWN INFORMATION PLEASE ASK CDRB ARCHITECTS LTD.

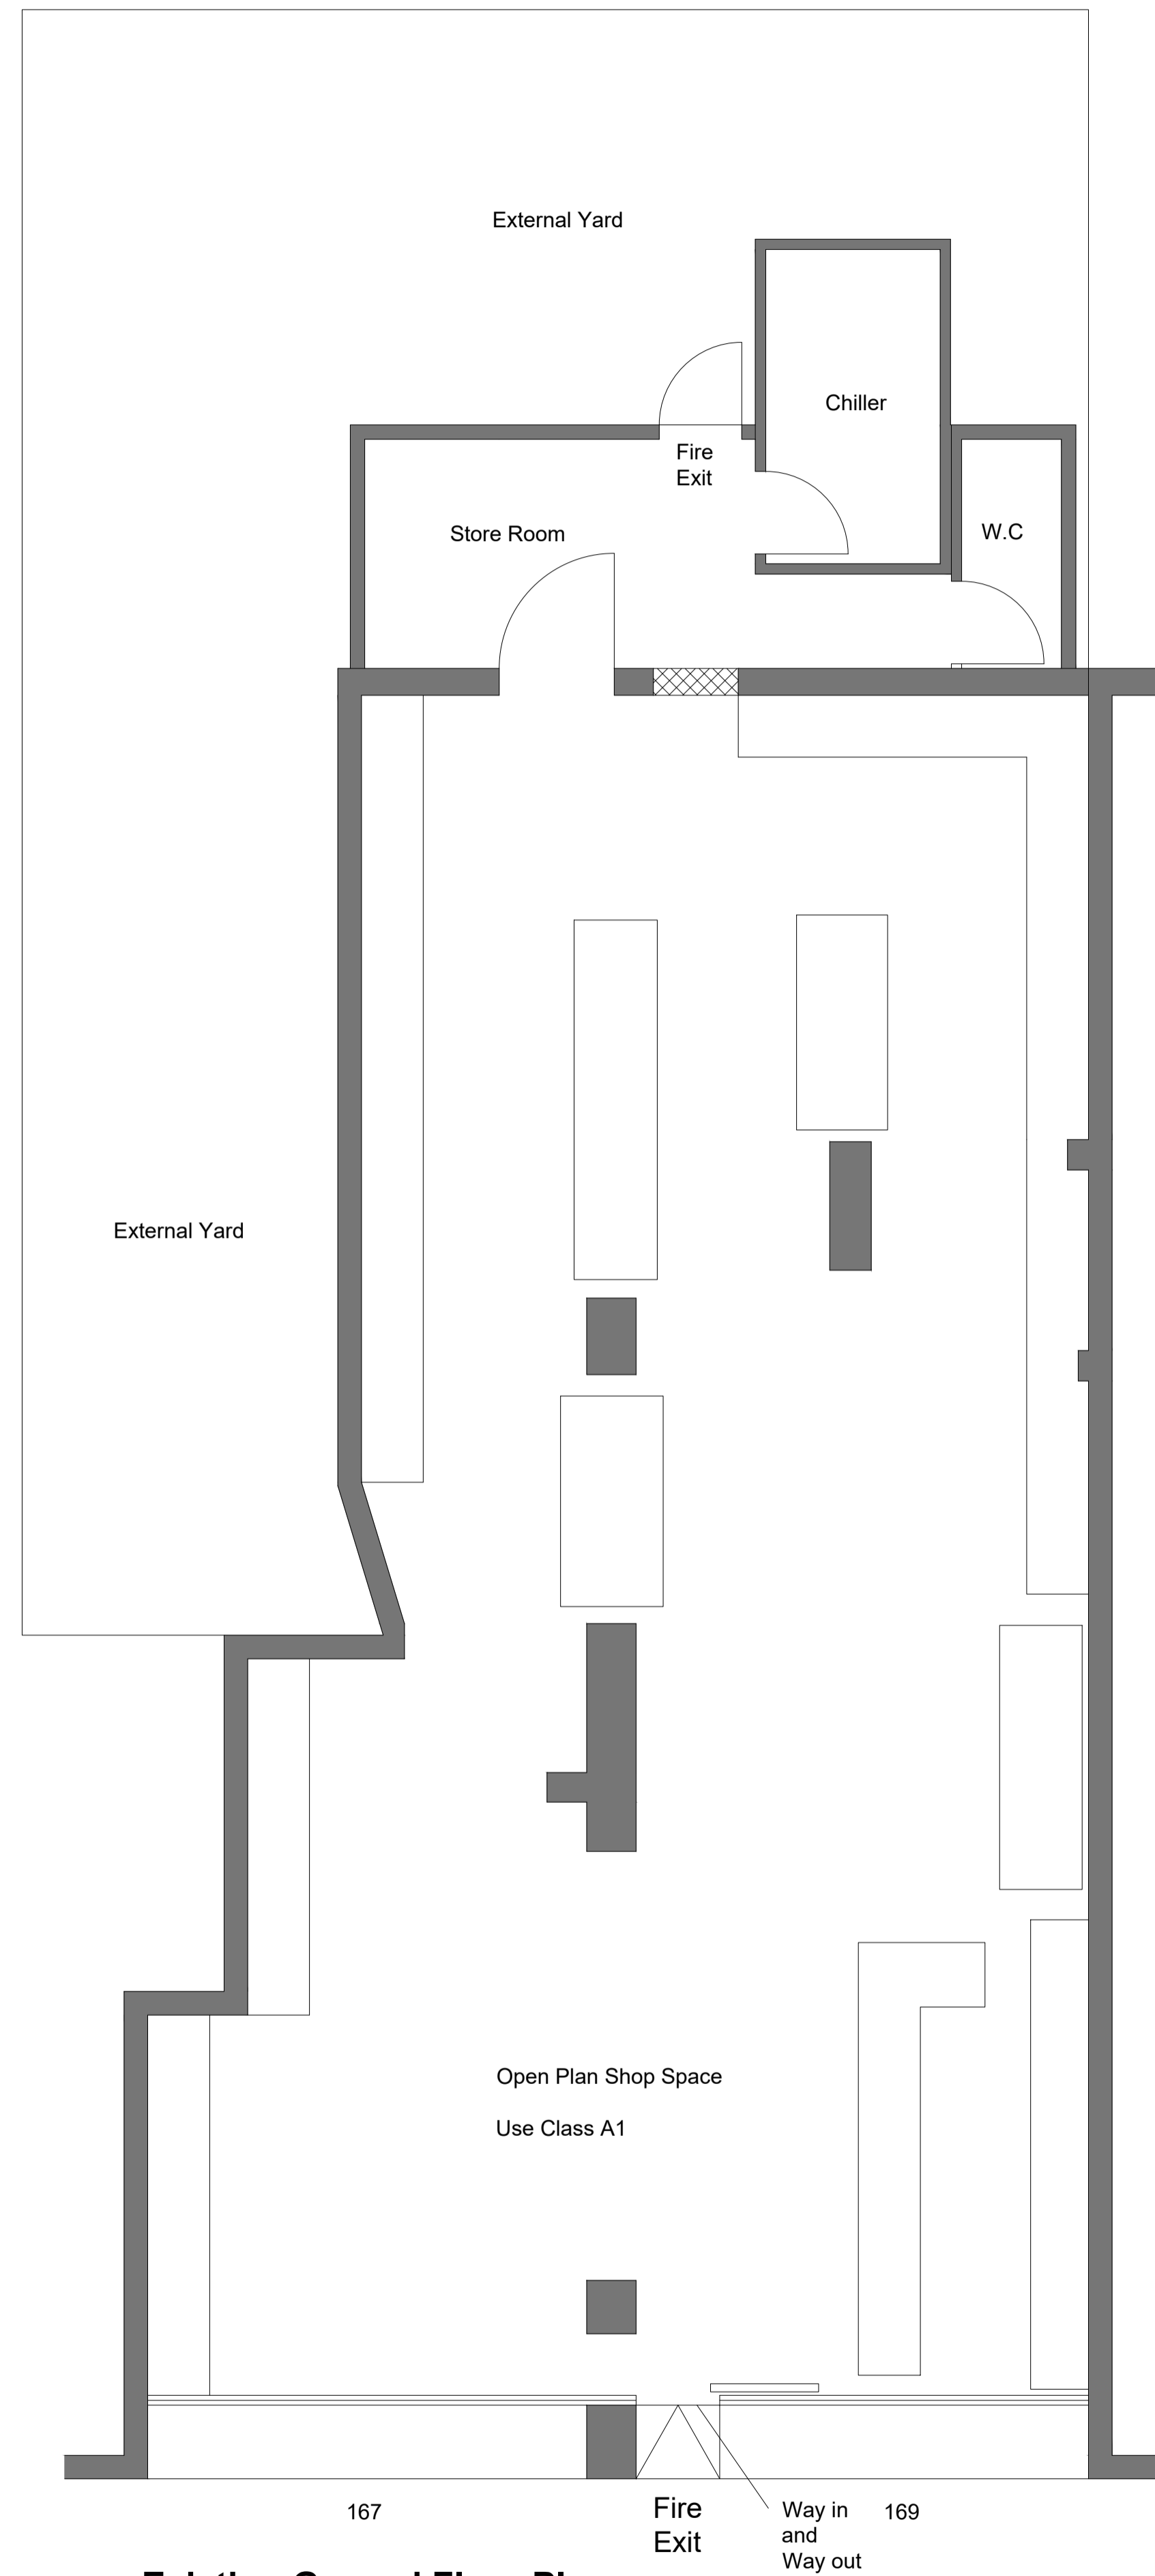


**Existing Ground Floor Plan**  
 Scale 1:50 @ A1

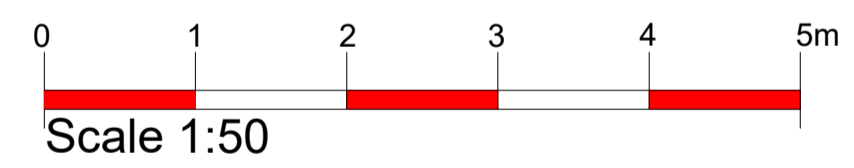

**PLANNING APPLICATION SUBMISSION**

A	11.06.19	Job title amended	RP	CDRB
revn	date		by	chckd

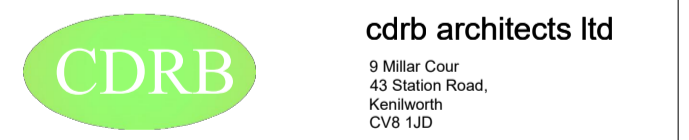

job title  
 Change of Use to A5 from A1 at 167 -169  
 Kentish Town Road, London, NW1 8PD

drawing title  
 Existing Ground Floor Plan

scale	drawn by	date	checked by
1/50 @ A1	FN	June 2019	CDRB
job no.	drawing no.	revision	
T1686	AL (P) 01	A	