



NOTES
 Do not scale
 Contractor to check all dimensions
 All discrepancies to be referred to the Architects
 Metric dimensions take preference

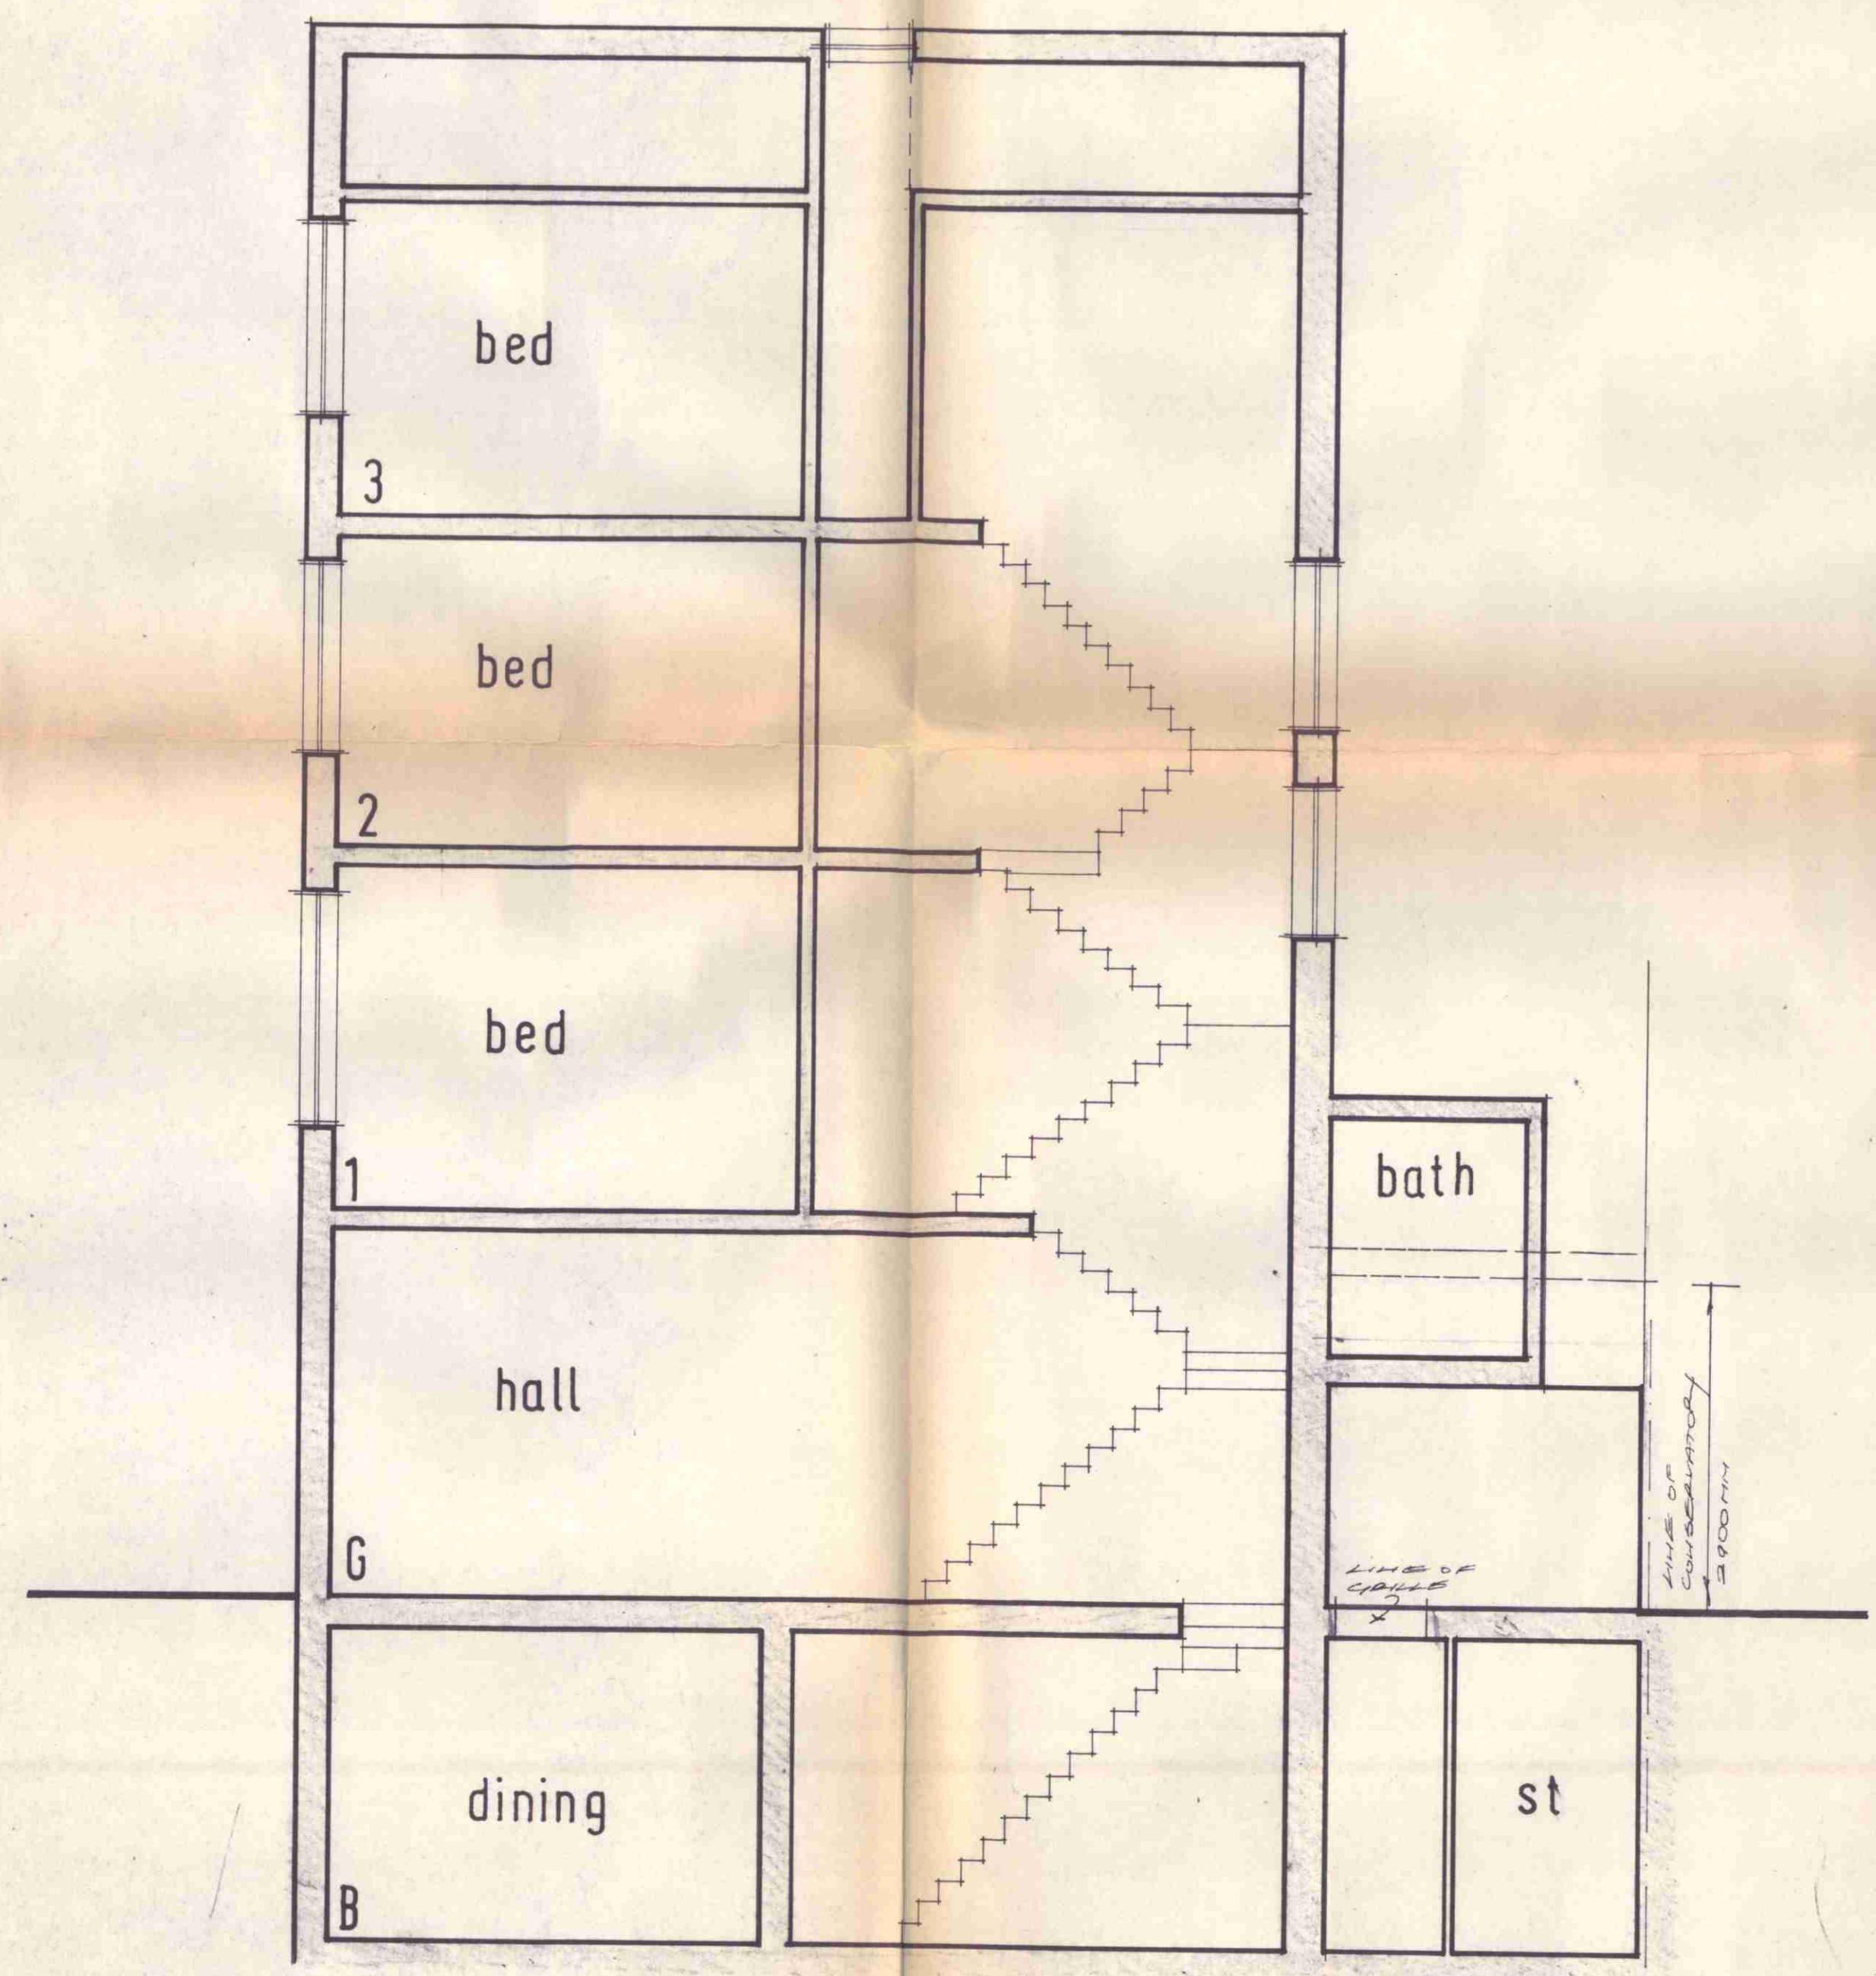

LONG SECTION

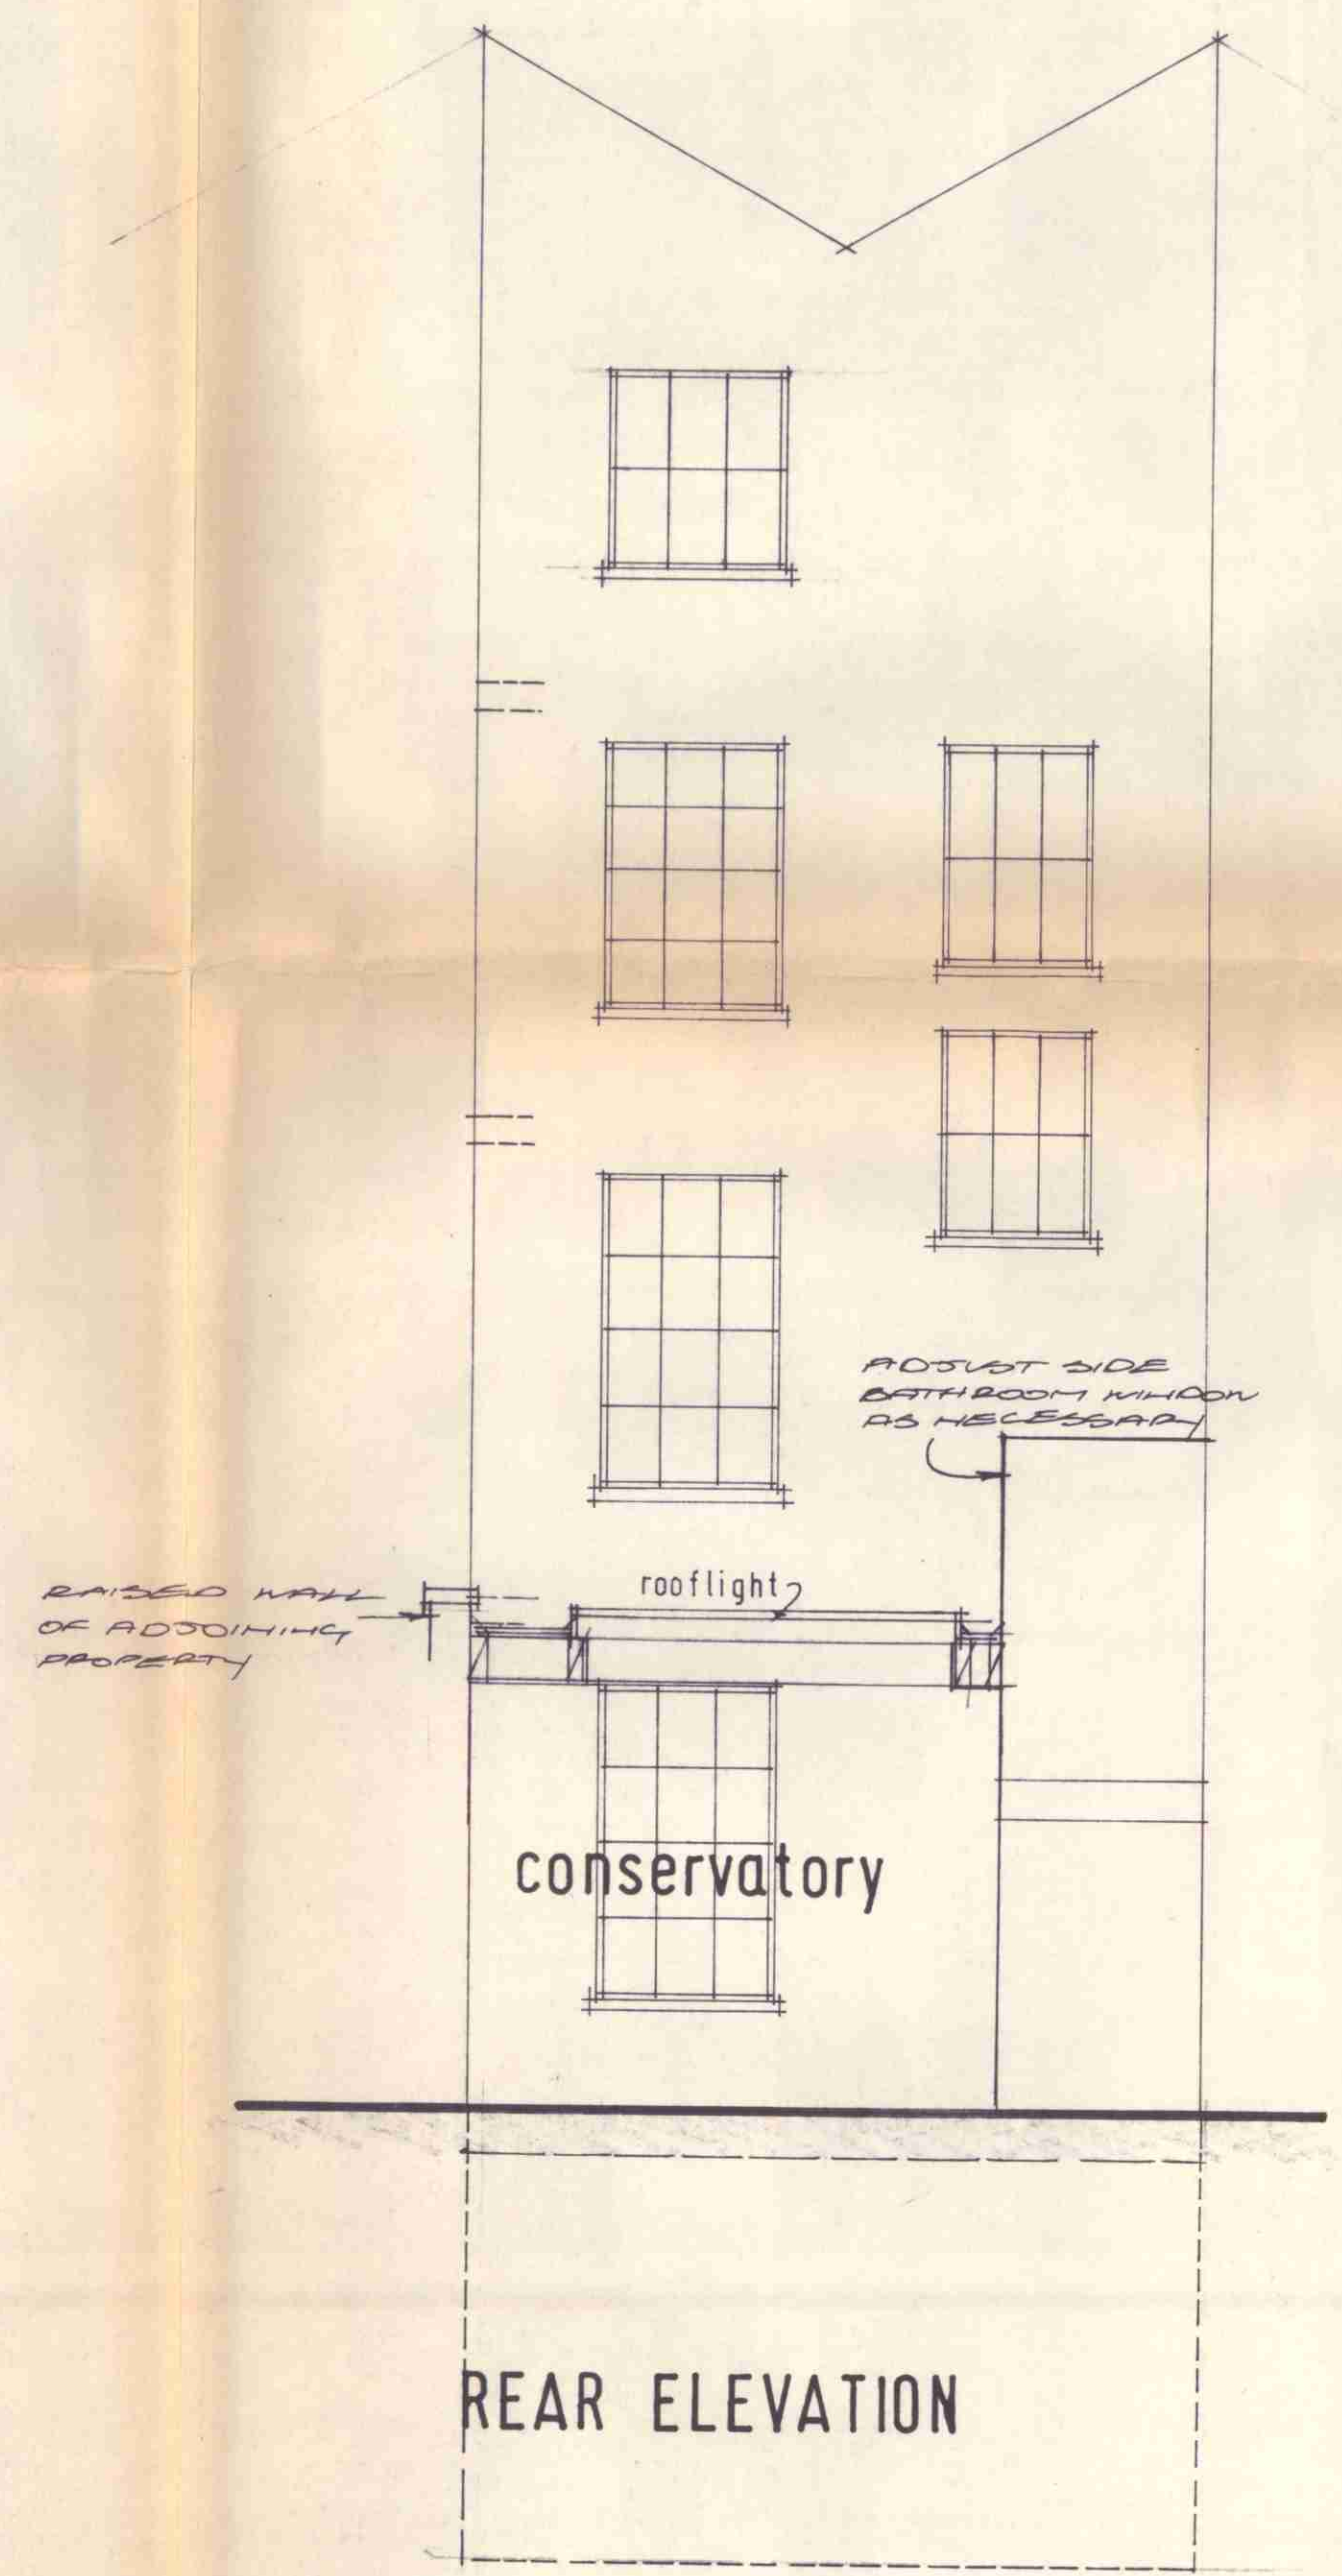

REAR ELEVATION

TP 8501202

Revision Date Notes


7 COPTIC ST WC1

Project


Client
PETER SHAW
 Drawing
ELEVATION & SECTION

LONDON BOROUGH OF CAMDEN
 TOWN AND COUNTRY PLANNING ACTS
 18 SEP 1985
 PLANS APPROVED
 NOT APPROVED
 ON BEHALF OF THE COUNCIL


Scale 1:50 North
 Date JULY '85
 Drawn *DAVEY FOL*
 Drawing Number 705 02 Revision

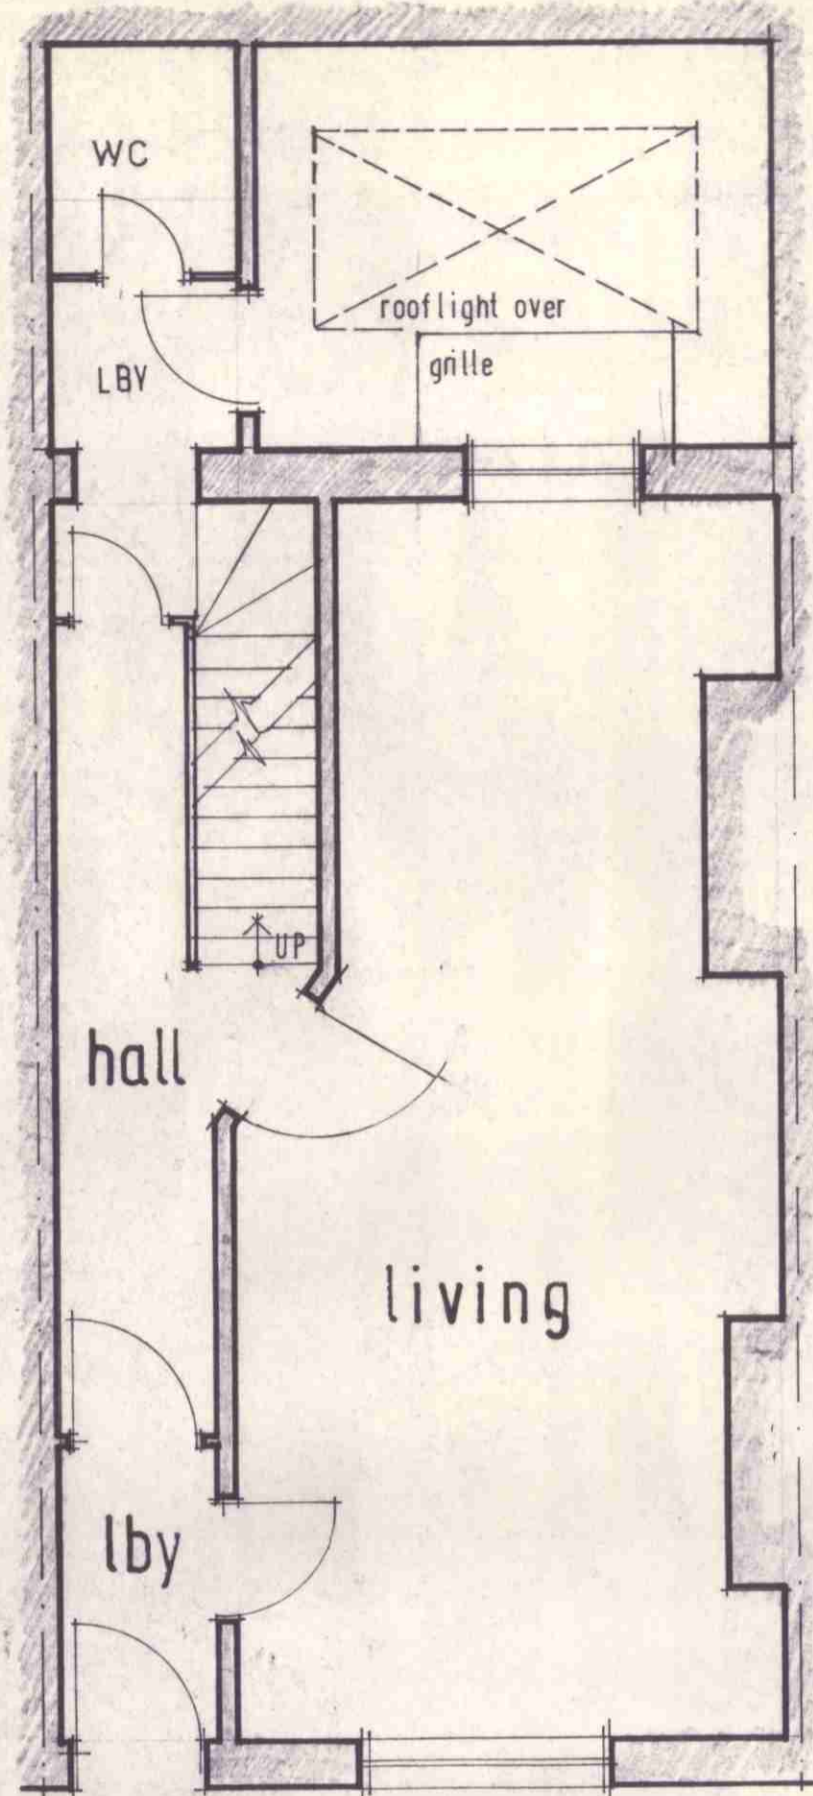



GROUND

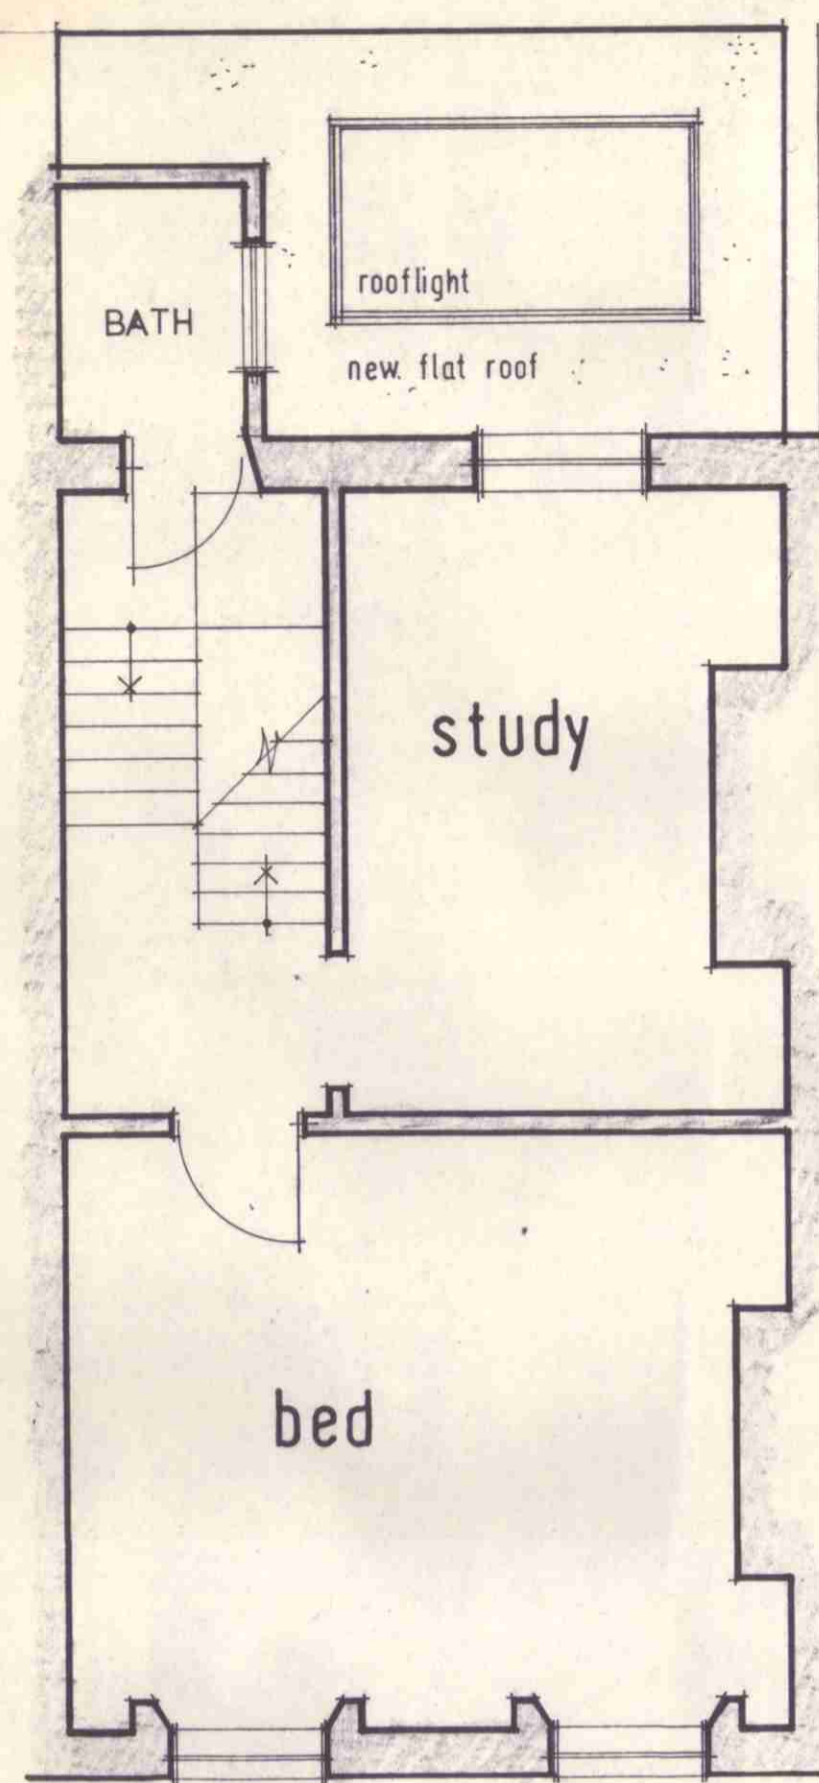

FIRST

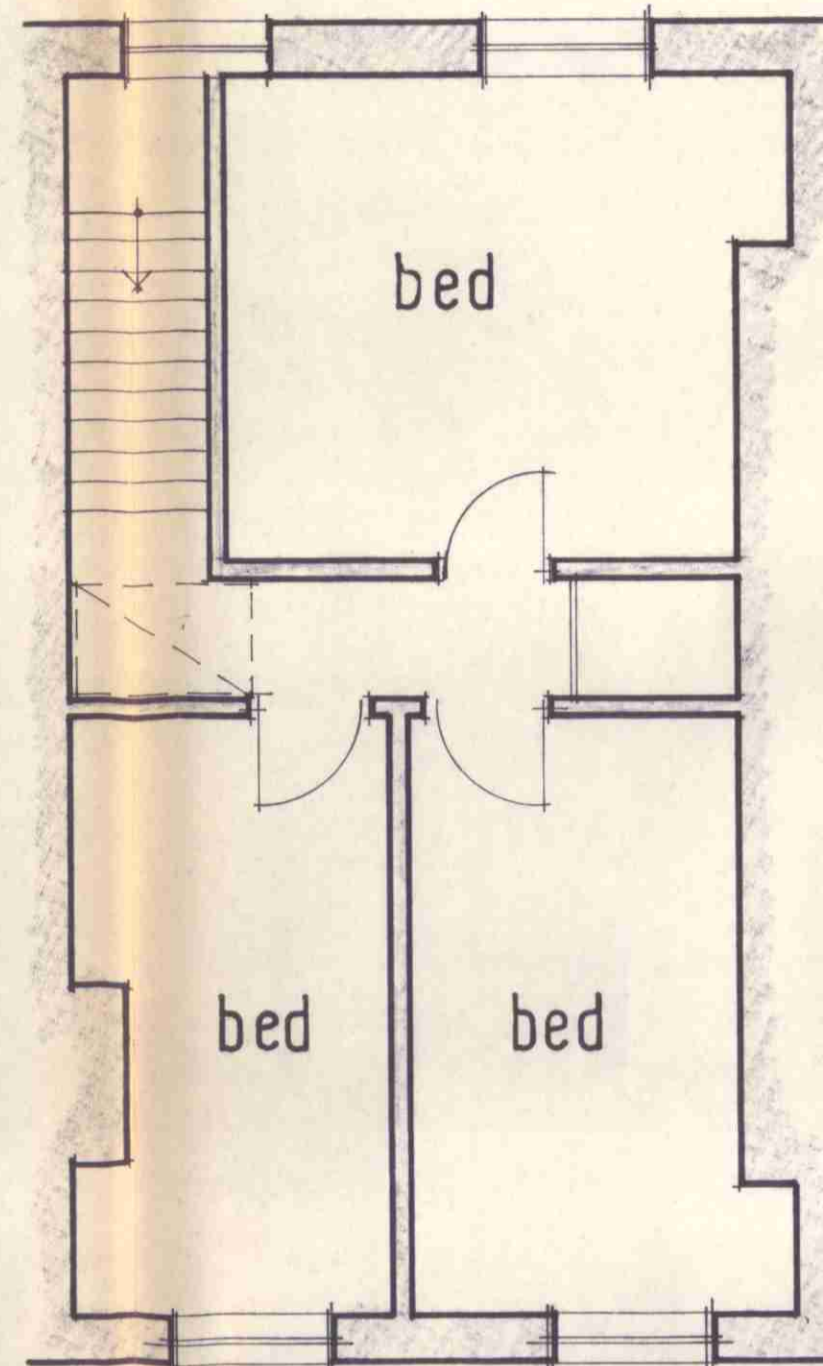

THIRD

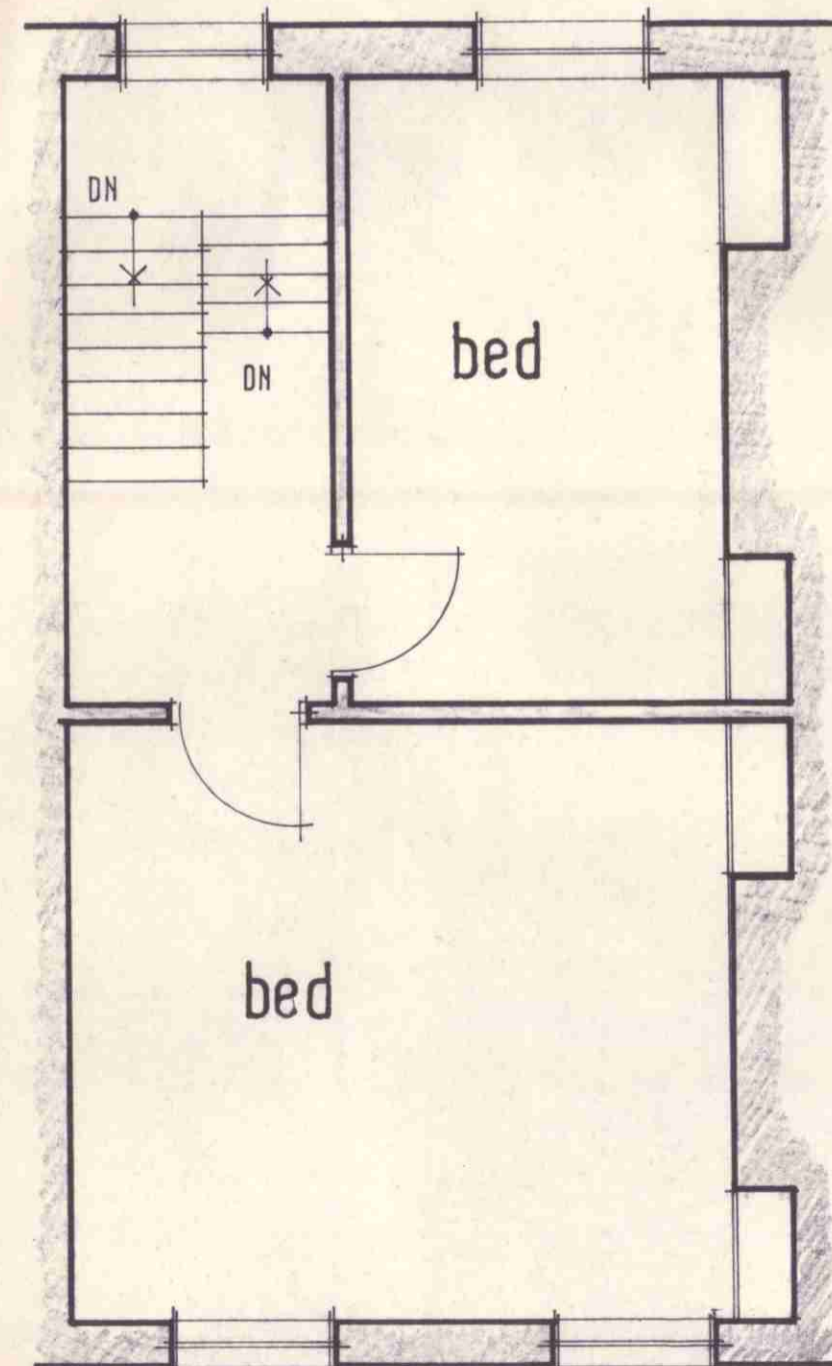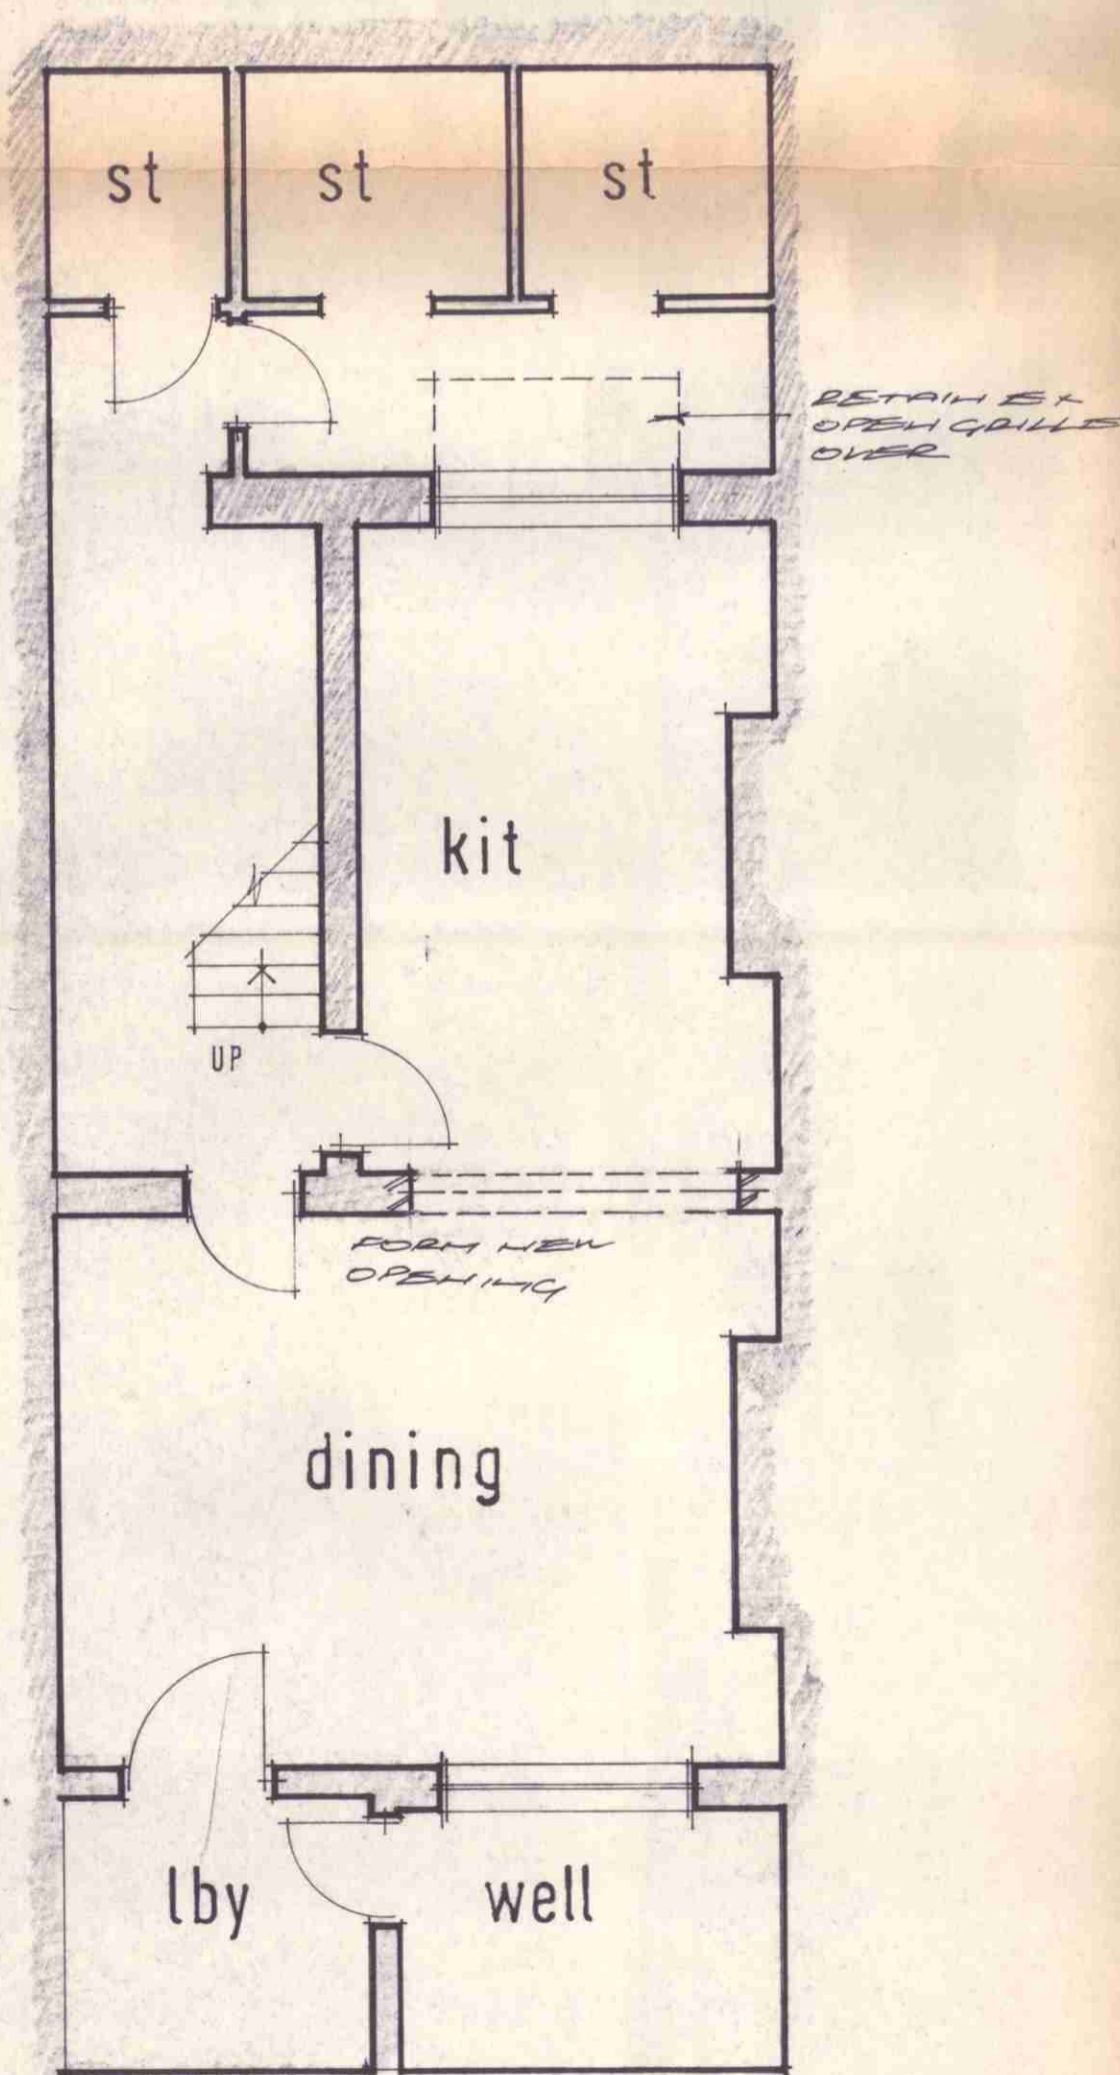

SECOND

NOTES

Do not scale
Contractor to check all dimensions
All discrepancies to be referred to the Architects
Metric dimensions take preference

Revision Date Notes

TP 8501202

Project

7 COPTIC ST WCI

Client

PETER SHAW

Drawing

FLOOR PLANS

LONDON BOROUGH OF CAMDEN
TOWN AND COUNTRY PLANNING ACTS
18 SEP 1985
PLANS APPROVED
NOT APPROVED
ON BEHALF OF THE COUNCIL

Scale

1:50

North

Date

JULY 1985

Drawn

ASHLEY FOX

Drawing Number

705:01

Revision