
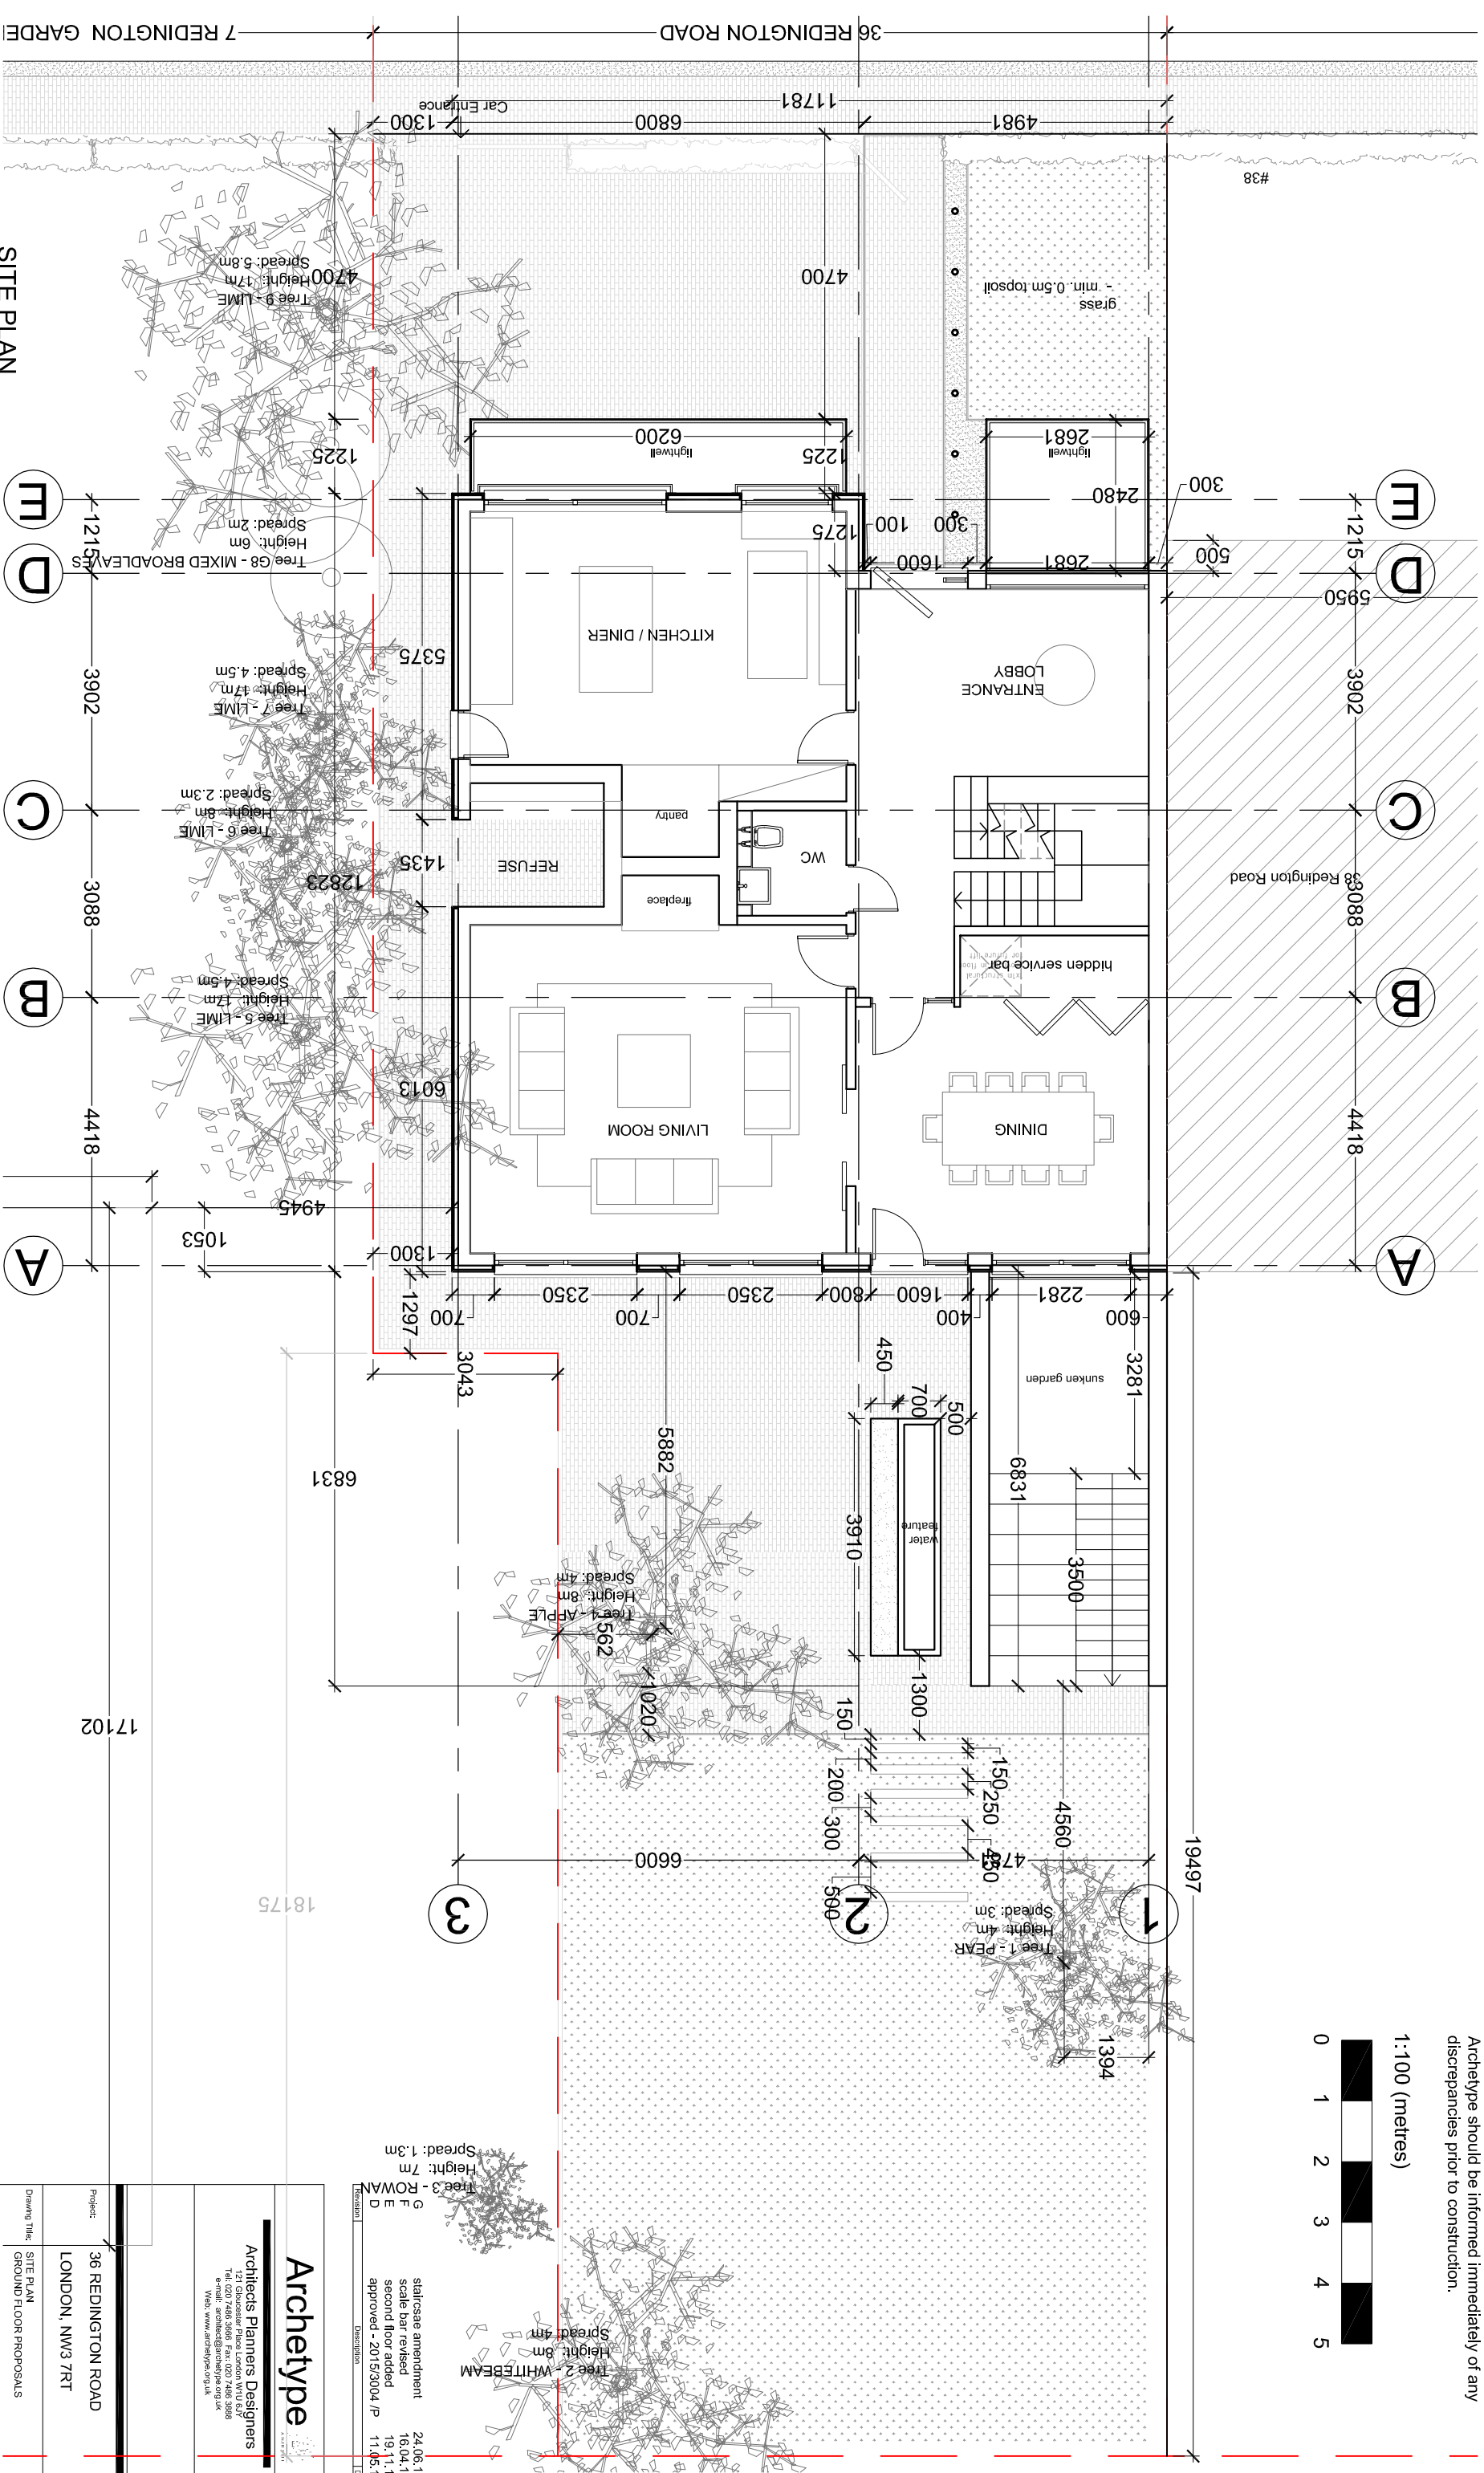


- NOTES:**
1. This drawing is a COPYRIGHT of Archetype.
 2. Do not scale the drawing, use figured dimensions only.
 3. All dimensions must be checked on site and Archetype should be informed immediately of any discrepancies prior to construction.

1:100 (metres)

 

Revision	Description	Date
G	staircase amendment	24.06.19
F	scale bar revised	16.04.19
E	second floor added	19.11.18
D	approved - 2015/3004 /P	11.05.16

Archetype

Architects Planners Designers
121 Gloucester Place London W1U 6JY
Tel: 020 7466 3886 Fax: 020 7466 3888
www.archetypeplanning.com

Project: 36 REDINGTON ROAD
LONDON, NW3 7RT

Drawing Title: SITE PLAN
GROUND FLOOR PROPOSALS

Drawn: MS
Approved: JLP
Scale: 1:100
Date: APRIL 15

Drawing No: 1048 (10) 02
Revision: G

CAD Ref.

SITE PLAN

36 REDINGTON ROAD

7 REDINGTON GARDE