
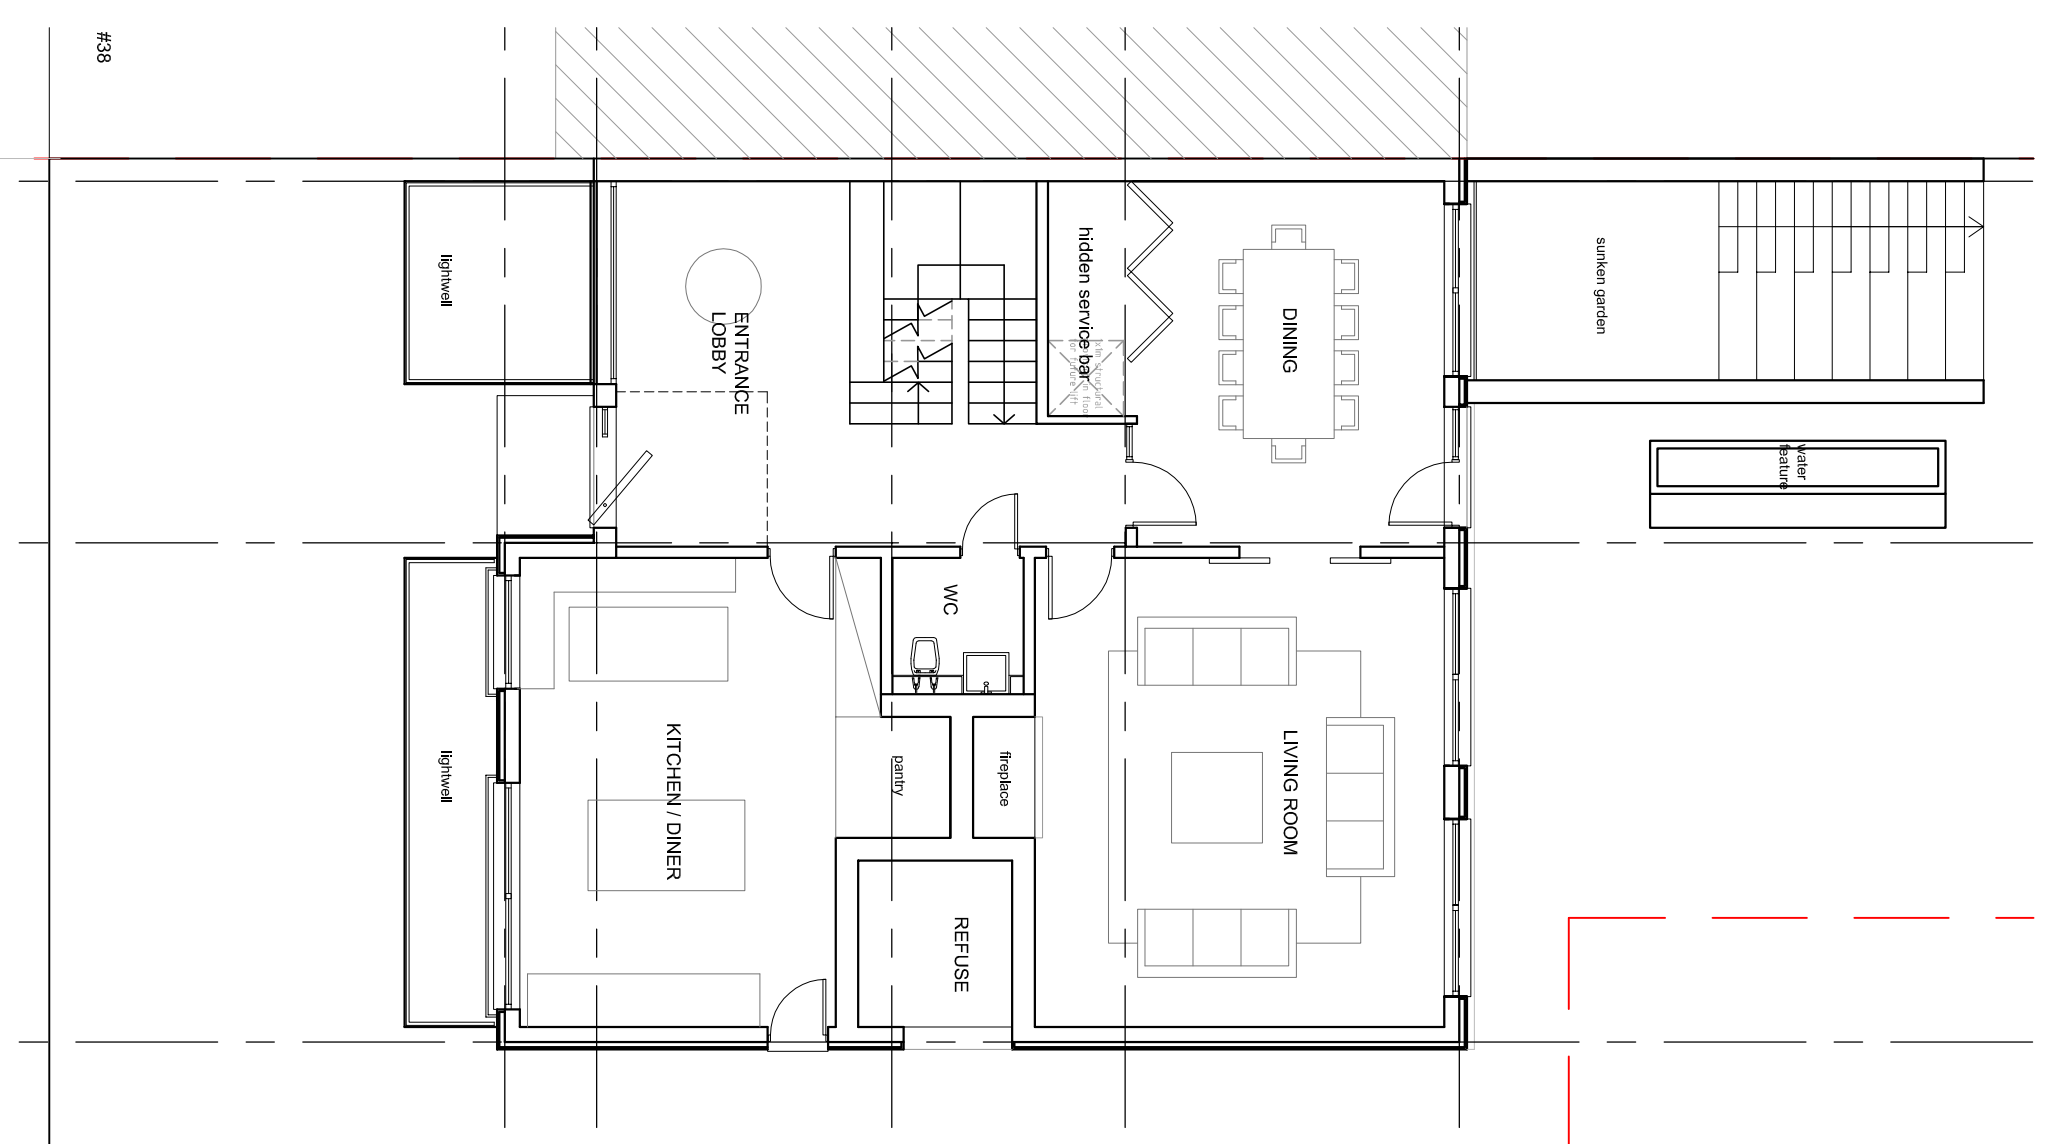


- NOTES:**
1. This drawing is a COPYRIGHT of Archetype.
  2. Do not scale the drawing, use figured dimensions only.
  3. All dimensions must be checked on site and Archetype should be informed immediately of any discrepancies prior to construction.

1:100 (metres)

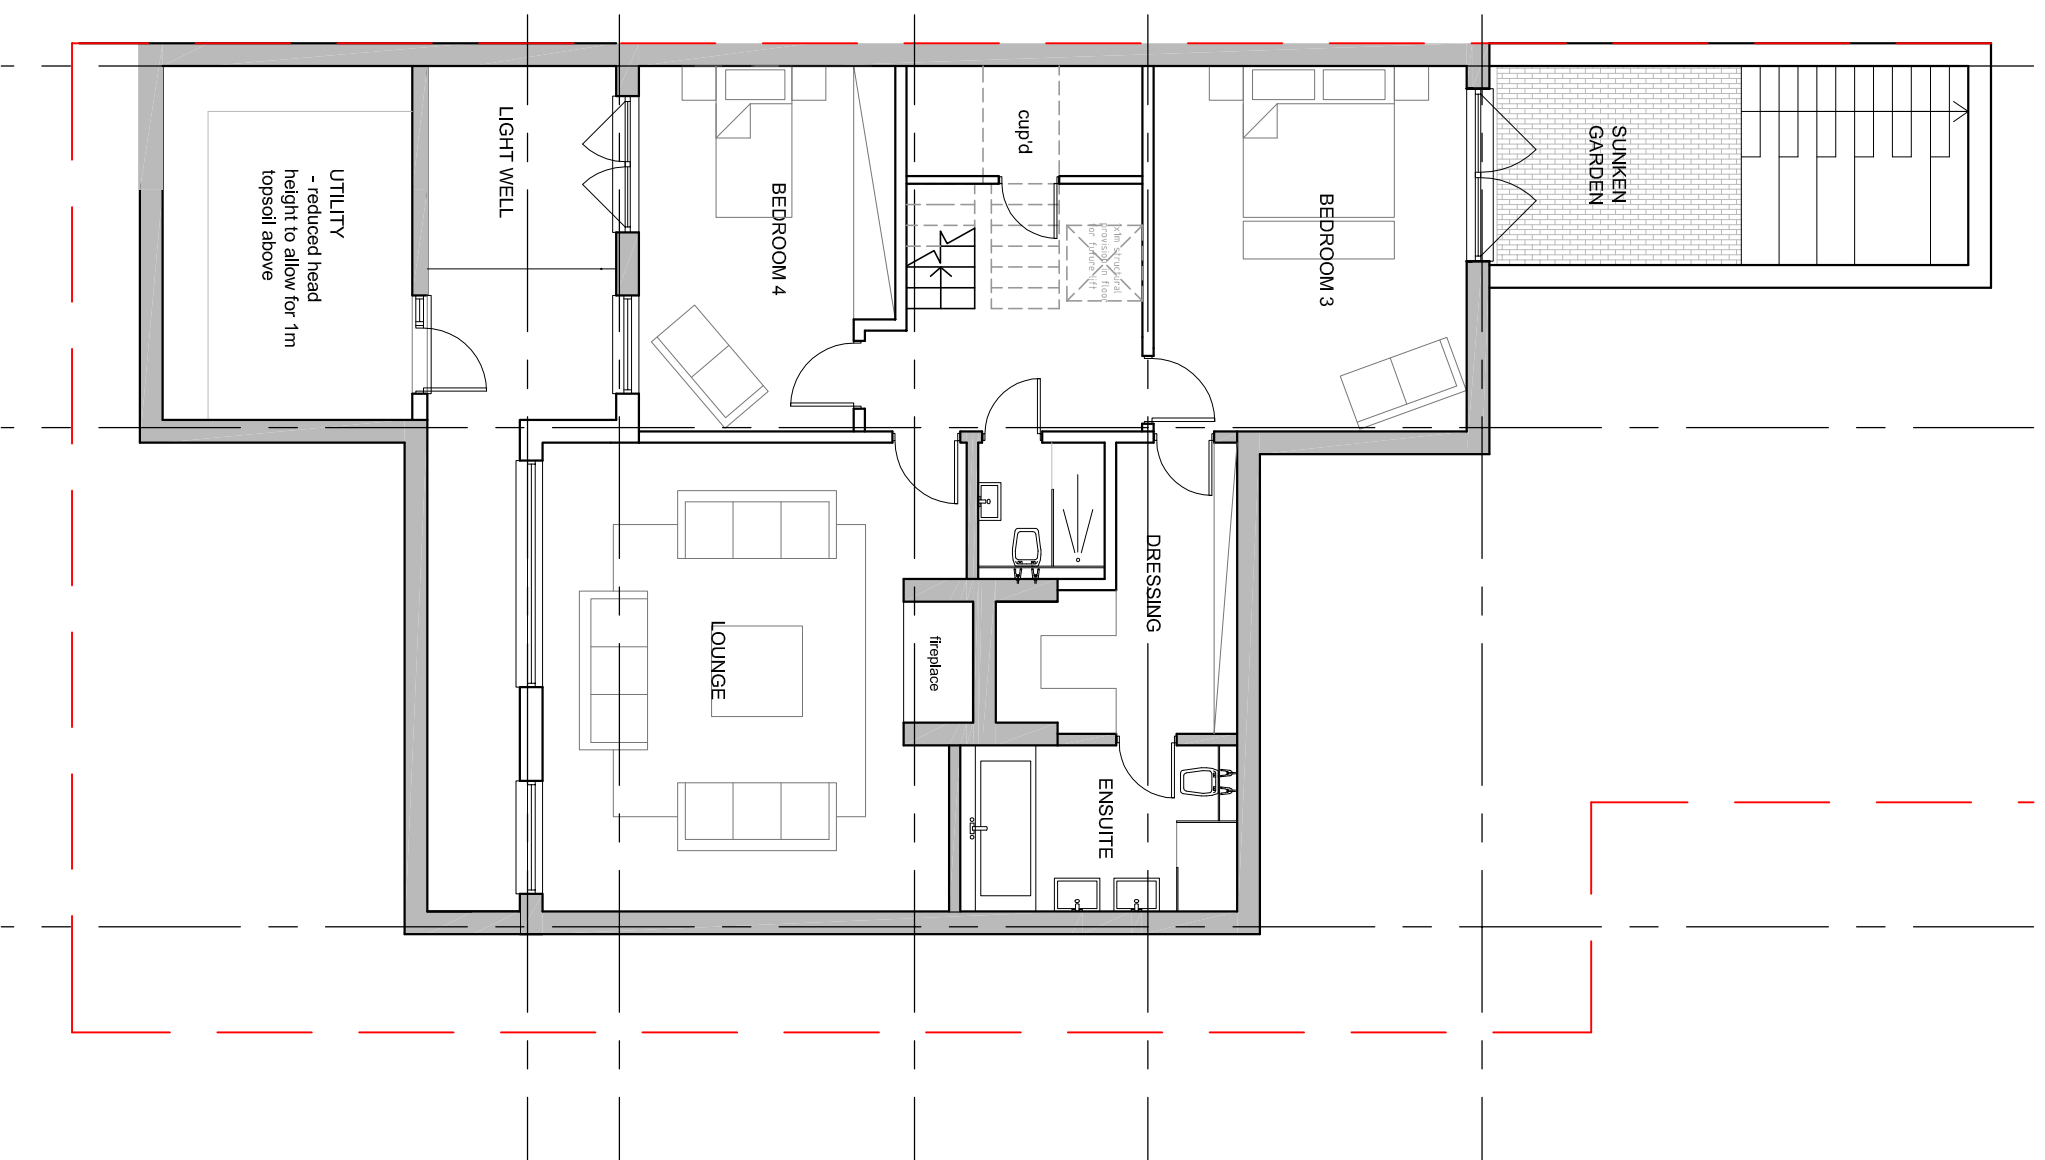

Revision	Description	Date
H	Staircase amended	24.06.19
G	Scale bar amended	16.04.19
F	Second floor added	19.11.18
E	Approved - 2015/3004 /P	19.05.18

**Archetype**  
Architects Planners Designers

121 Colchester Place London W1U 6JY  
Tel: 020 7486 3886 Fax: 020 7486 3888  
Email: info@archetype.org.uk  
Web: www.archetype.org.uk

Project: 36 REDINGTON ROAD  
LONDON, NW3 7RT

Drawing Title: SITE PLAN  
BASEMENT - GROUND

Drawn: MS	Approved: JLP	Scale: 1:100	Date: APRIL 15
-----------	---------------	--------------	----------------

Drawing No:	Revision
1048 (10) 03	H

BASEMENT PLAN

GROUND FLOOR PLAN

#38

CAD Ref.