

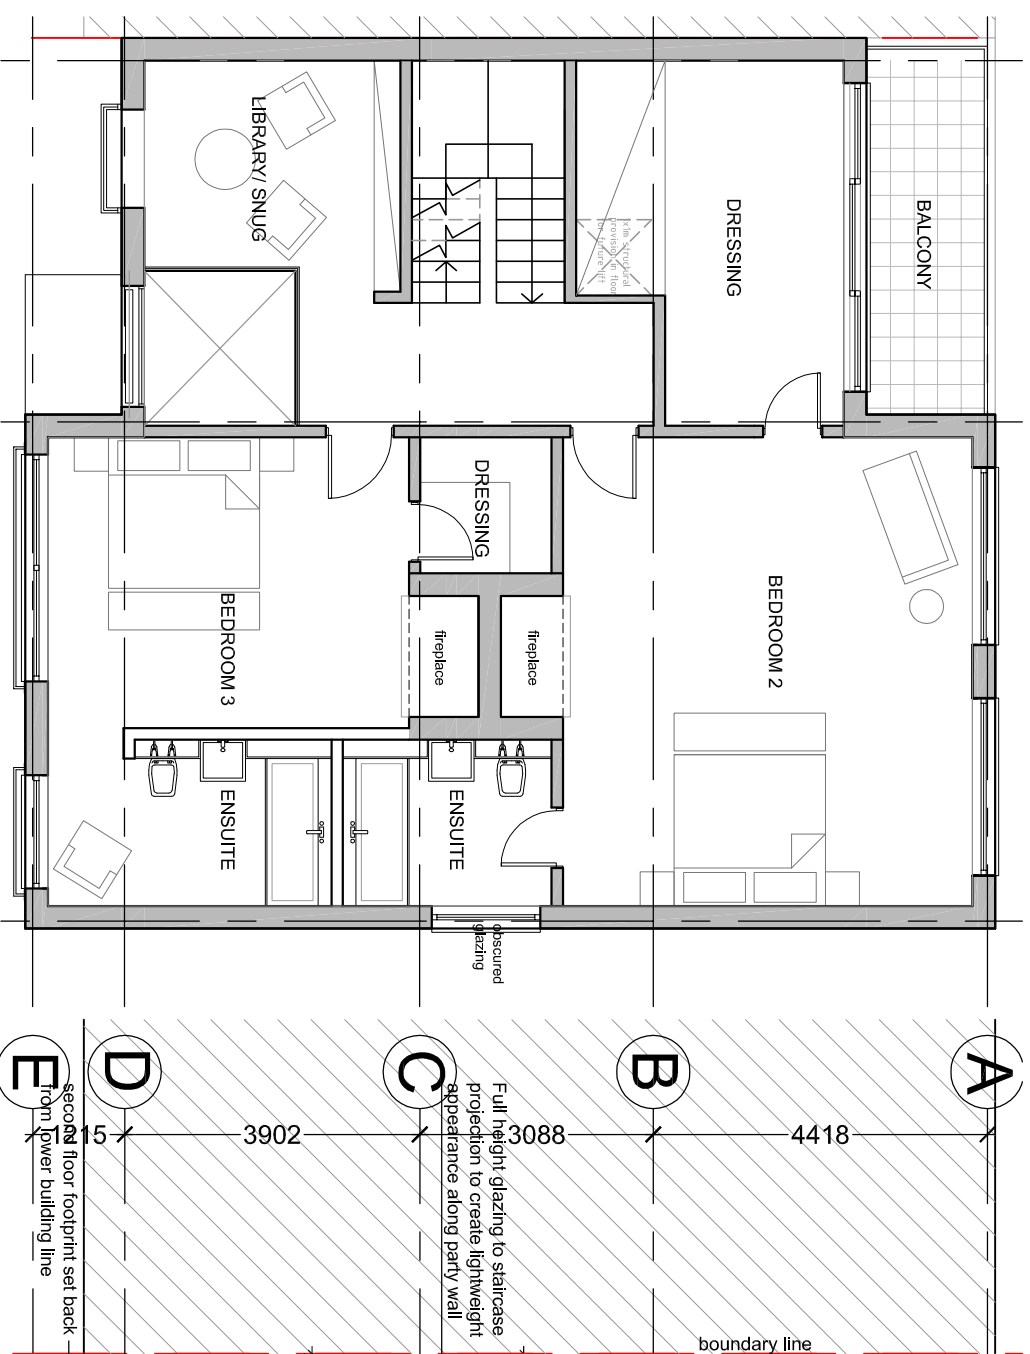


- NOTES:**
1. This drawing is a COPYRIGHT of Archetype.
 2. Do not scale the drawing, use figured dimensions only.
 3. All dimensions must be checked on site and Archetype should be informed immediately of any discrepancies prior to construction.


1:100 (metres)

 

PROPOSED SECOND FLOOR PLAN

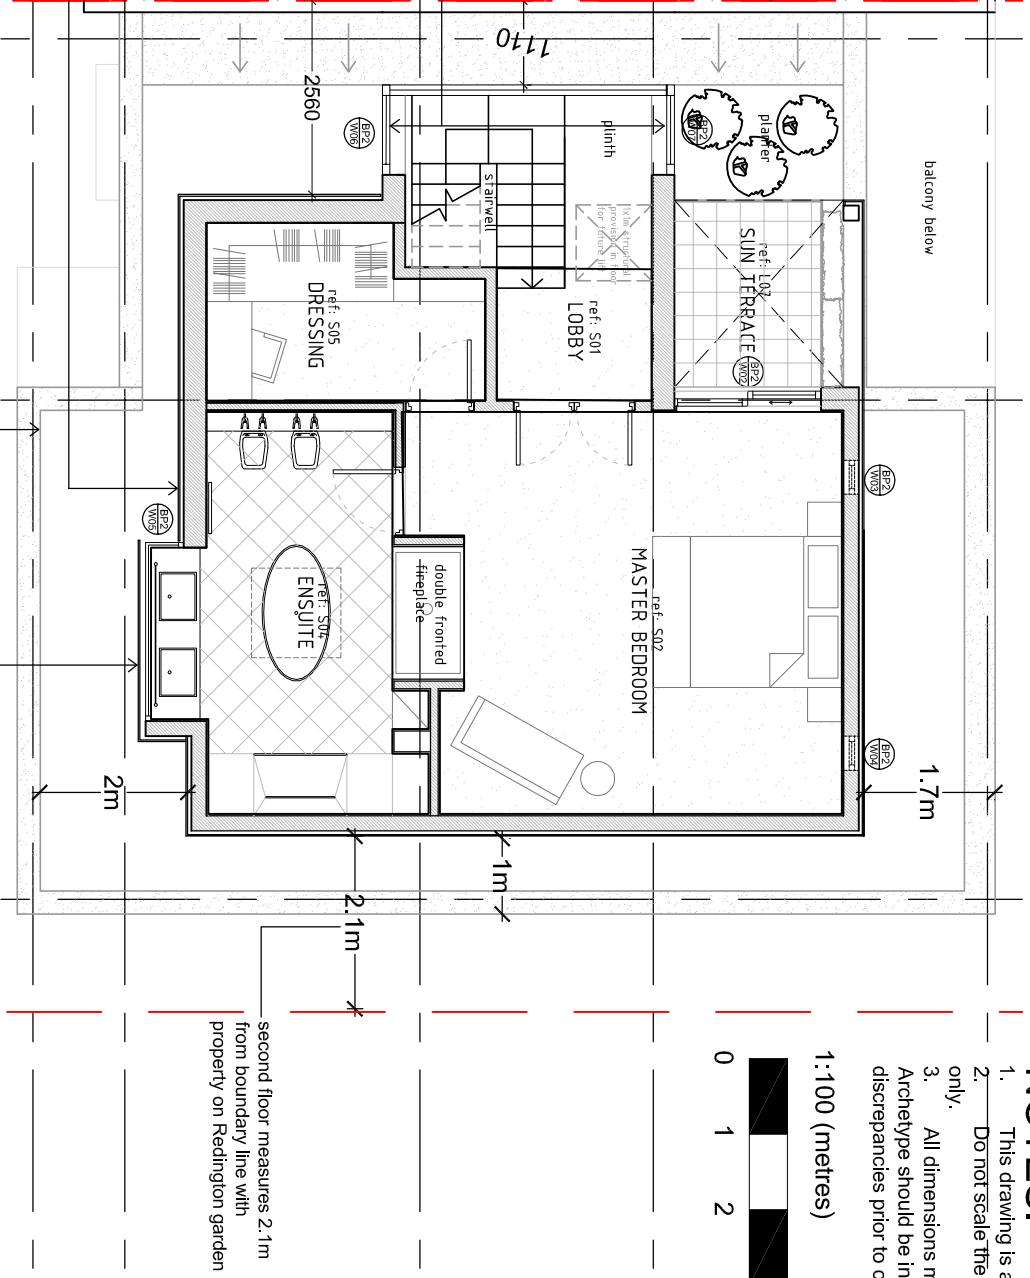

PROPOSED FIRST FLOOR PLAN

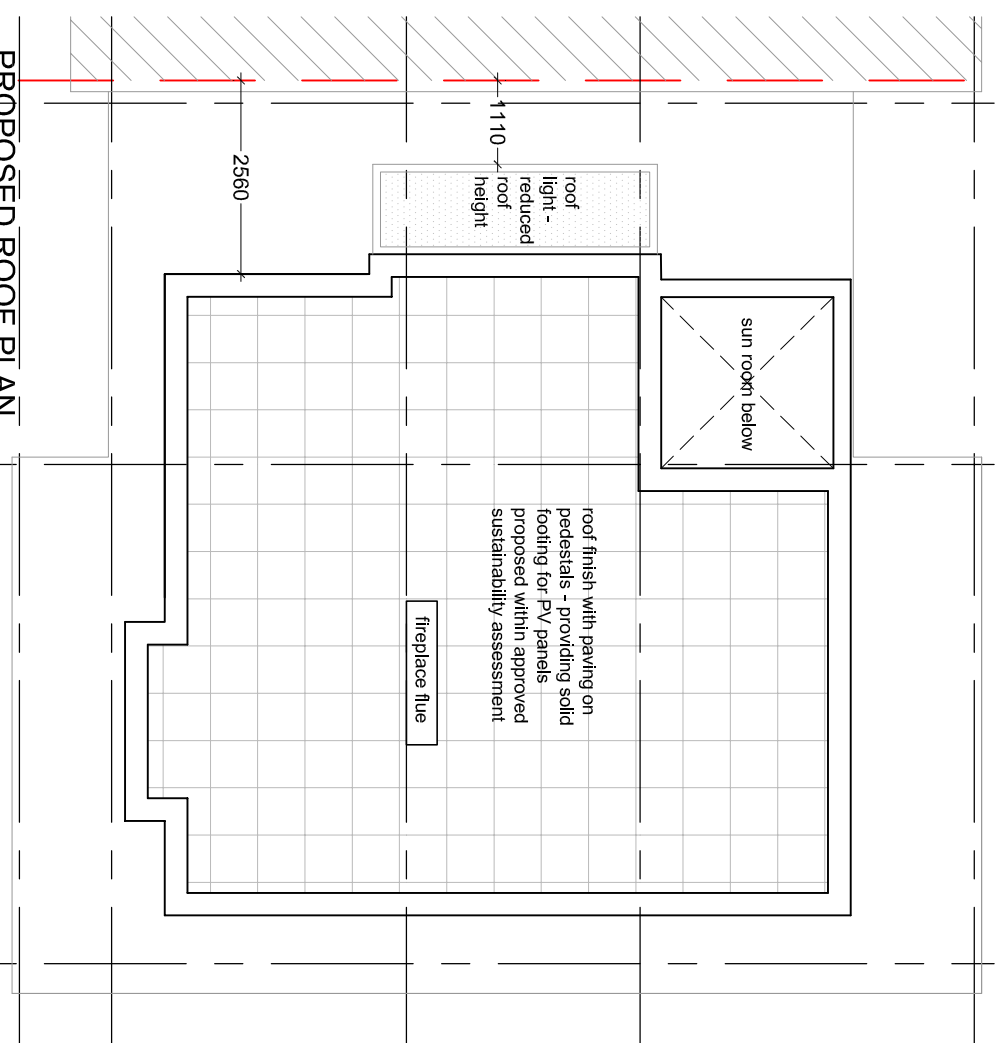

PROPOSED ROOF PLAN

Revision	Description	Date
H	Second floor dims review	24.06.19
G	Second floor amendments	21.06.19
F	Second floor amendments	16.04.19
E	Second Floor amendments	26.02.19
D	Second Floor added	19.11.18
C	Approved 2015/3004 /P	26.10.15

Archetype
ARCHITECTS

Architects Planners Designers
121 Colchester Place London W1U 6JY
Tel: 020 7486 3886 Fax: 020 7486 3888
Email: info@archetype.org.uk
Web: www.archetype.org.uk

Project: 36 REDINGTON ROAD
LONDON, NW3 7RT

Drawing Title: PROPOSED PLANS
FIRST, SECOND & ROOF PLANS

Drawn: MS Approver: JLP Scale: 1:100 Date: APRIL 15

Drawing No: 1048 (10) 04 Revision: H

CAD Ref.