


GENERAL NOTES

Note: All original features such as cornices & skirting boards to be retained throughout unless otherwise noted

KEY:

- Existing original walls
- Modern fabric to be demolished/removed
- Original fabric to be demolished/removed

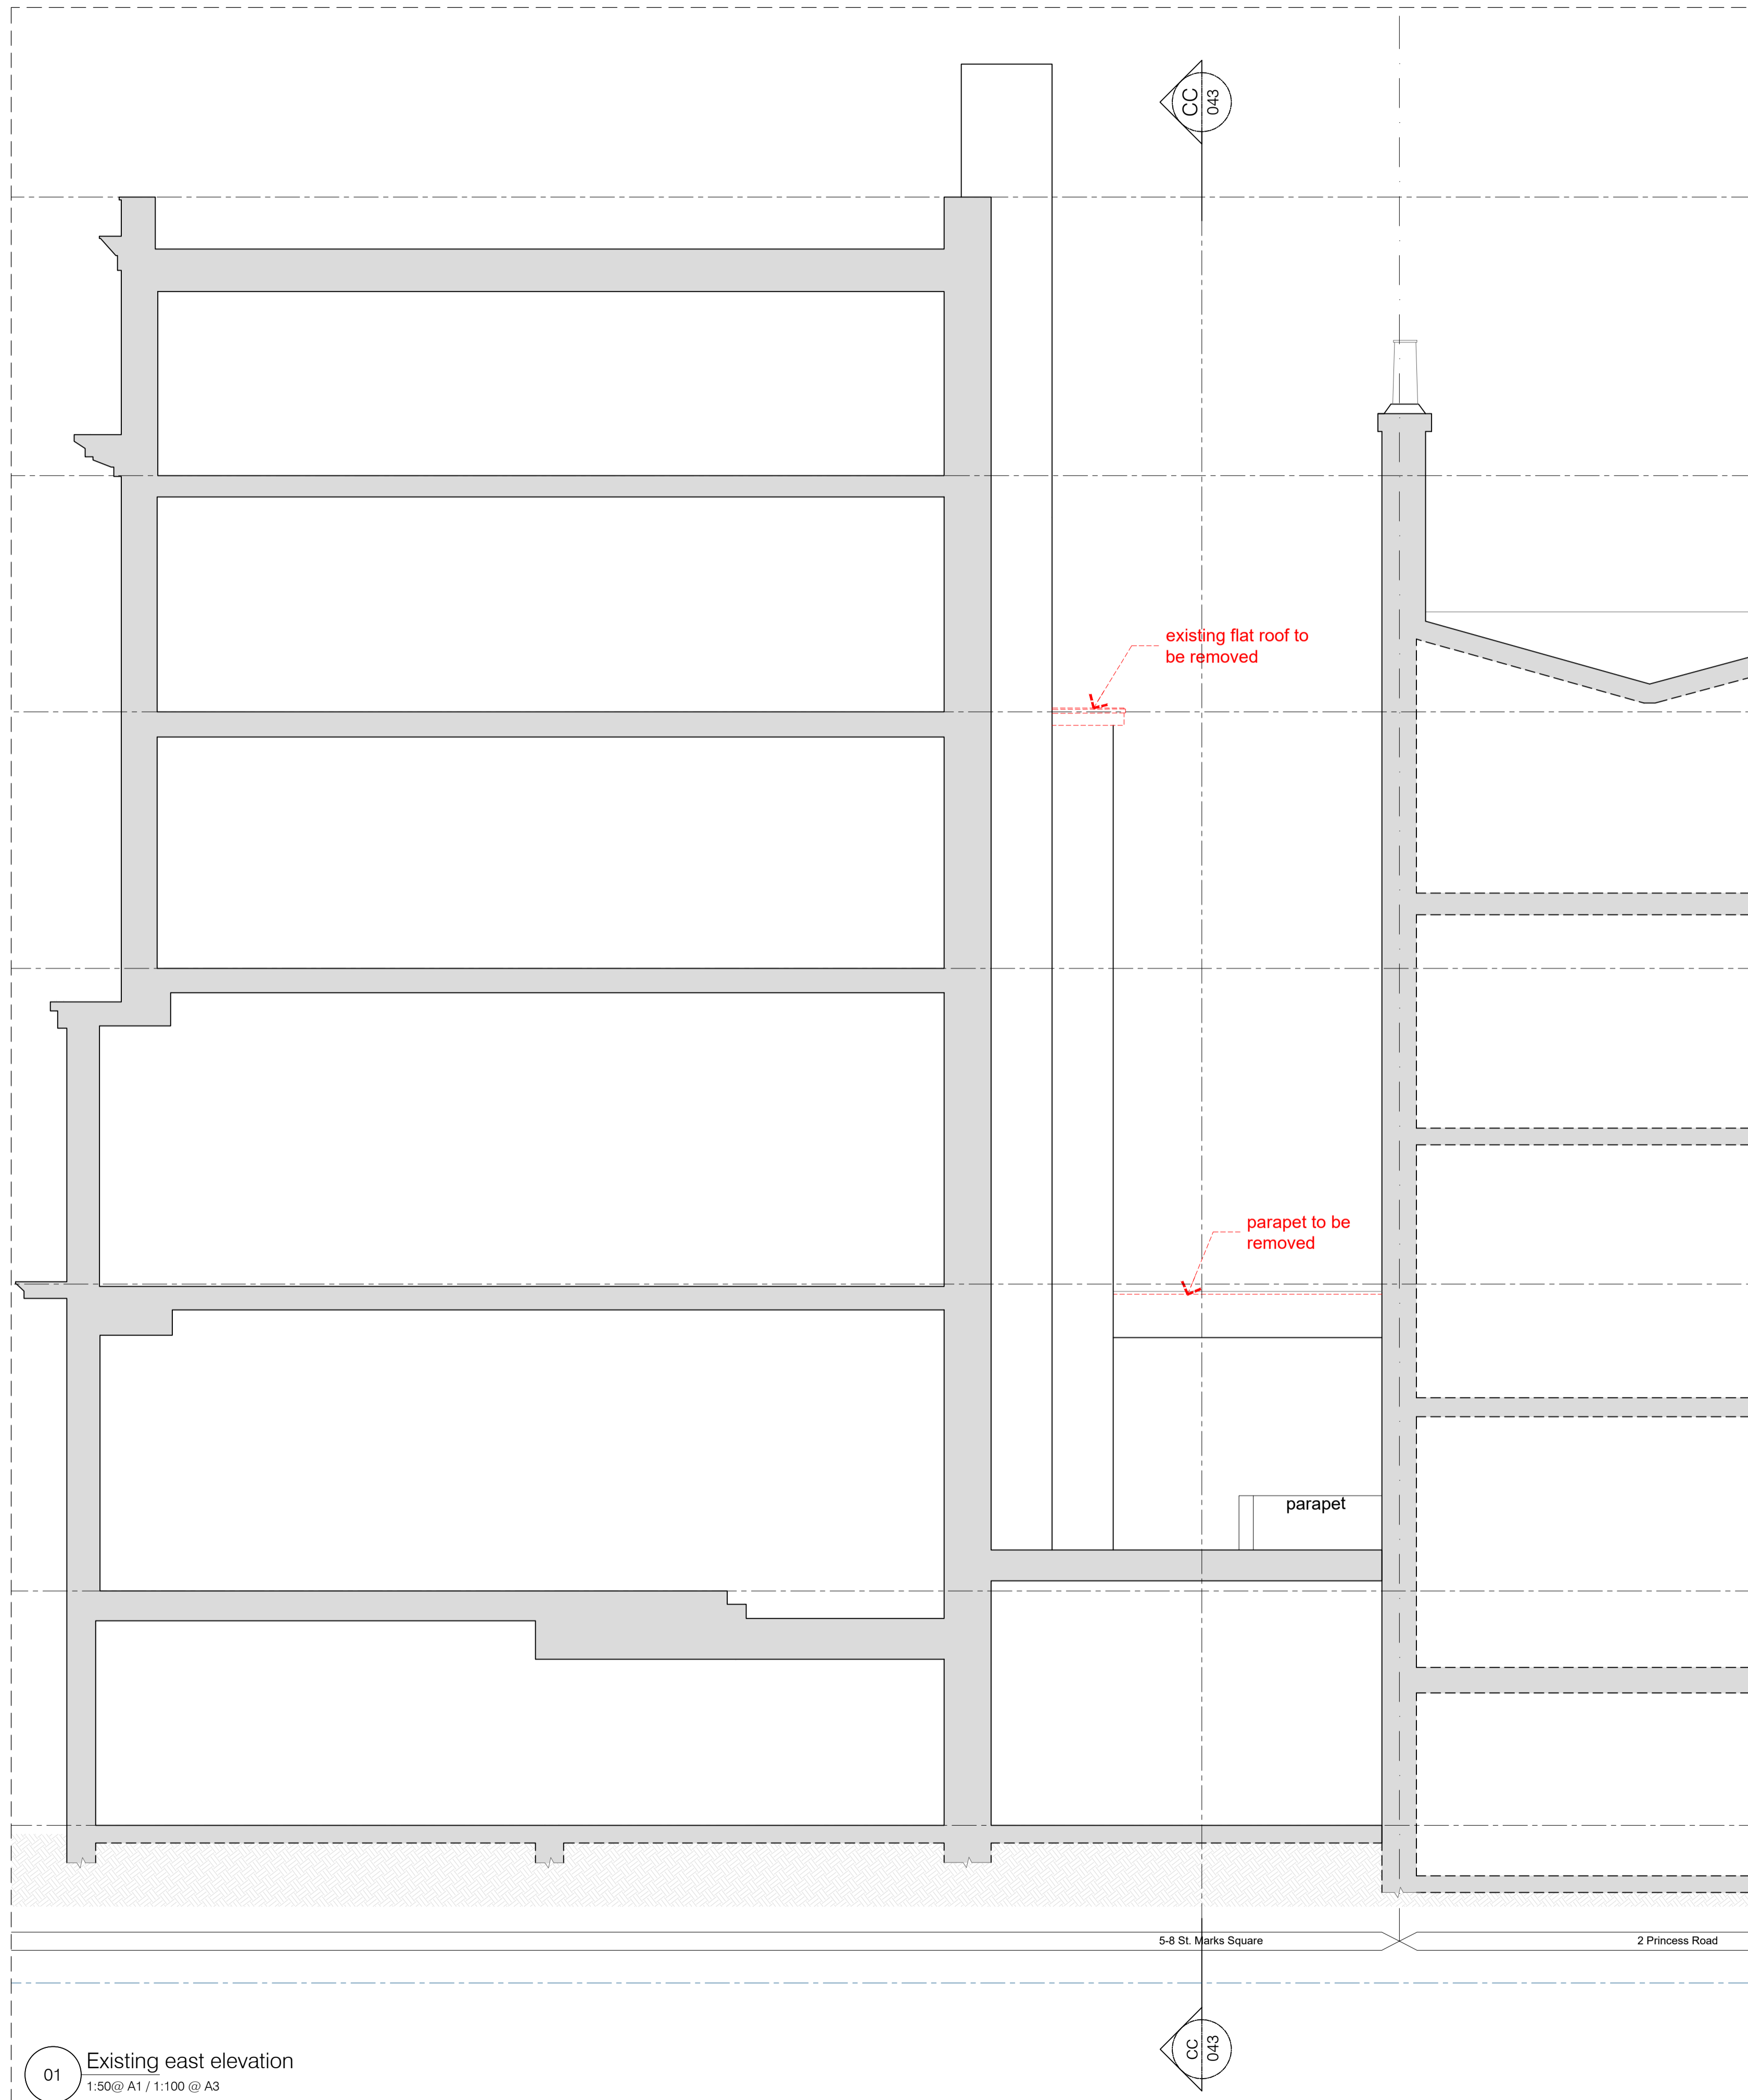

01 Existing east elevation
1:50 @ A1 / 1:100 @ A3

rev	date	checked	description



modular studio
5a Iliffe Yard
London, SE17 3QA
t: +44 (0)20 7193 1717
e: www.modular-studio.co.uk

client:



project address:
Vernon Hse, 5-8 St.Marks Sq, NW1 7TN
drawing title:
Existing East Elevation showing demolition
scale:
1:50 @ A1 / 1:100 @A3

job no.

dwg no.

revision

17023 PL4 070 /