



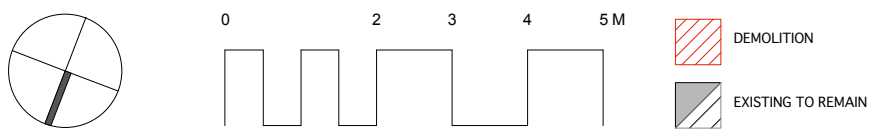

5-13 LEEKE STREET
B1 USE - CHARITABLE OFFICES

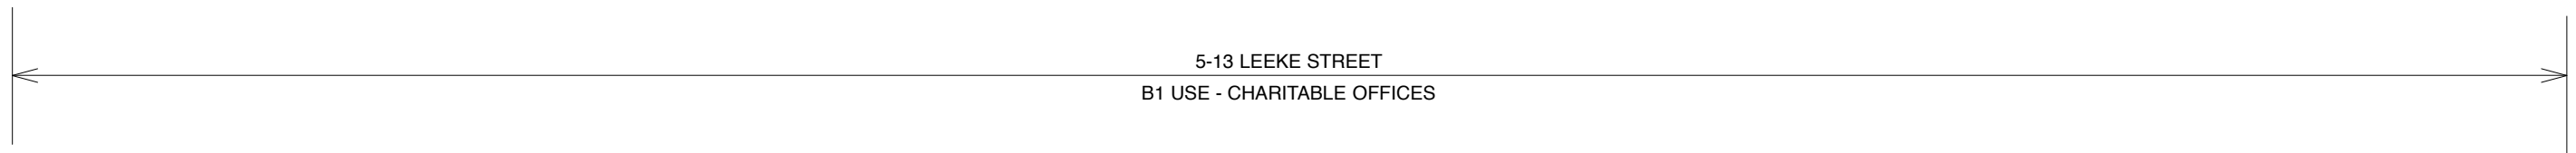

 DEMOLITION
 EXISTING TO REMAIN

Revisions		Project Title		GUY STANSFELD ARCHITECTS LIMITED	
		PAUL HAMLYN FOUNDATION ANNEX		Drawn By	Date
		PROPOSED FIRST FLOOR PLAN		TS	20.05.19
				Checked By	Scale
					1:100 @ A3
PLEASE NOTE		--- Do not scale, use figured dimensions only. --- All dimensions to be verified on site prior to the commencement of any work or the production of any shop drawing. --- This drawing to be read in conjunction with all related Architect's and Engineer's drawings and any other relevant information. --- No liability will be accepted for any errors or omissions in the content of this drawing, which arise as a result of faulty transmission or reproduction when issued in an electronic format. No alterations or amendments are permitted to this drawing other than by Guy Stansfeld Architects Ltd.		318 KENSAL ROAD LONDON W10 5BZ www.stansfeld.com T. +44 20 8962 8666 F. +44 20 8962 8777 guy@stansfeld.com	
				Drawing Number	
				GSA936 - PL103	