




rear elevation




side elevation



front elevation

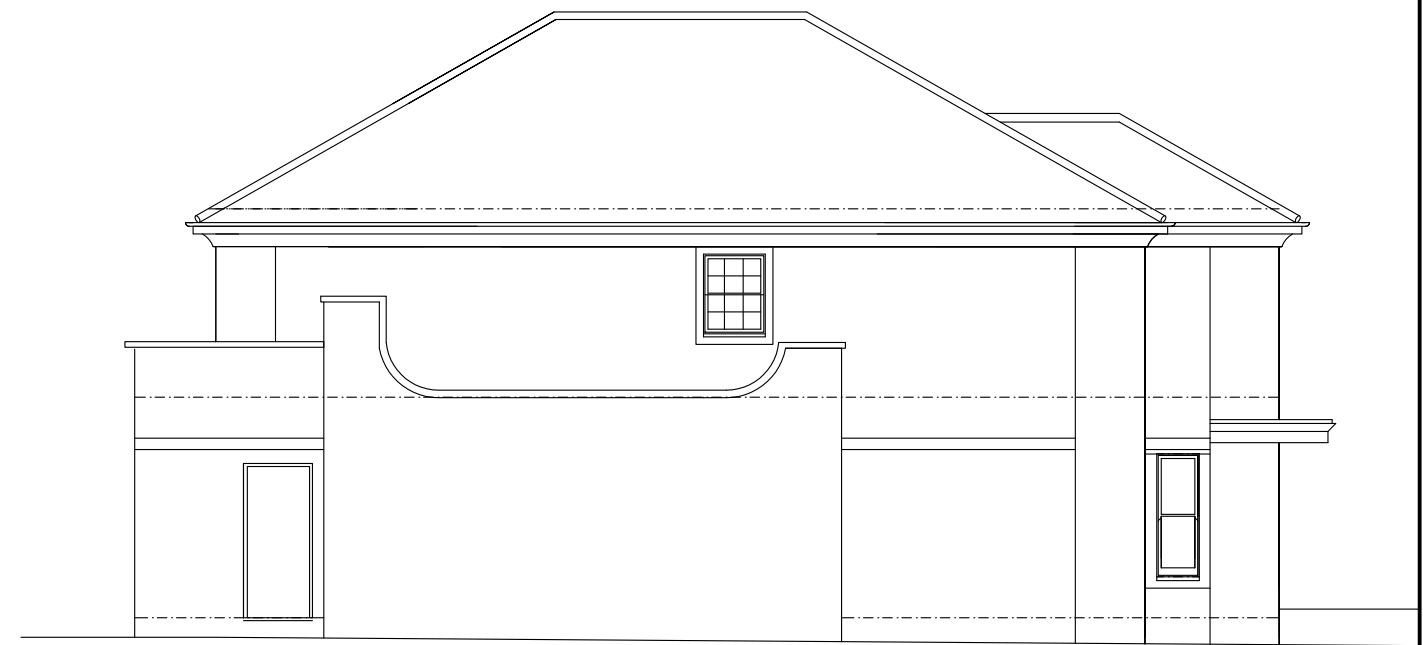

side elevation

 

project	
Proposed loft conversion incorporating rear dormers: 7 Haversham Place, London N6	
title	
Existing Elevations	
date	scale
Mar 2014	1:100@A3
CLARK DESIGNS LTD	
BUILDING SURVEYORS & DESIGNERS	
39 Reculver Road, Herne Bay, Kent CT66LQ Tel: 01227 743330	
drawing number	
551/2	