


# TREE SURVEY SITE PLAN

**SITE: 35a Buckland Crescent, London, NW3 5DJ**

**DATE: June 2019**

**DWG: T001**

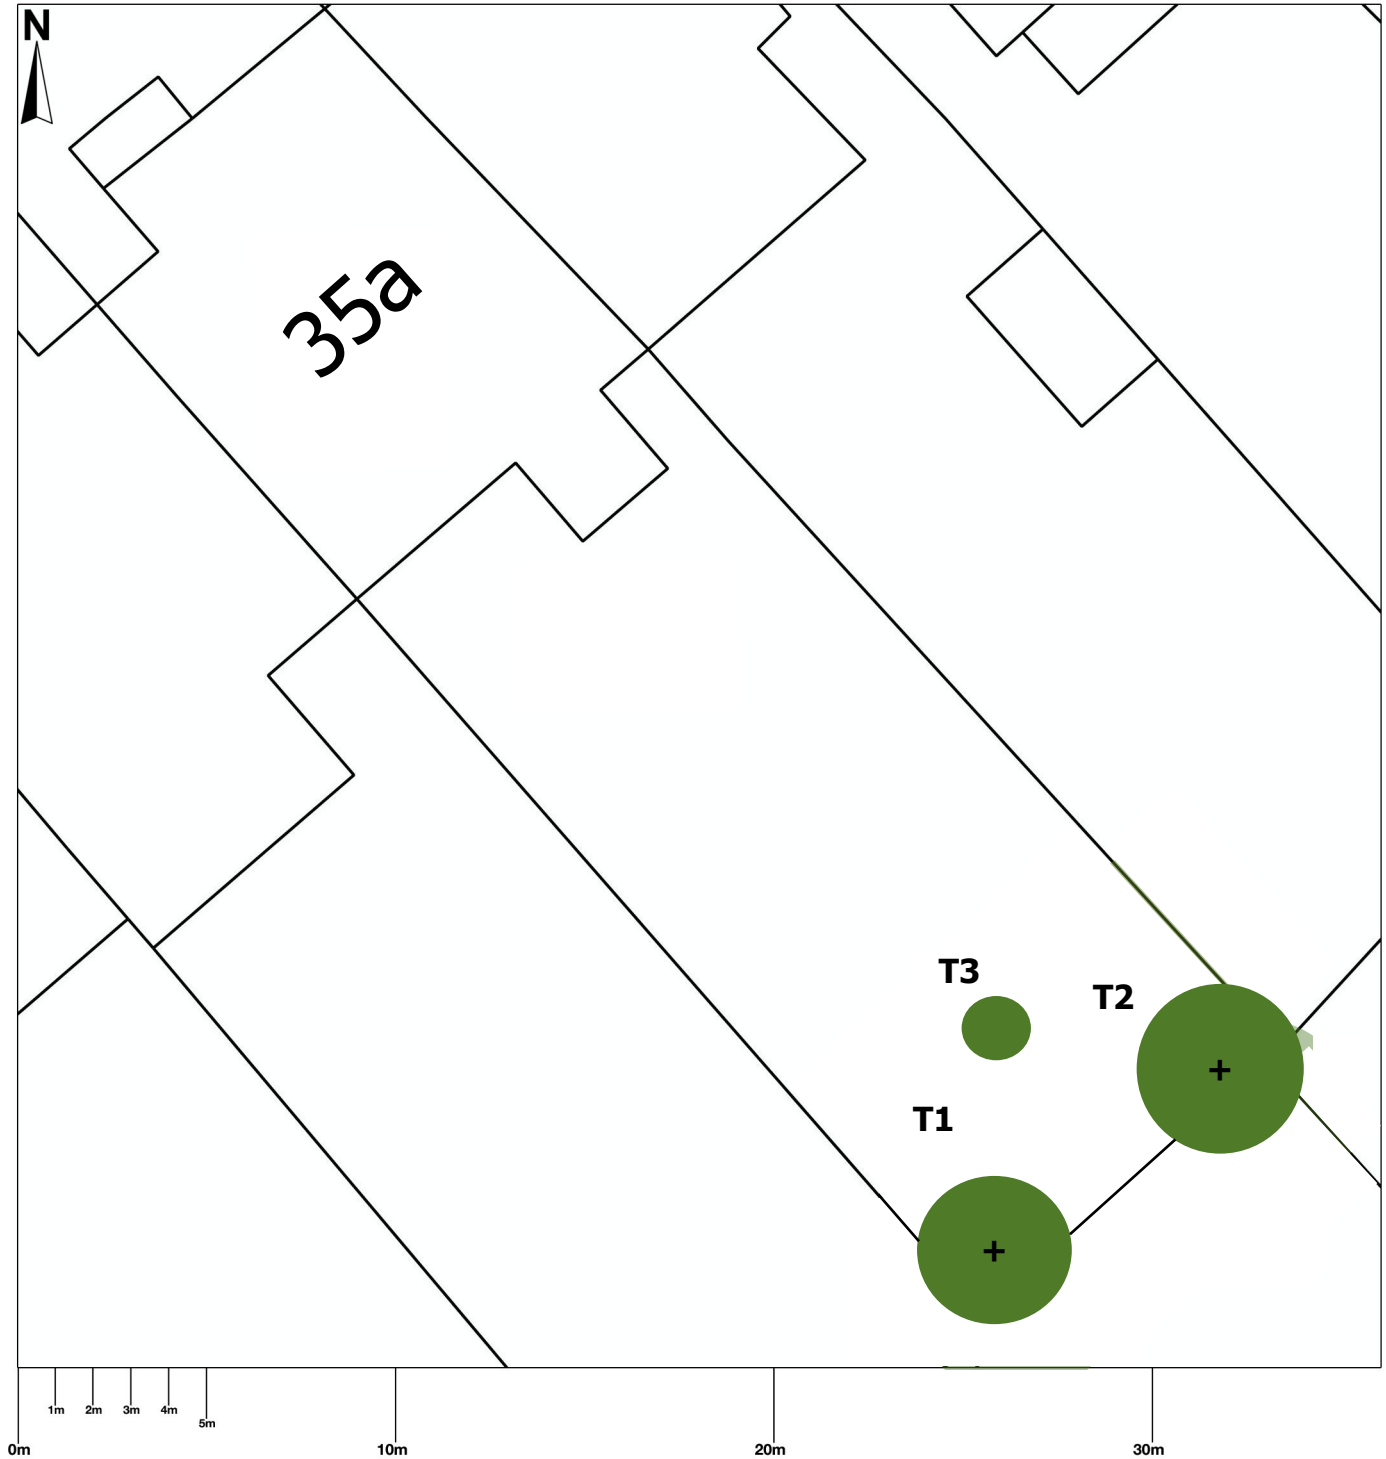

SCALE: 1:200 @ A4

**PREPARED BY M FOSTER**