




Basement (53.6 sq.m)

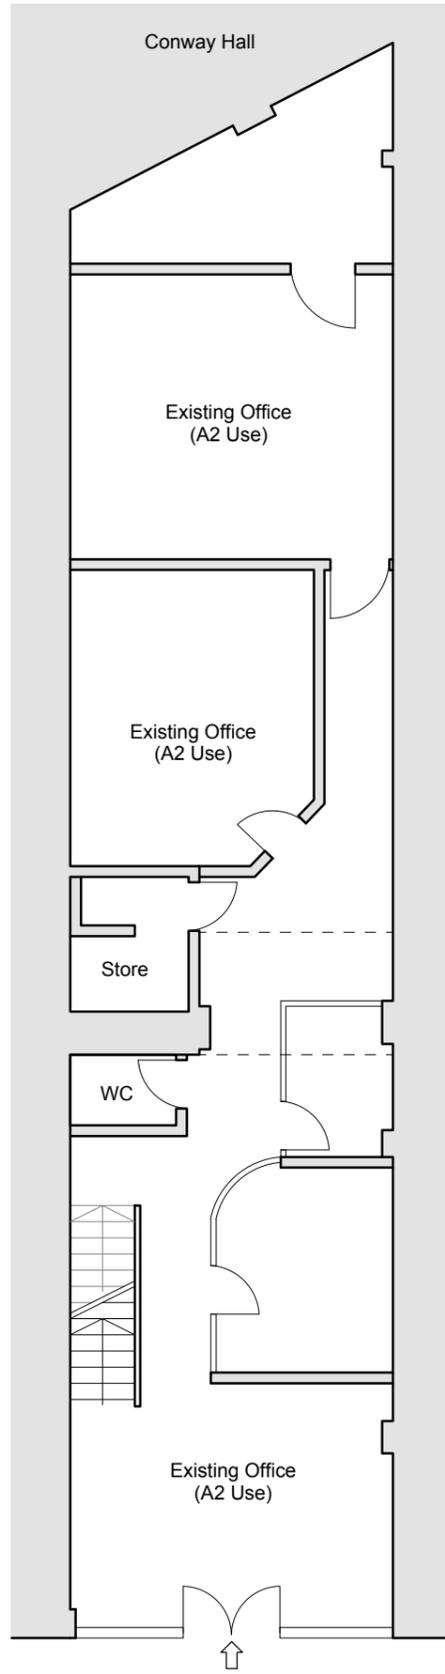


Ground Floor (97 sq.m)

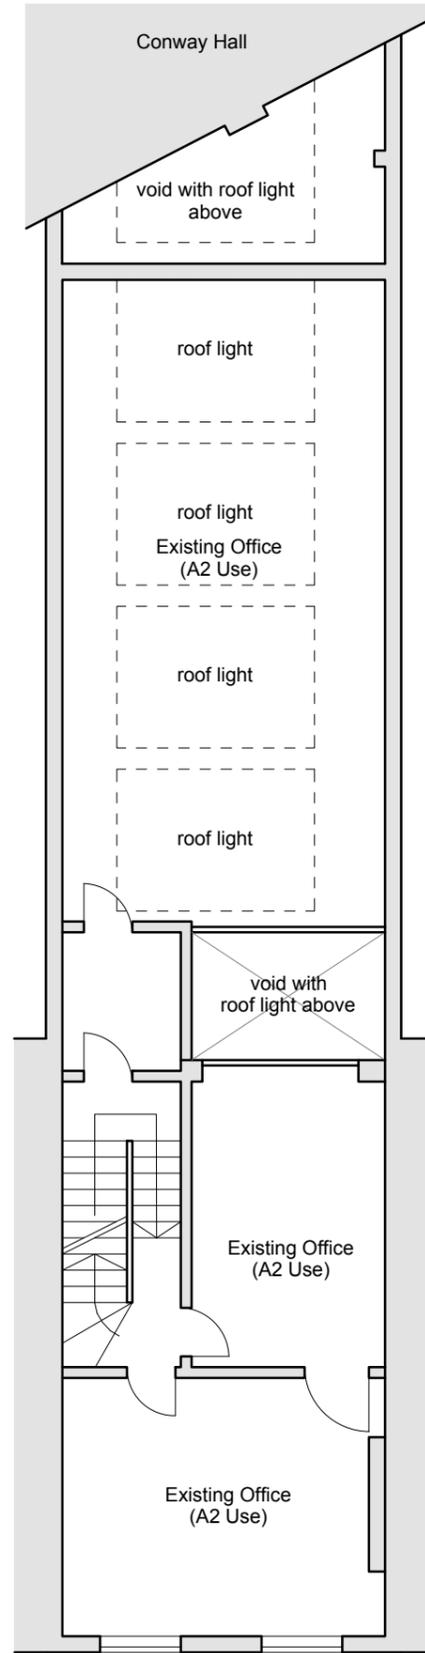

First Floor (82.9 sq.m)

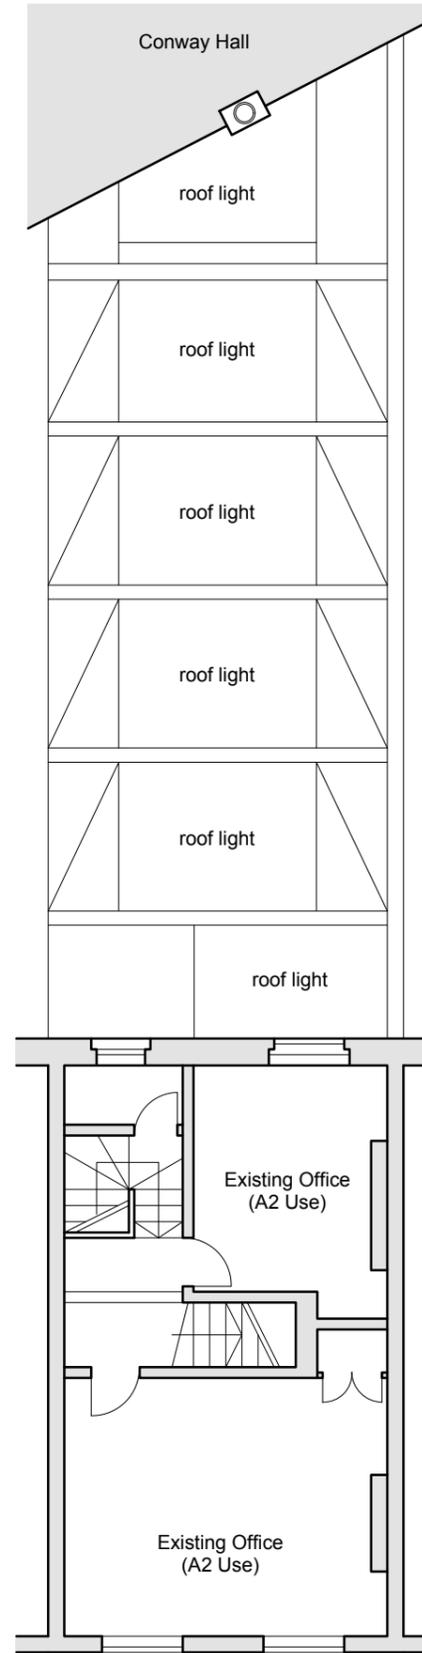

Second Floor (36.8 sq.m)

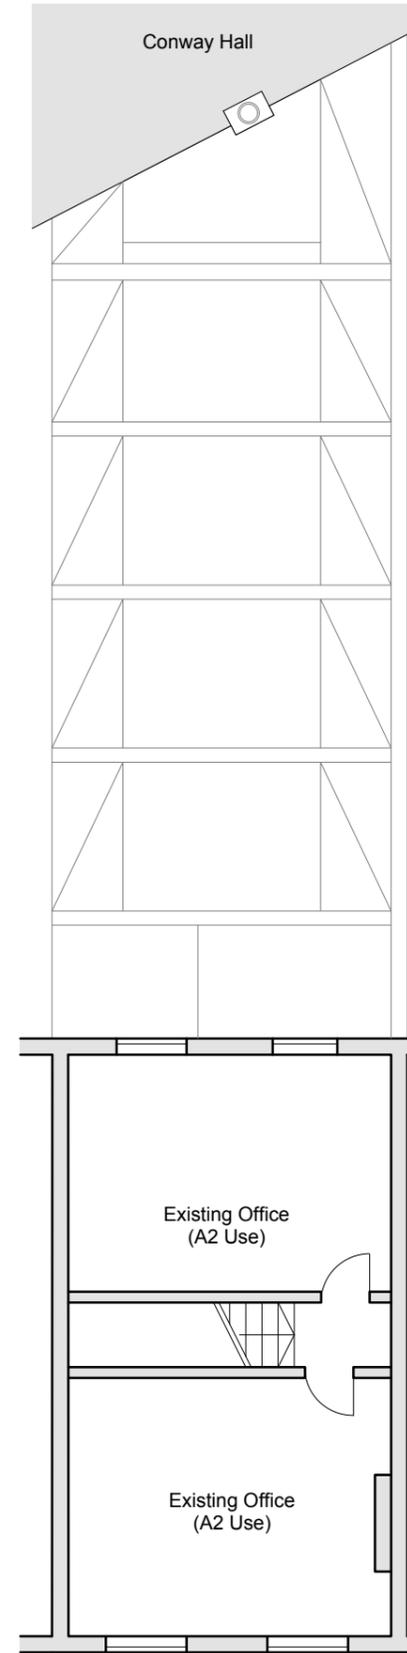

Third Floor (37.5 sq.m)

NOTES:
 Do Not Scale.
 Report all discrepancies, errors and omissions.
 Verify all dimensions on site before commencing any work on site or preparing shop drawings.
 All materials, components and workmanship are to comply with the relevant British Standards, Codes of Practice, and appropriate manufacturers recommendations that from time to time shall apply.
 For all specialist work, see relevant drawings.
 This drawing and design are copyright of Clague LLP
 Registration number OC335948.

Rev	Date	Description
B	25/06/2019	Planning Issue

Project Title
Change of Use Application
47 Theobalds Road
London
WC1X 8SP

Drawing Description
Existing Floor Plans

Scale	Drawn by
1:100 at A3	OD
Date	Checked by
June 2019	MC

CLAGUE ARCHITECTS

62 Burgate, Canterbury
 Kent CT1 2BH 01227 762060
 1 Kinsbourne Court, Luton Road,
 Harpenden, Hertfordshire AL5 3BL 01582 765102
 8, Disney Street
 London SE1 1JF 0203 597 6112

CANTERBURY LONDON HARPENDEN

