


REVISIONS	
Rev.	Date
A	28.06.19
By LV	
A. Privacy screen added to First Floor Balcony.	

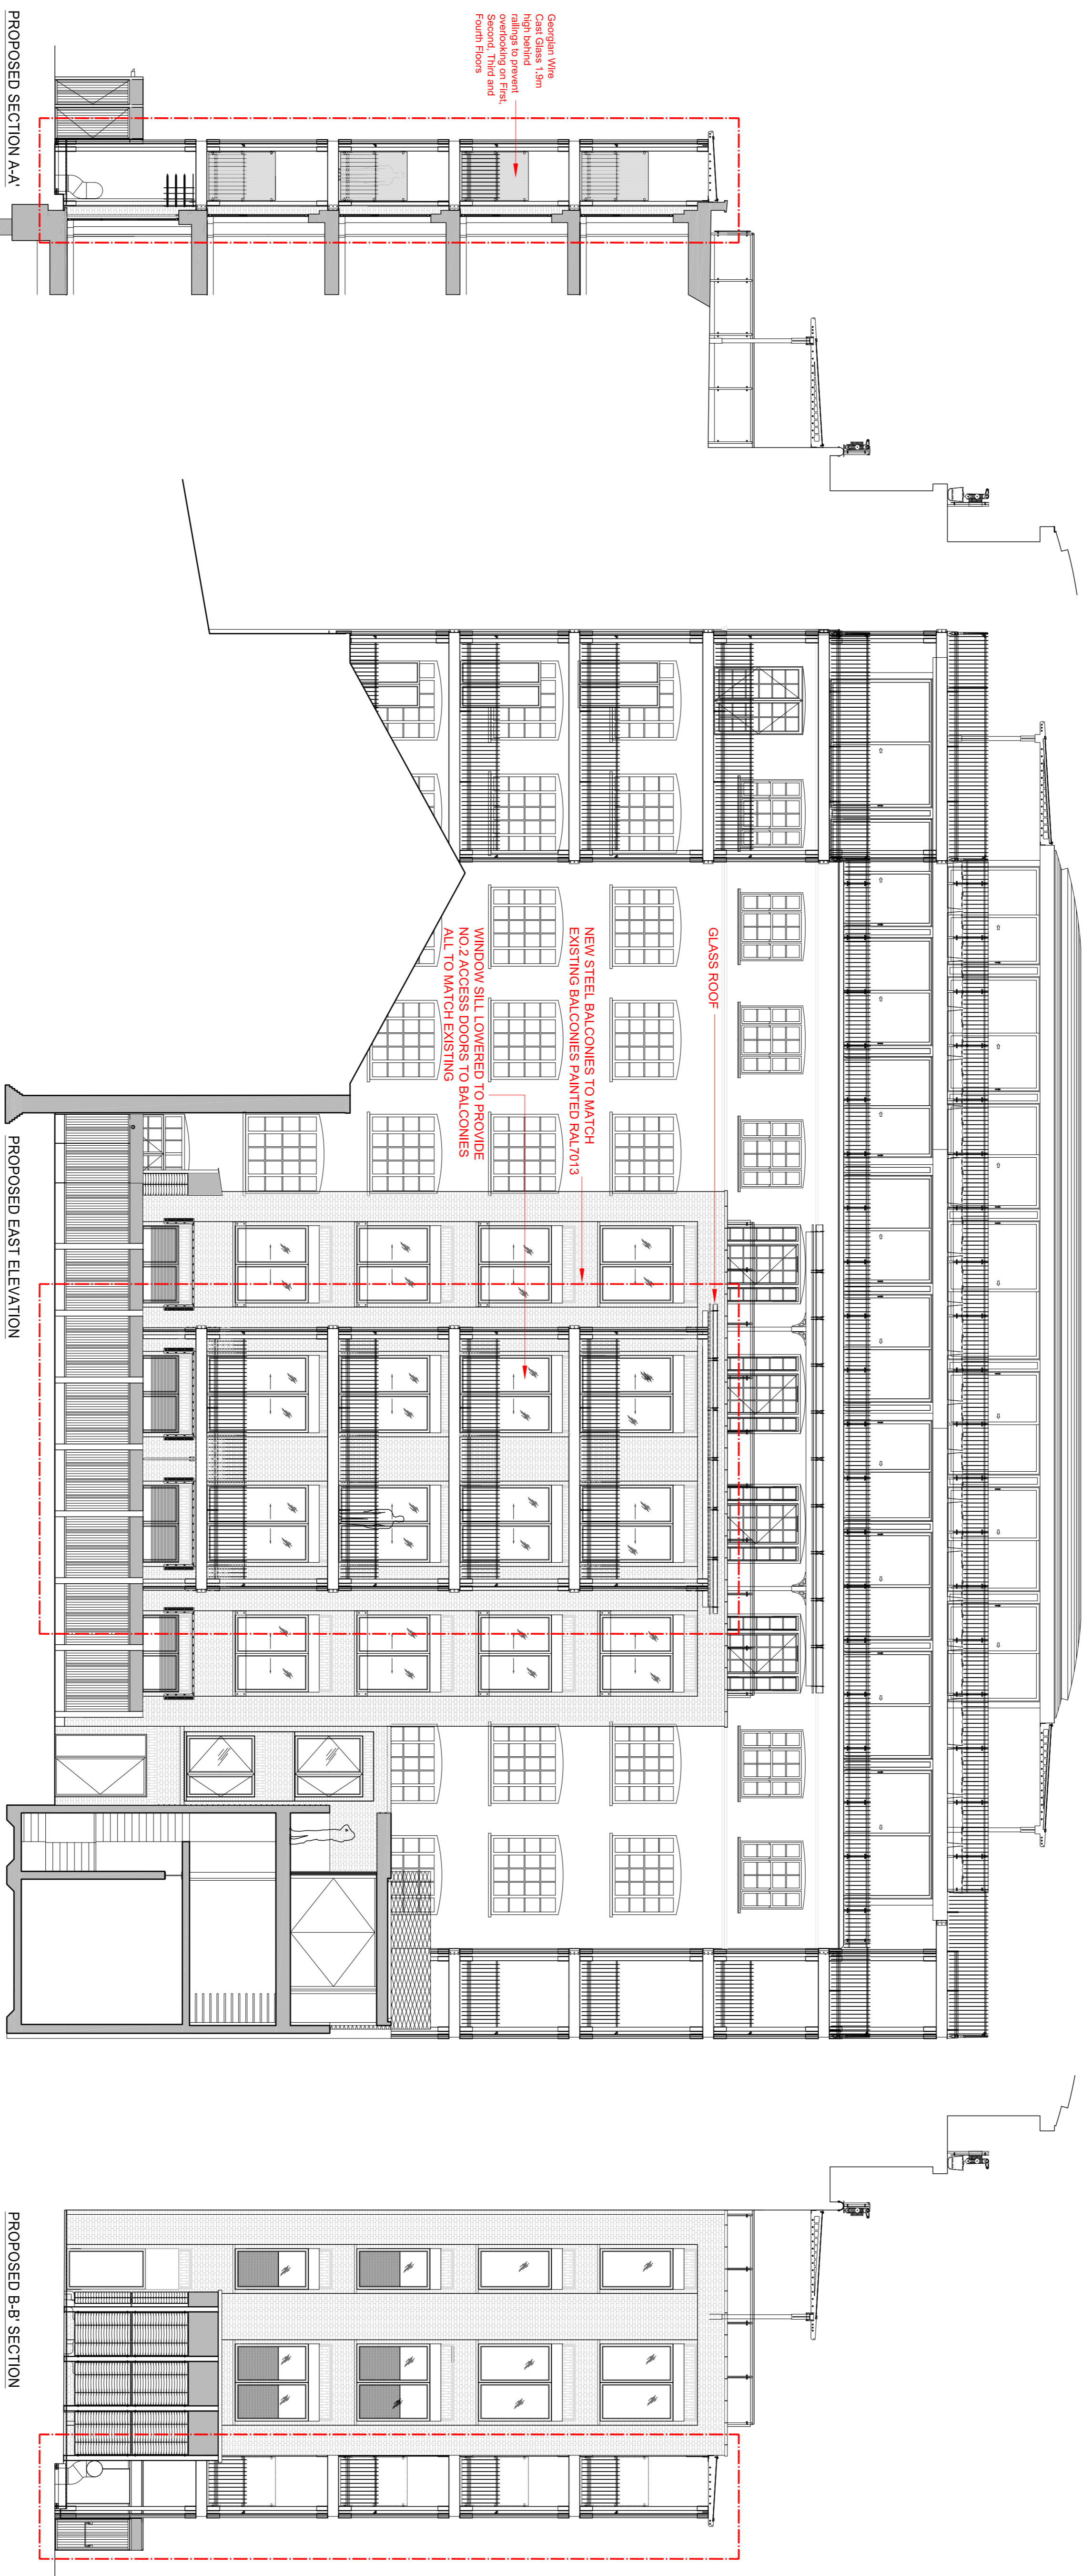


DRAWING LOCATION - F:\01 HALLMARK\PROJECTS\190210 - 10A BELMONT STREET - REAR EXTENSION BALCONIES\06 DESIGN\01 CAD\SHEETS\PLANNING APPLICATION\190210-A(GA)001_REAR_EXTENSION_BALCONIES.DWG

PLANNING APPLICATION

ALL DIMENSIONS TO BE CHECKED ON SITE
WORK TO BE COMPLETED TO THE CONTRACT
AT OWNERS RISK (NO LIABILITY)

Contemporary Design Solutions

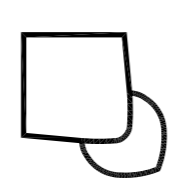

46 Great Marlborough Street
London
W1F 7JW
Telephone: 020 7546 9000 Fax: 020 7546 4844

Client

RISETFALL LTD

Project Title

Rear Balconies
10A Belmont Street,
LONDON NW1

Drawing Title

Proposed Sections A-A' & B-B'
Proposed East Elevation

Scale: 1:50@A1; 1:100@A3 Date: February 2019
Drawn: LV Checked: Rev: -
Drawing No: **190210-A(GA)001** Rev: **A**

PLOT DATE - 6/26/2019 9:43 AM