



Flank Elevation




Section A A

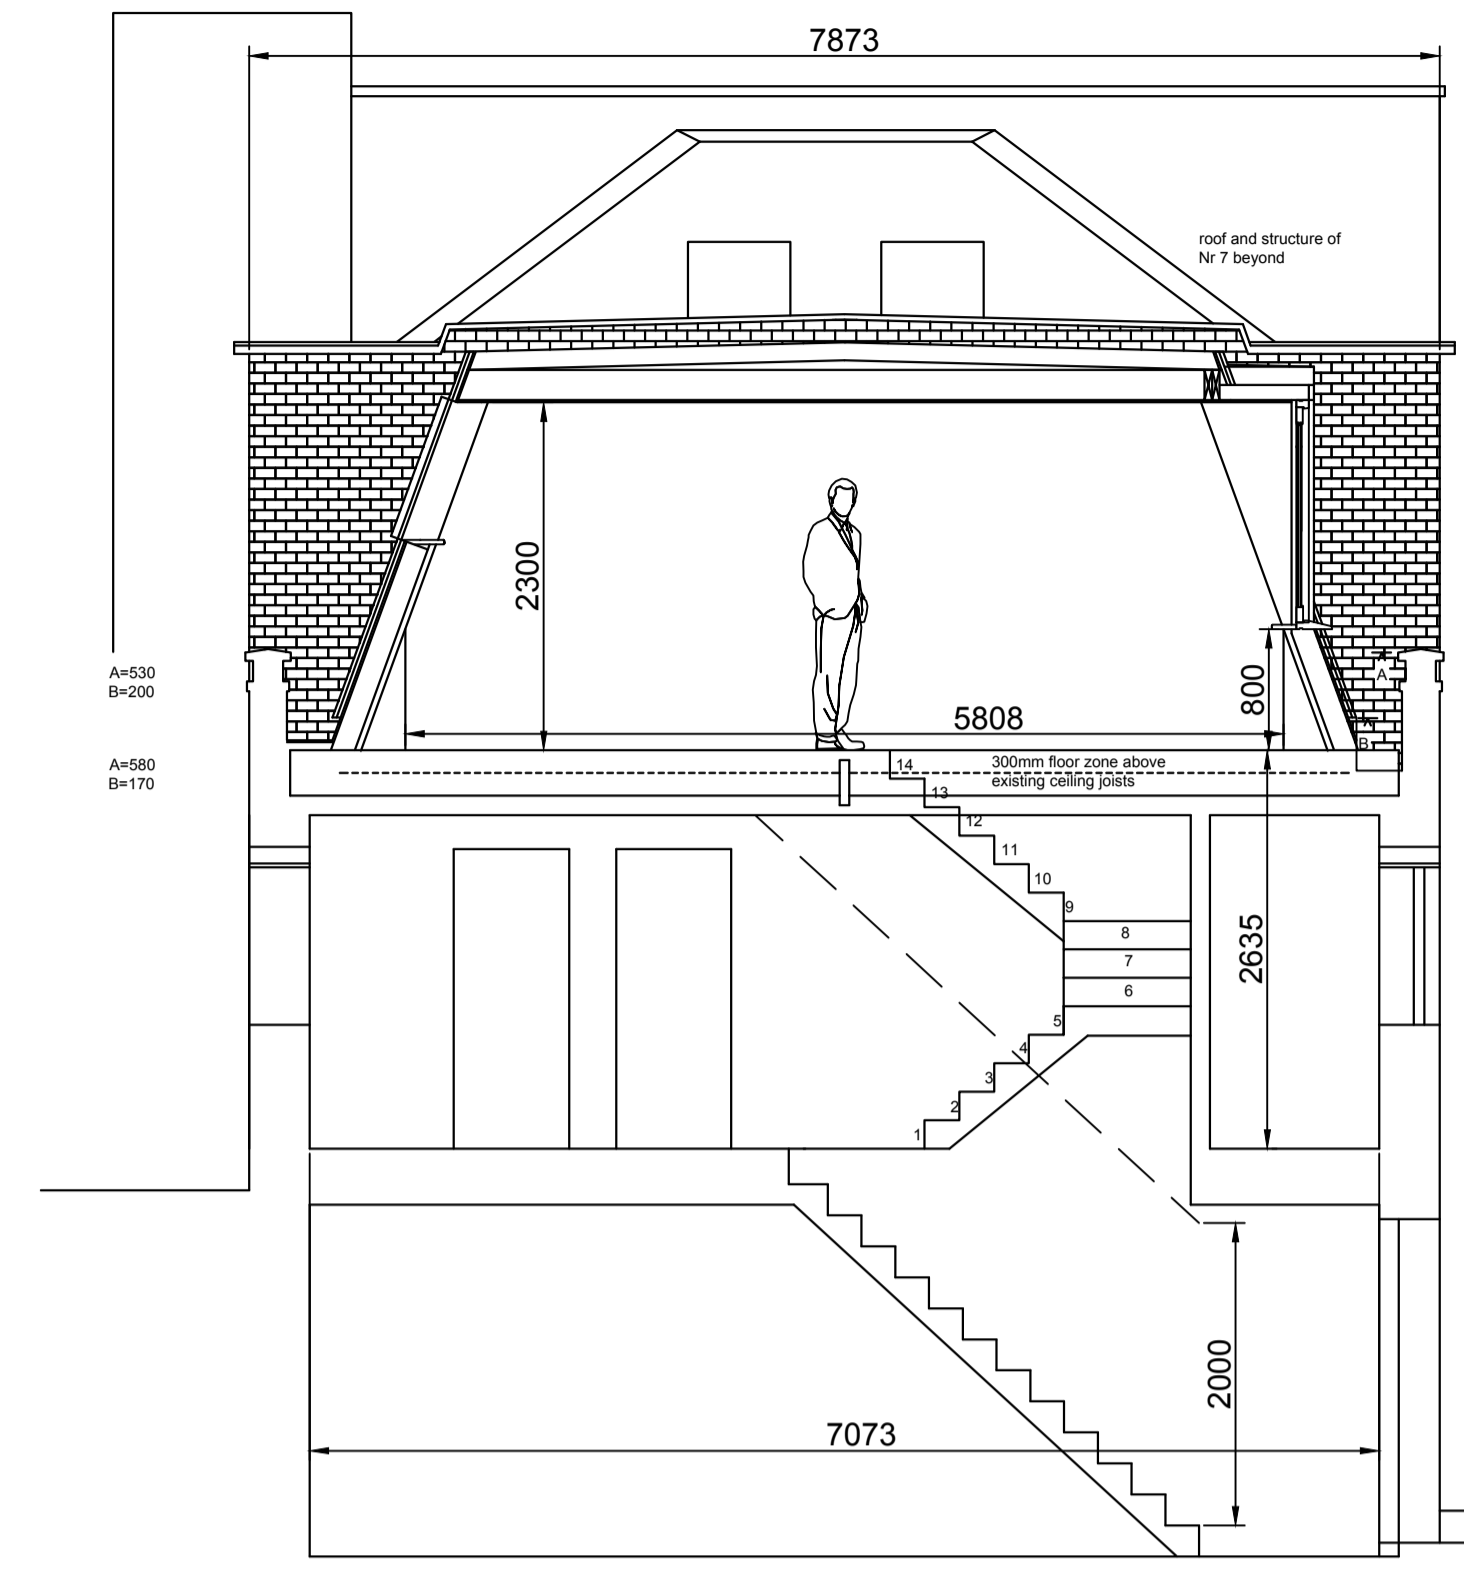

Front Elevation

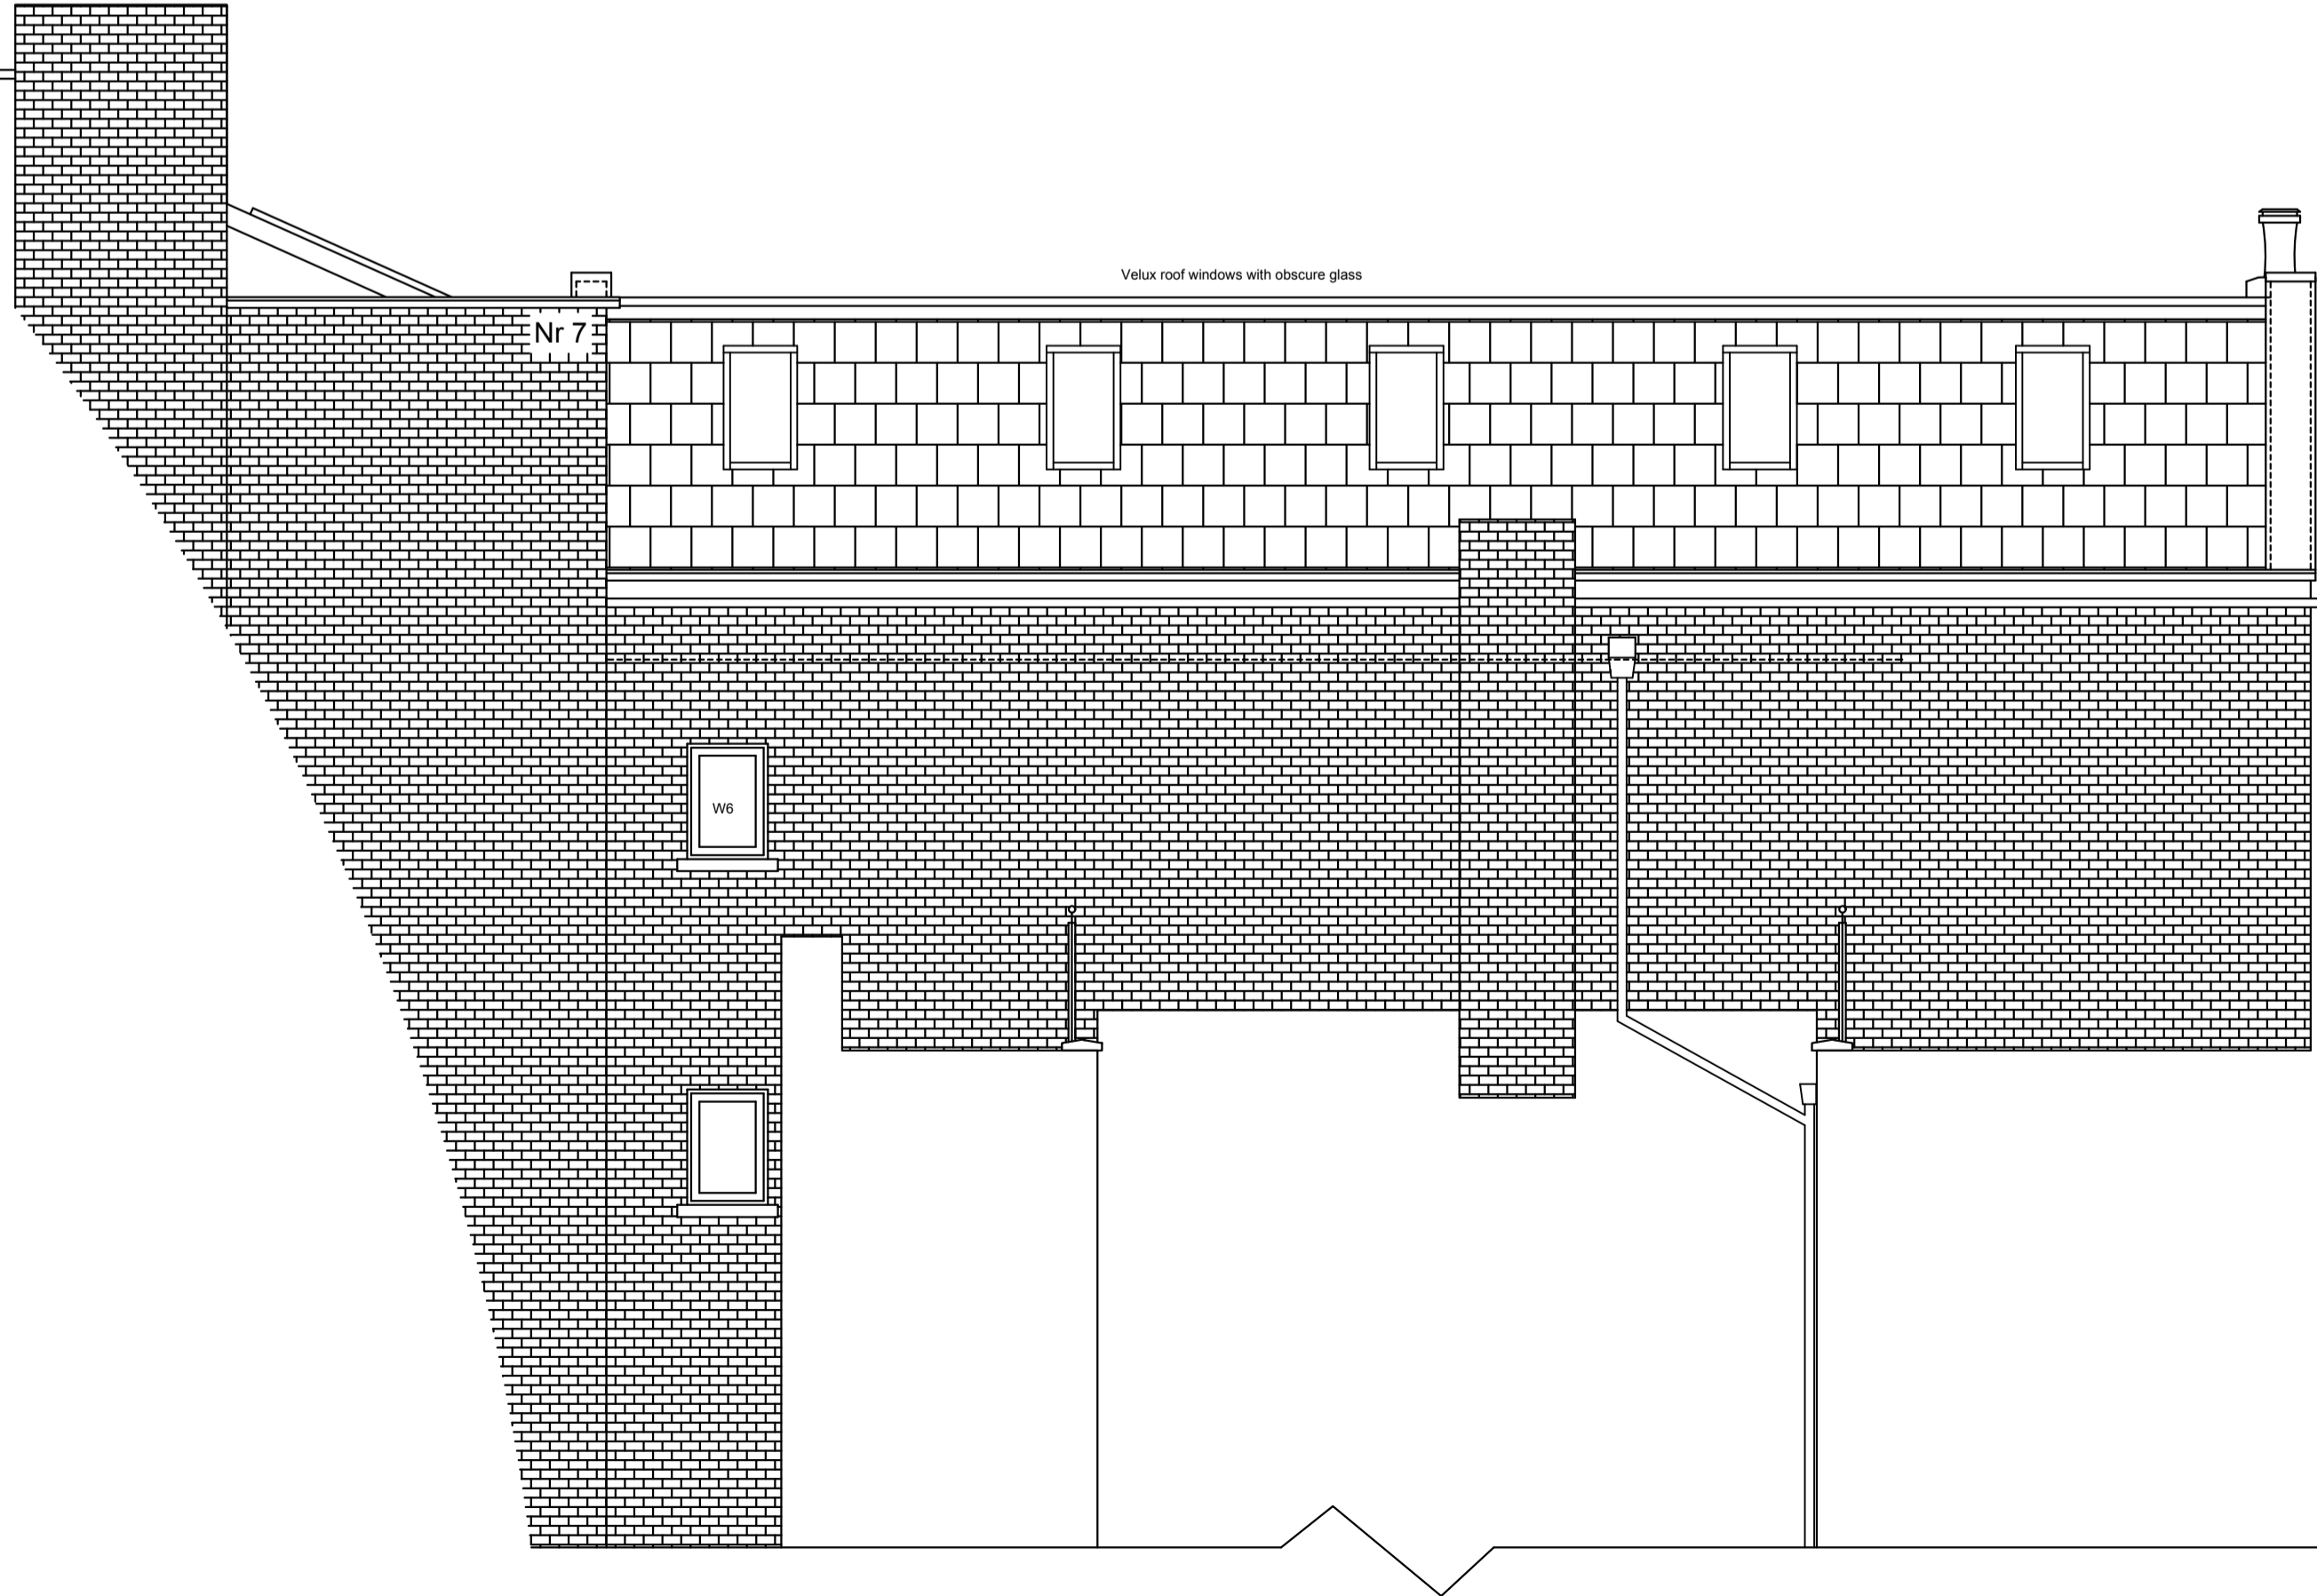

Rear Elevation

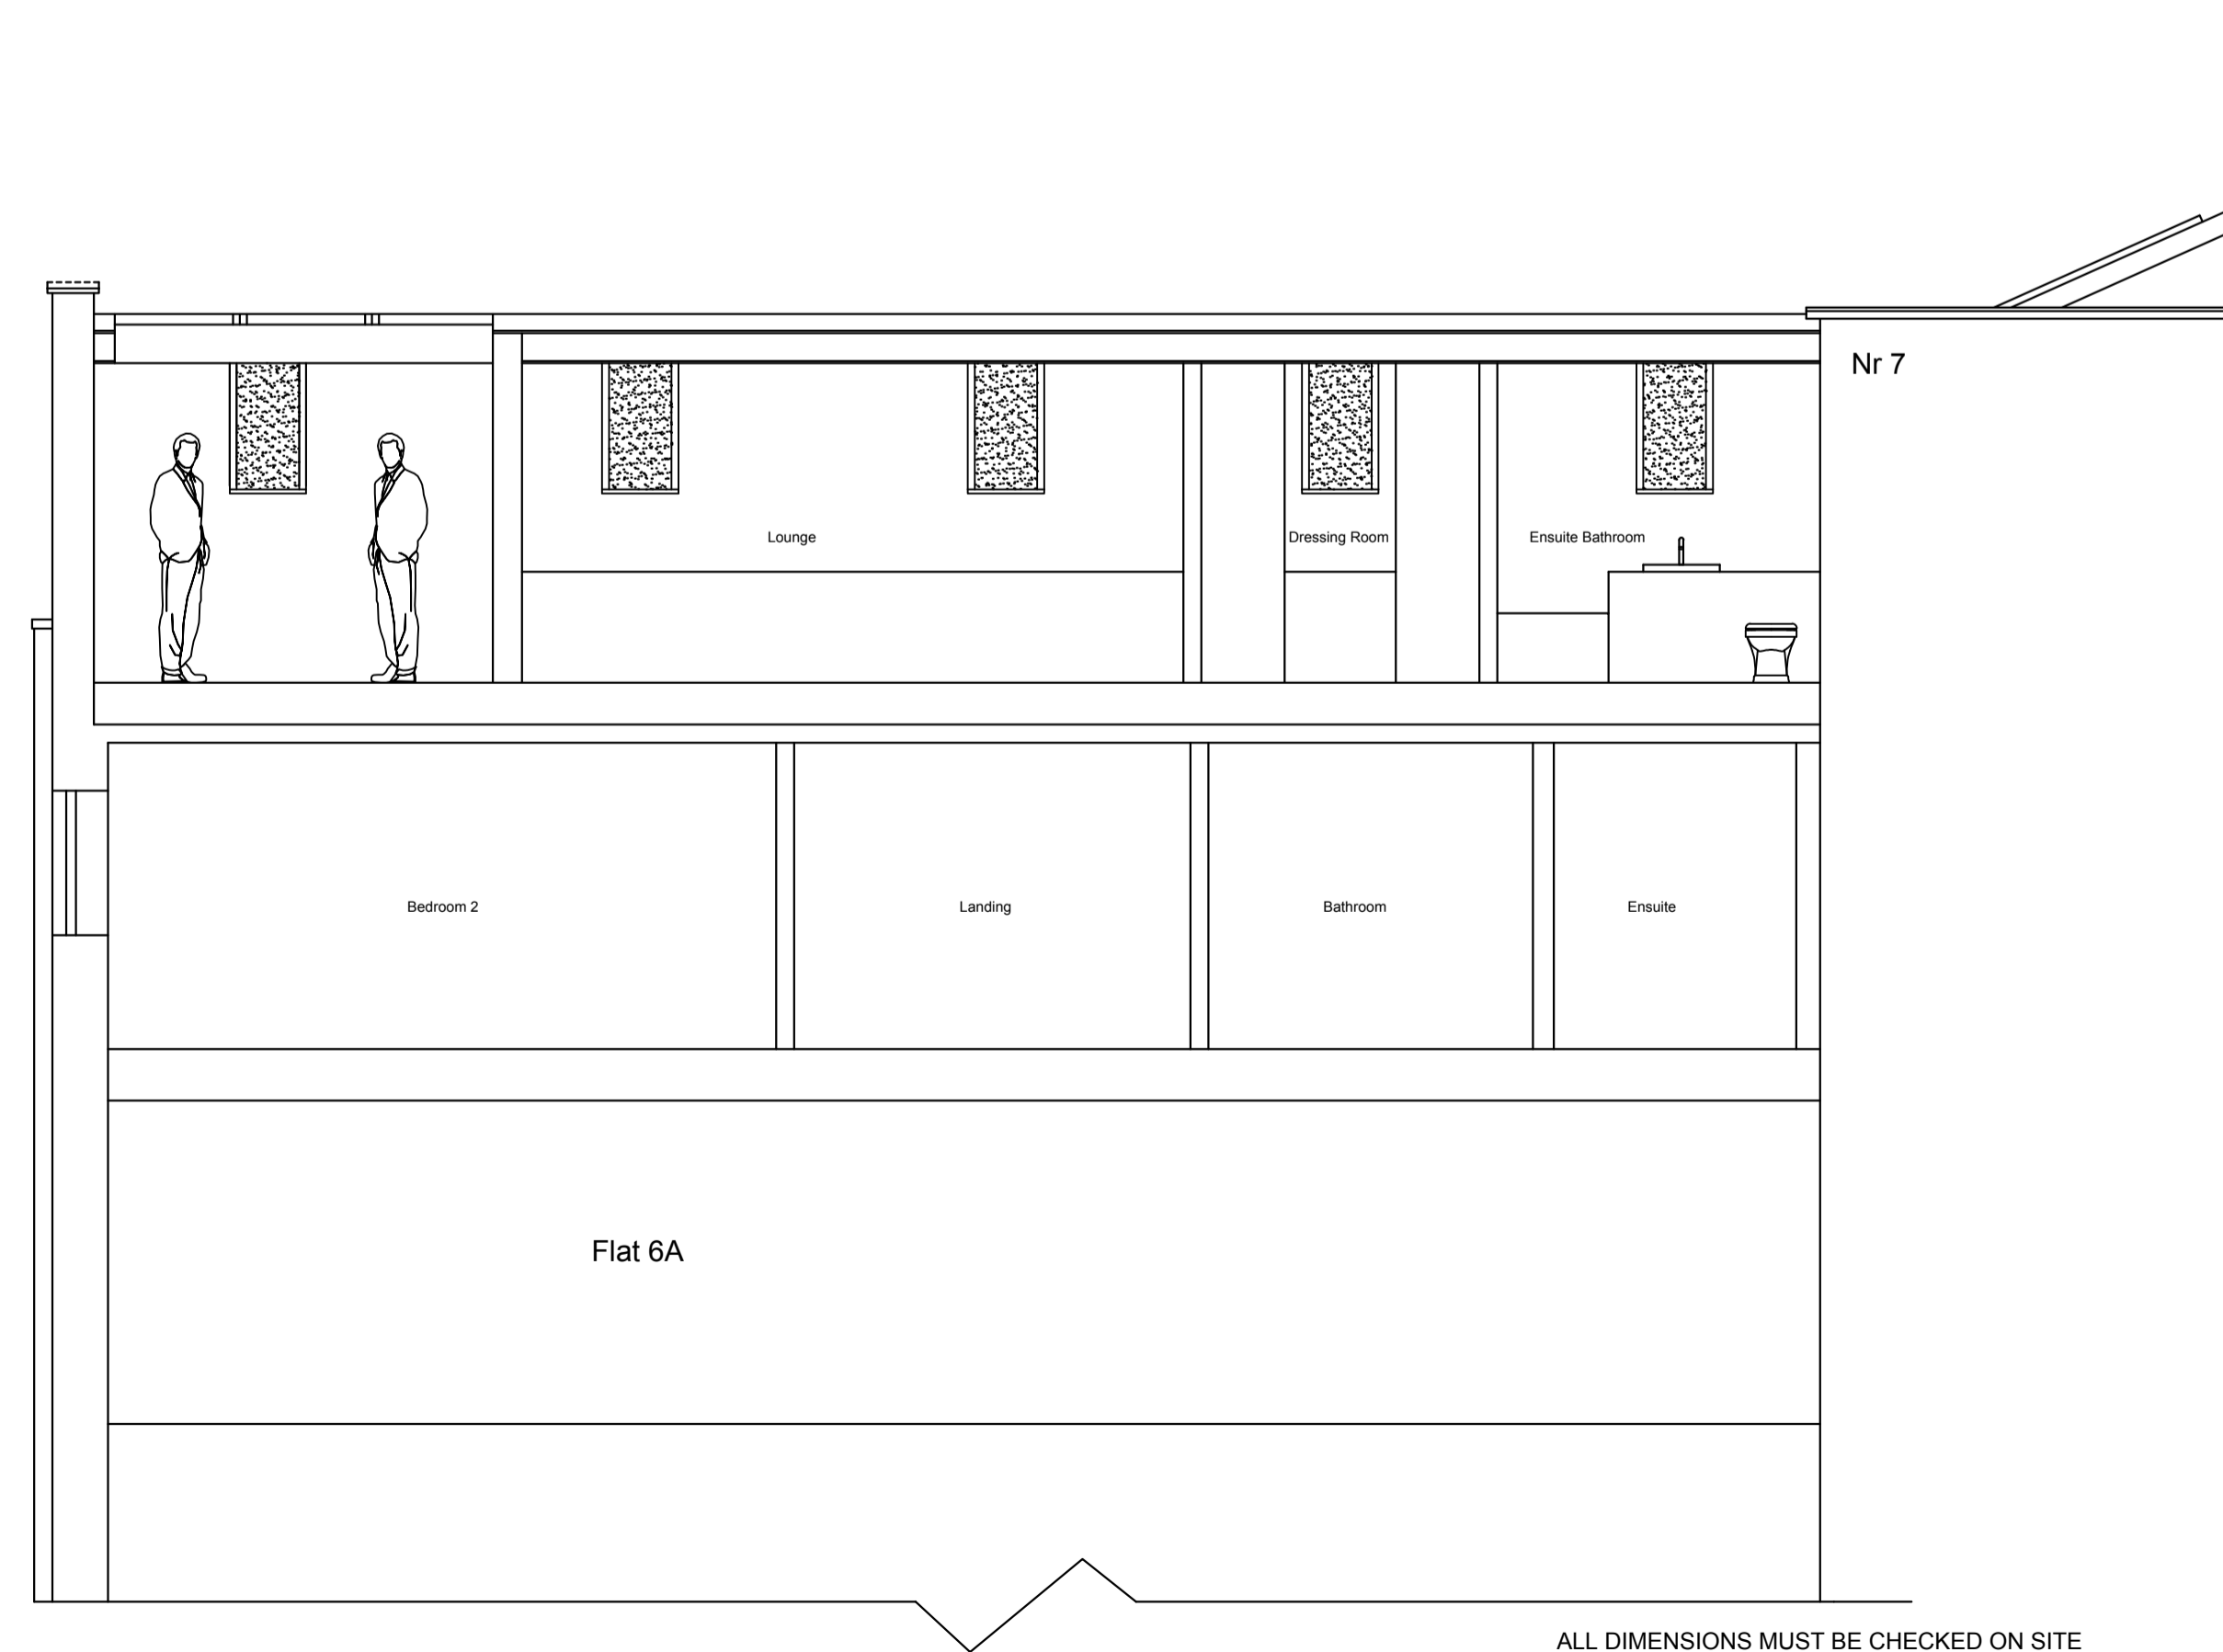

Section B B



Rev B: June 19 Planning - removal of open sided terrace
Rev A: Apr 19 Client revisions
Reproduction of drawing may affect scale - check on site.

Client: **Mr Luke Kernaghan**
Address: **6B Midford Place
London W1T 5BF**

**PROPOSED ELEVATIONS
& SECTIONS**
Scale: 1:50@A1 Drawn By: ASR
Drwg No: **19/874/04** Date: Apr. 2019 Rev: B

Originator/Author
RUMUN CONSULTING
Chartered Building Surveyors
32 Queens Walk, Ealing, London W5 1TP
T: 0208 810 9615 F: 0208 810 8241
E: andy@rumun.co.uk

ALL DIMENSIONS MUST BE CHECKED ON SITE
DRAWINGS TO BE READ WITH REFERENCE TO
BUILDING CONTROL NOTES & SCHEDULE OF WORKS