


SITE PLAN | 1:500



LAYOUT PLAN | 1:20
Cycle storage provision for up to 3 no. bicycles in line with requirements of planning permission 2015/3004/P

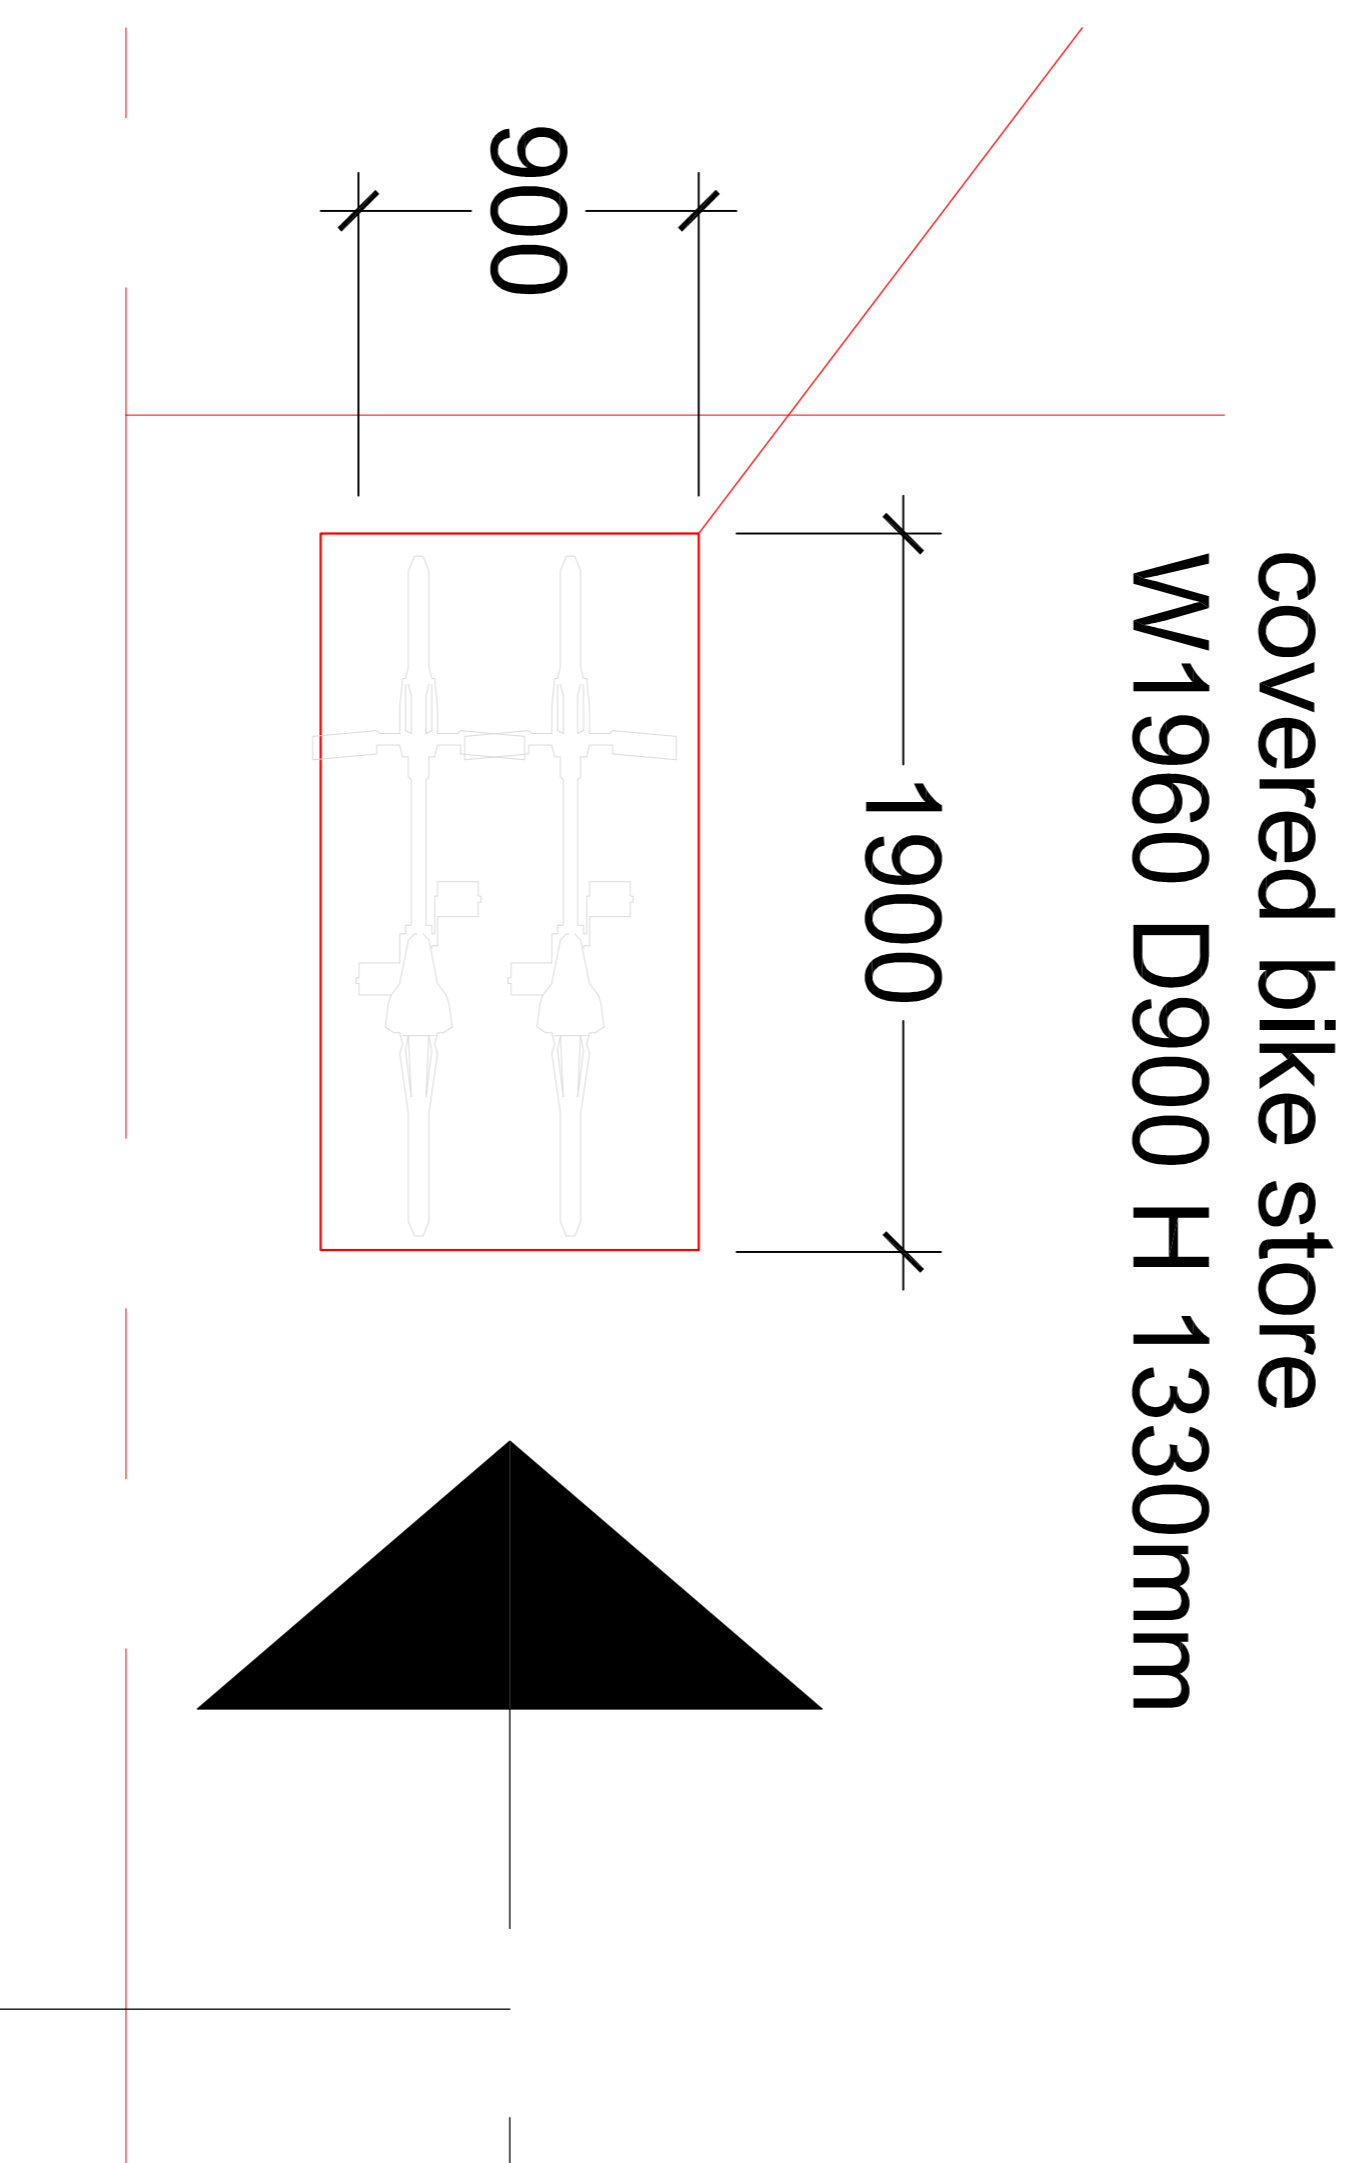

picture of Trimetals Bike Storage Unit
Storage provided for 2 no. cycle spaces in line with planning permission 2015/3004/P

- NOTES:**
- This drawing is a COPYRIGHT of Archetype. Do not scale the drawing, use figured dimensions only.
 - All dimensions must be checked on site and Archetype should be informed immediately of any discrepancies prior to construction.

1:20 (millimeters)


0 200 400 600 800 1000

1:500 (metres)

0 5 10 15 20 25




— boundary line
- - - building above

STANDARD CYCLE DATA

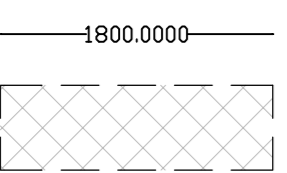



55949847

Cycle space provision 1:50

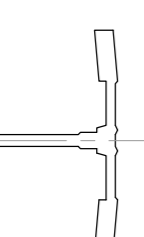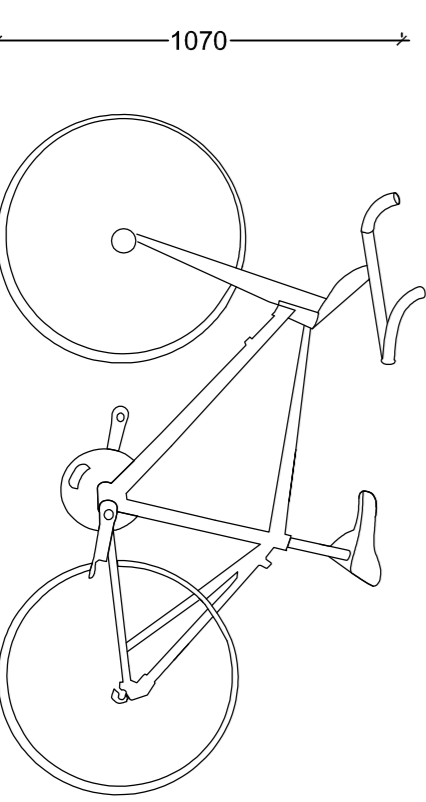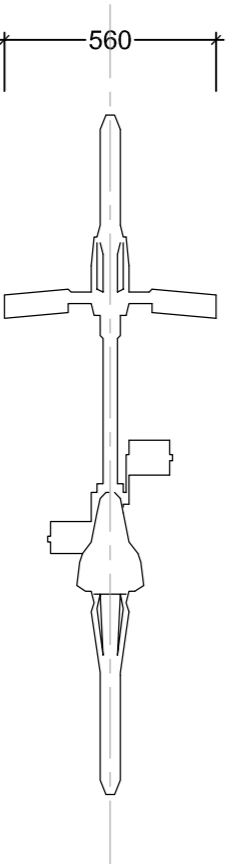

'M' STAND DATA

Supplier: Boxap
Further details provided on supplier specification sheet

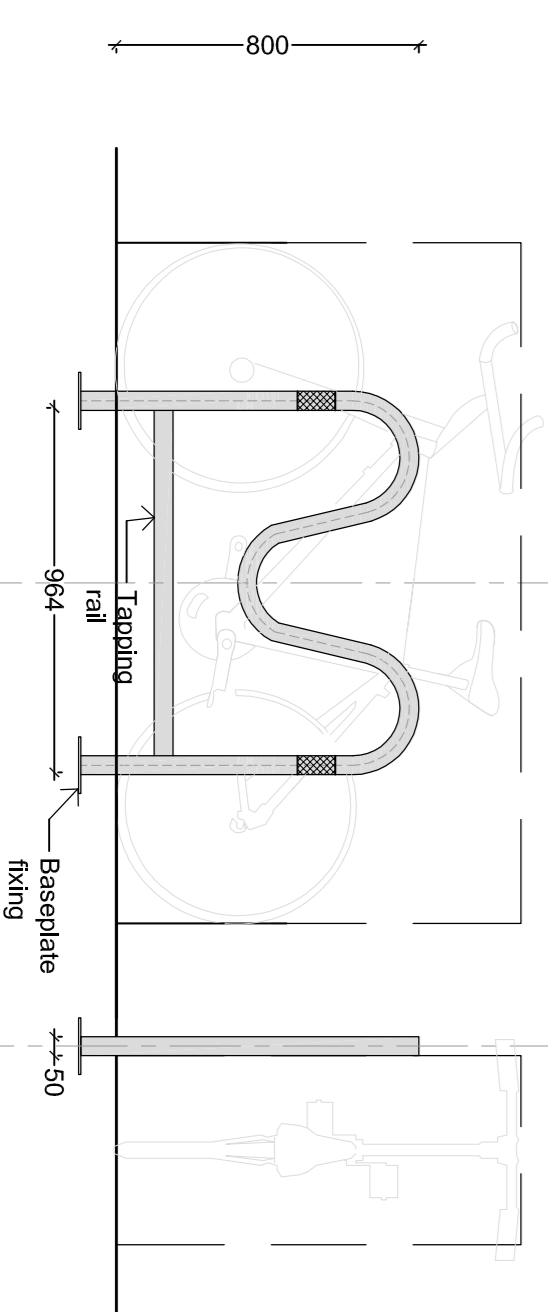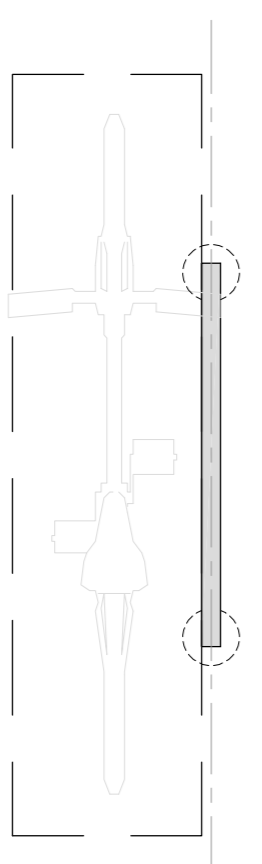

Archetype
Architects Planners Designers
1st Floor, 36 Redington Road, Camden, NW3 7RT
Tel: 020 7488 3600 Fax: 020 7488 3888
email: arch@archetypepld.co.uk
www.archetypepld.co.uk

MR. A. ZOLFAGHARI

Project: 36 REDINGTON ROAD
CAMDEN, NW3 7RT

Drawing Title: EXTERNAL DETAILS
CYCLE STORAGE

Drawn: MSJ Approved: Scale: 1:50 @ A1 Date: 04/11/19

Drawing No: 1048-08-02

Client Ref: -