



19718. SEARCHED  
 DEPT. OF RECORDS  
 (SIR) J. W. ELLER  
 Approved  
 P. & B. O.  
 5/5

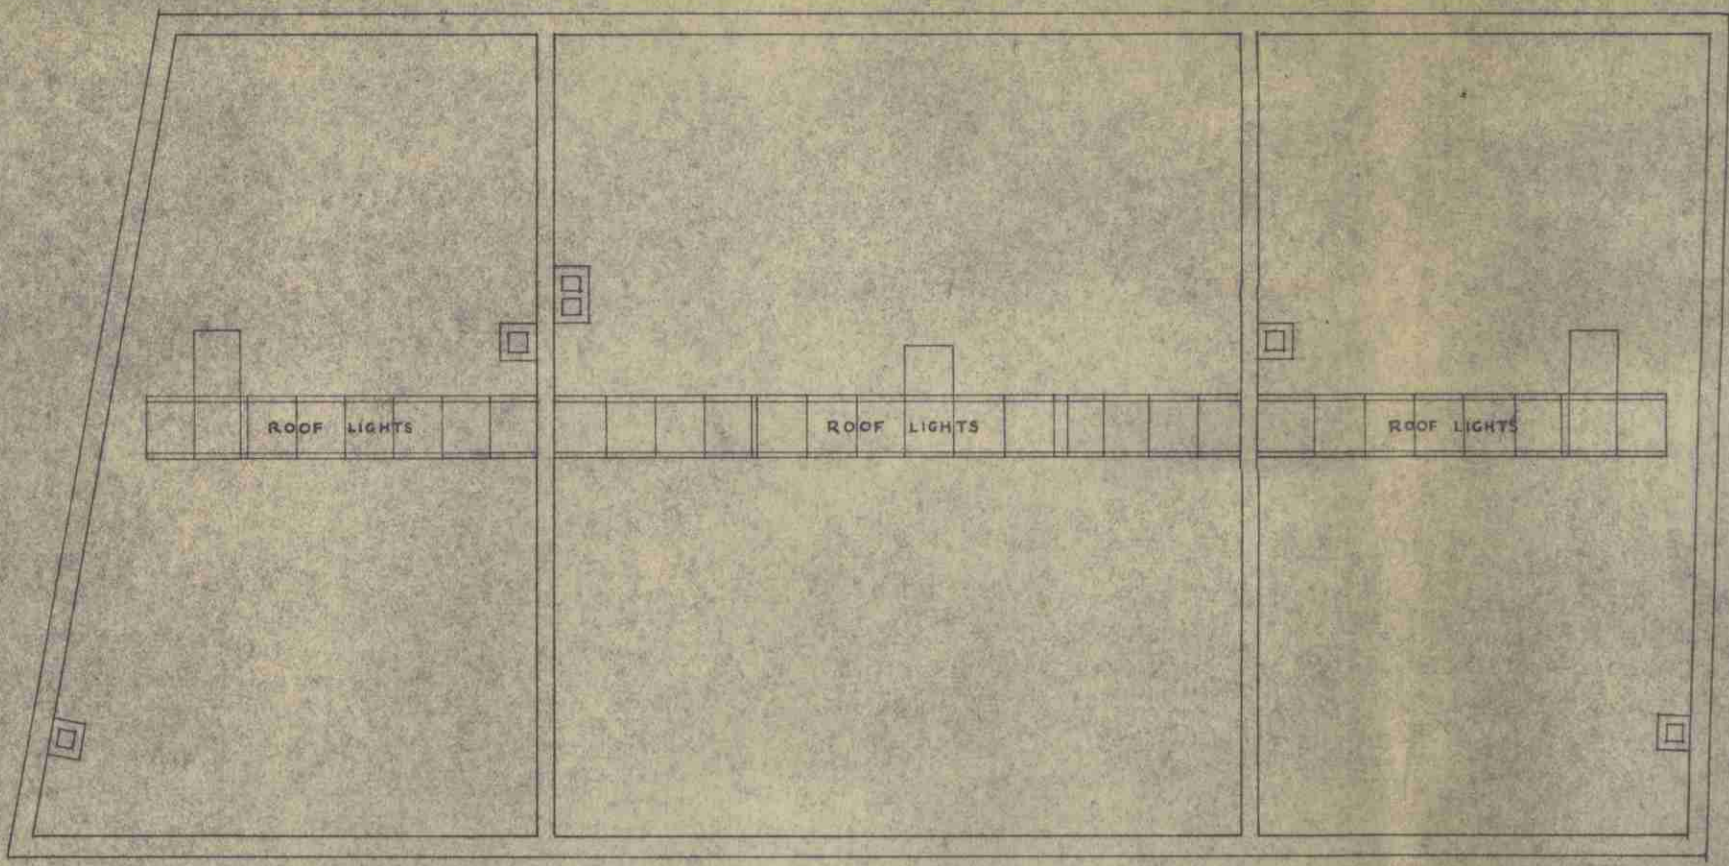


ROOF PLAN

RELIEF - BRAY 39(2) (B) SOUGHT

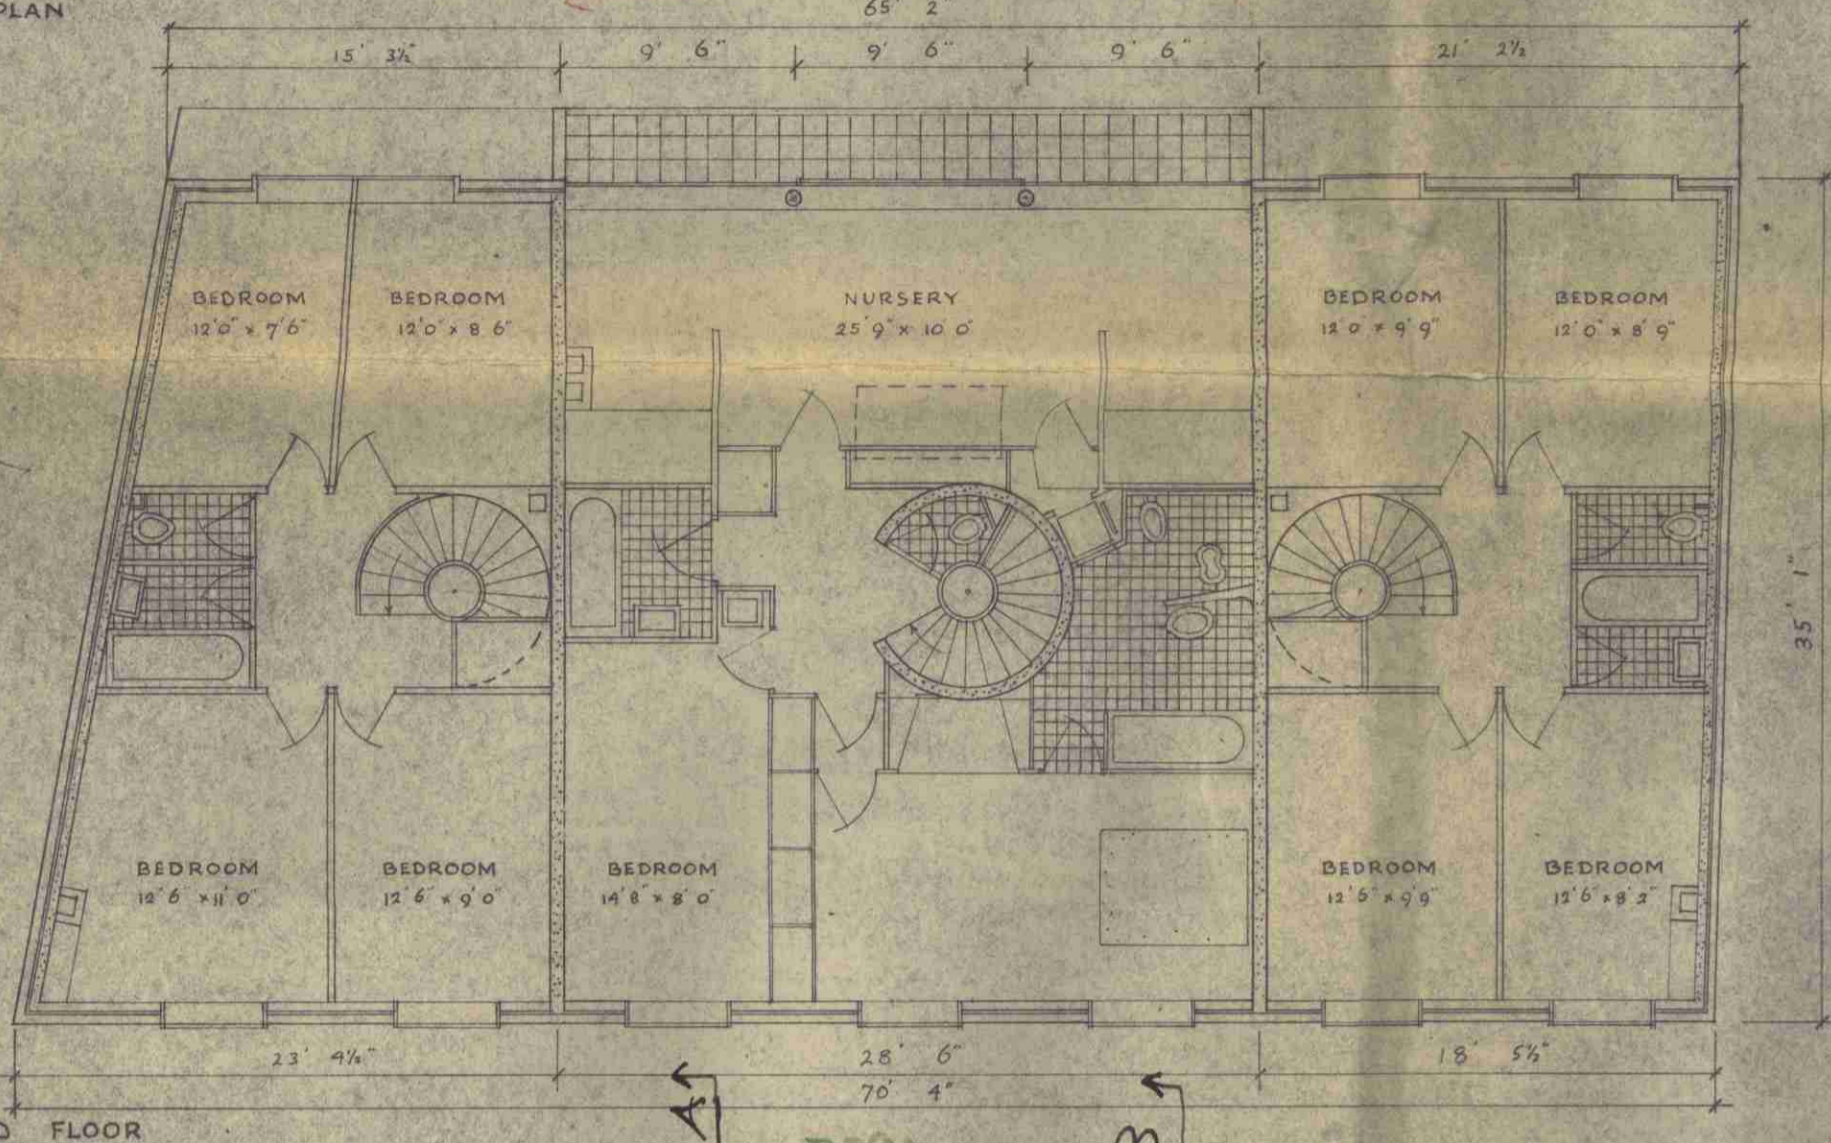


SECOND FLOOR


COMPLIANCE OFFERED  
 RELIEF SOUGHT

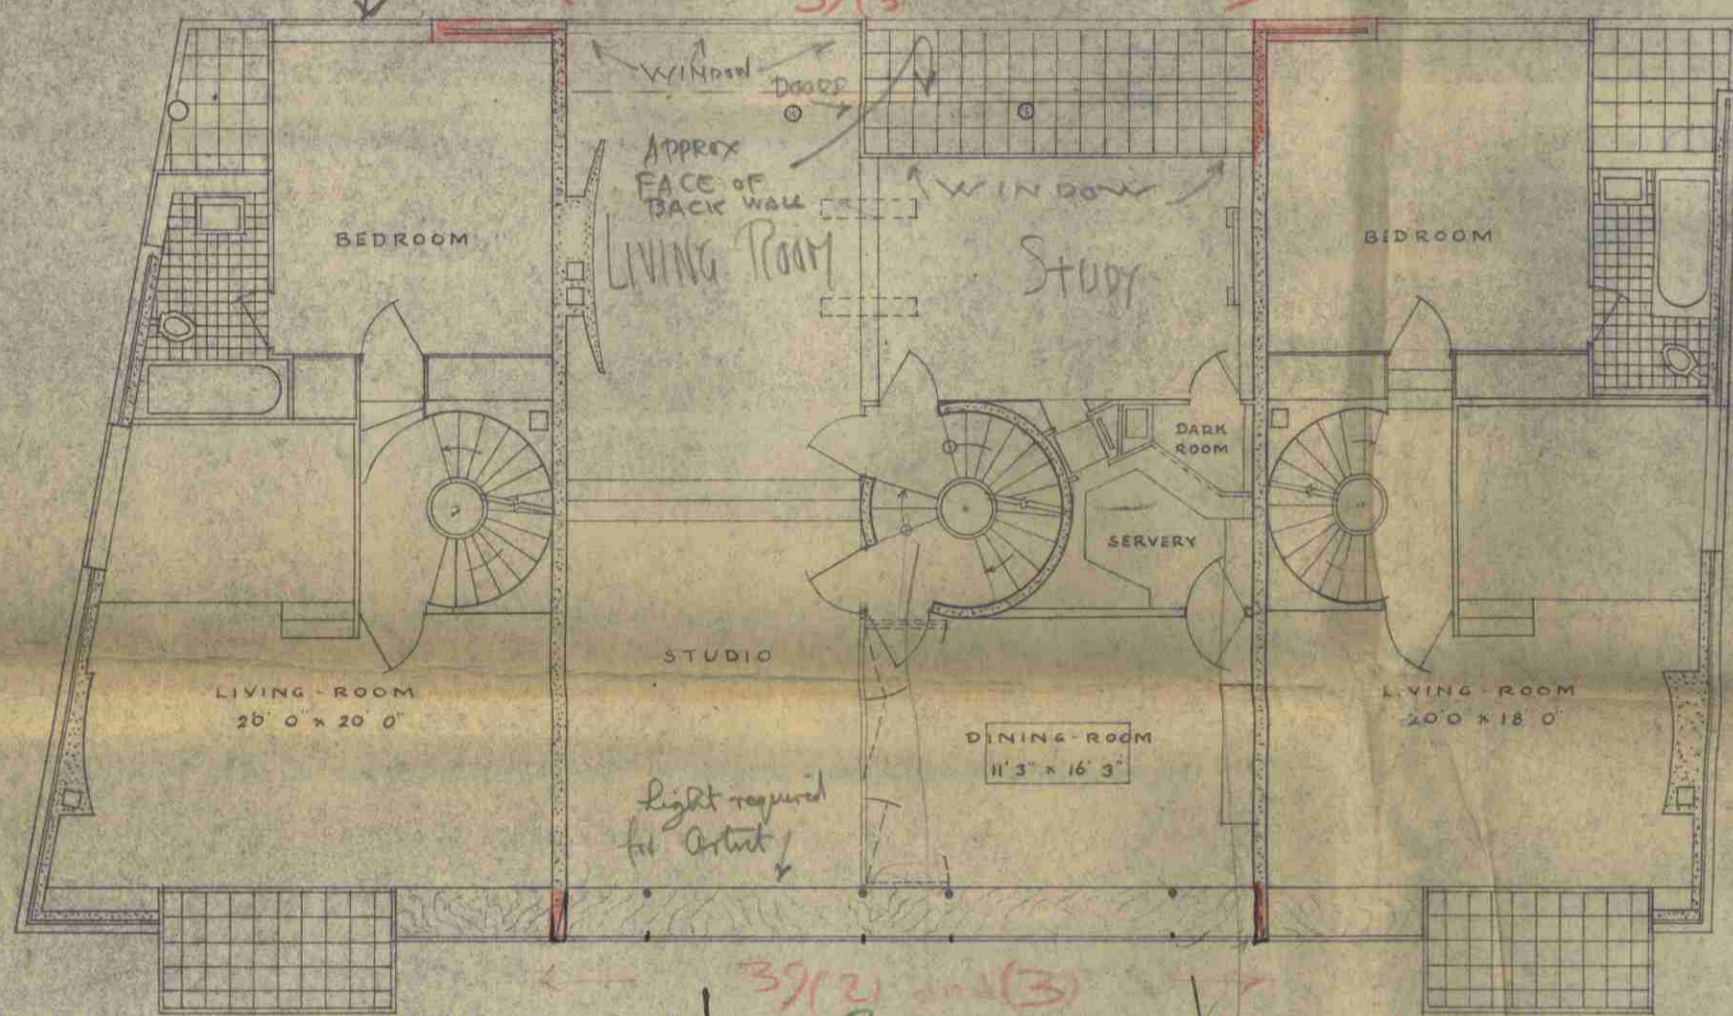

FIRST FLOOR

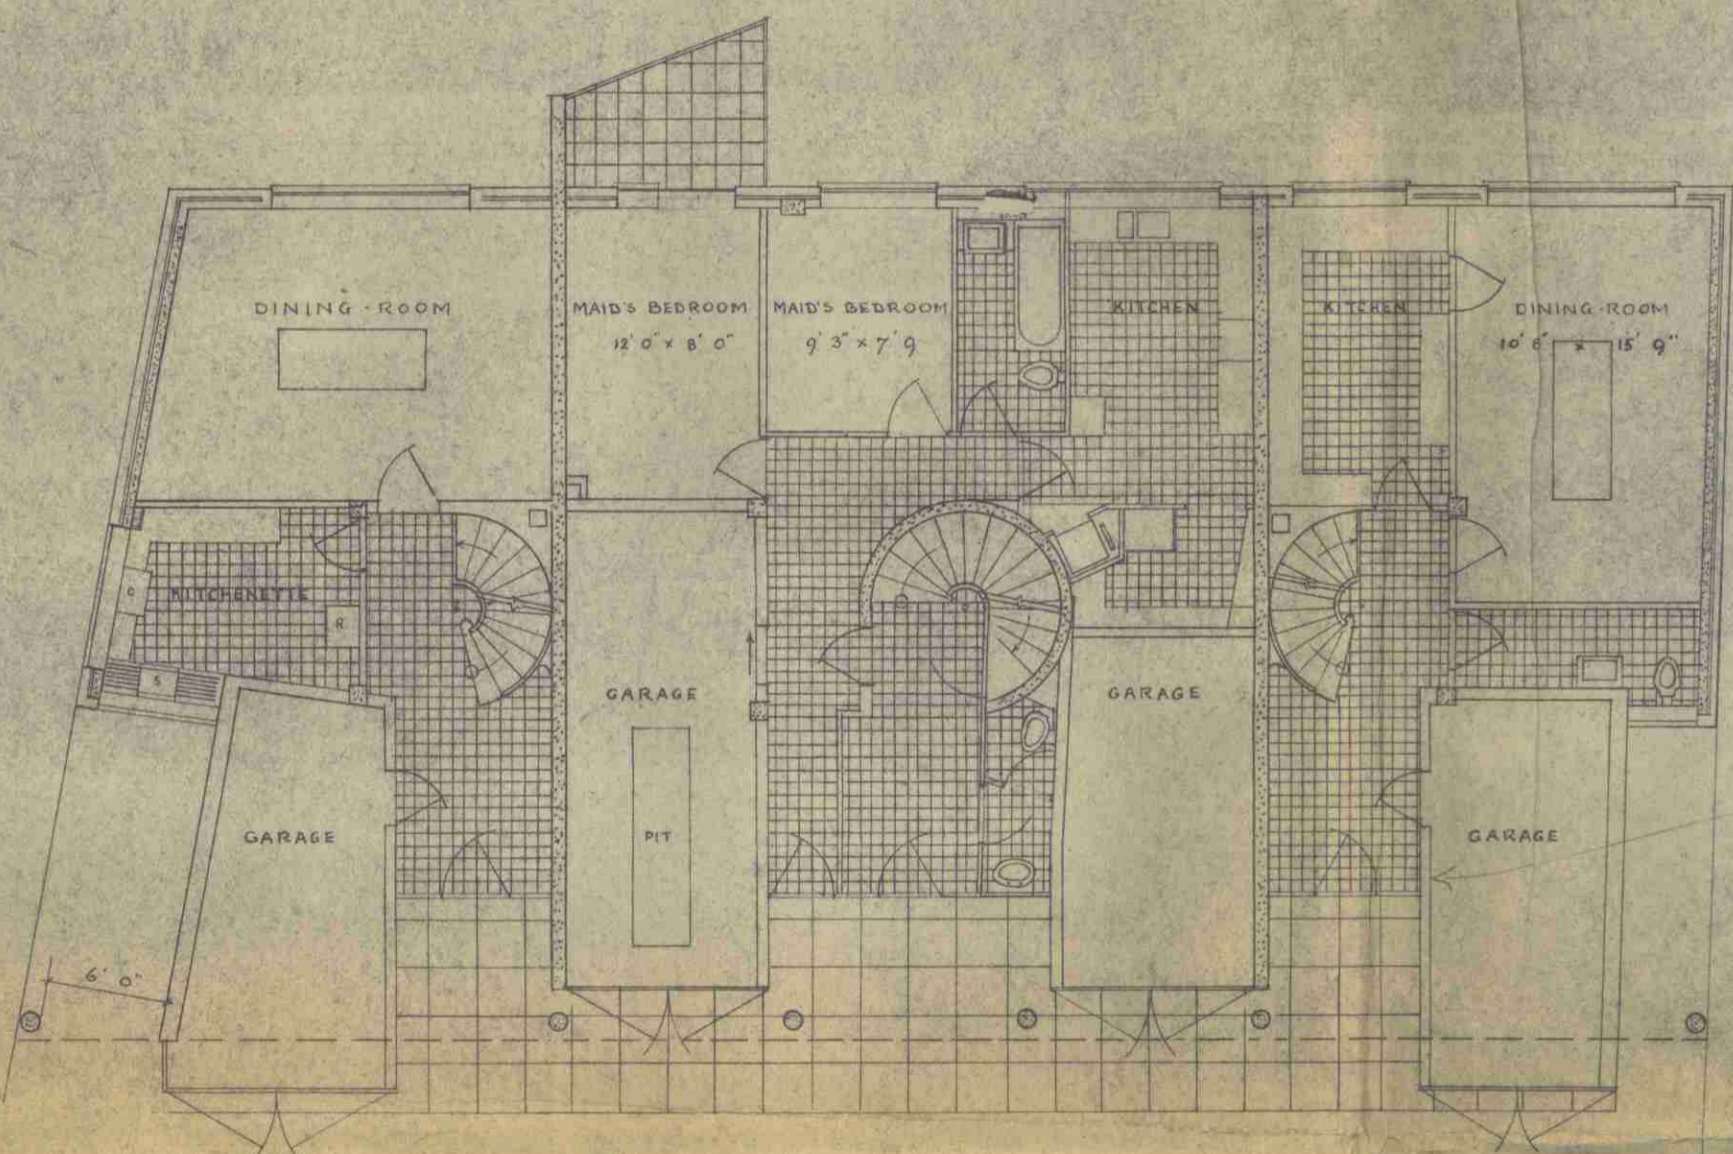

GROUND FLOOR

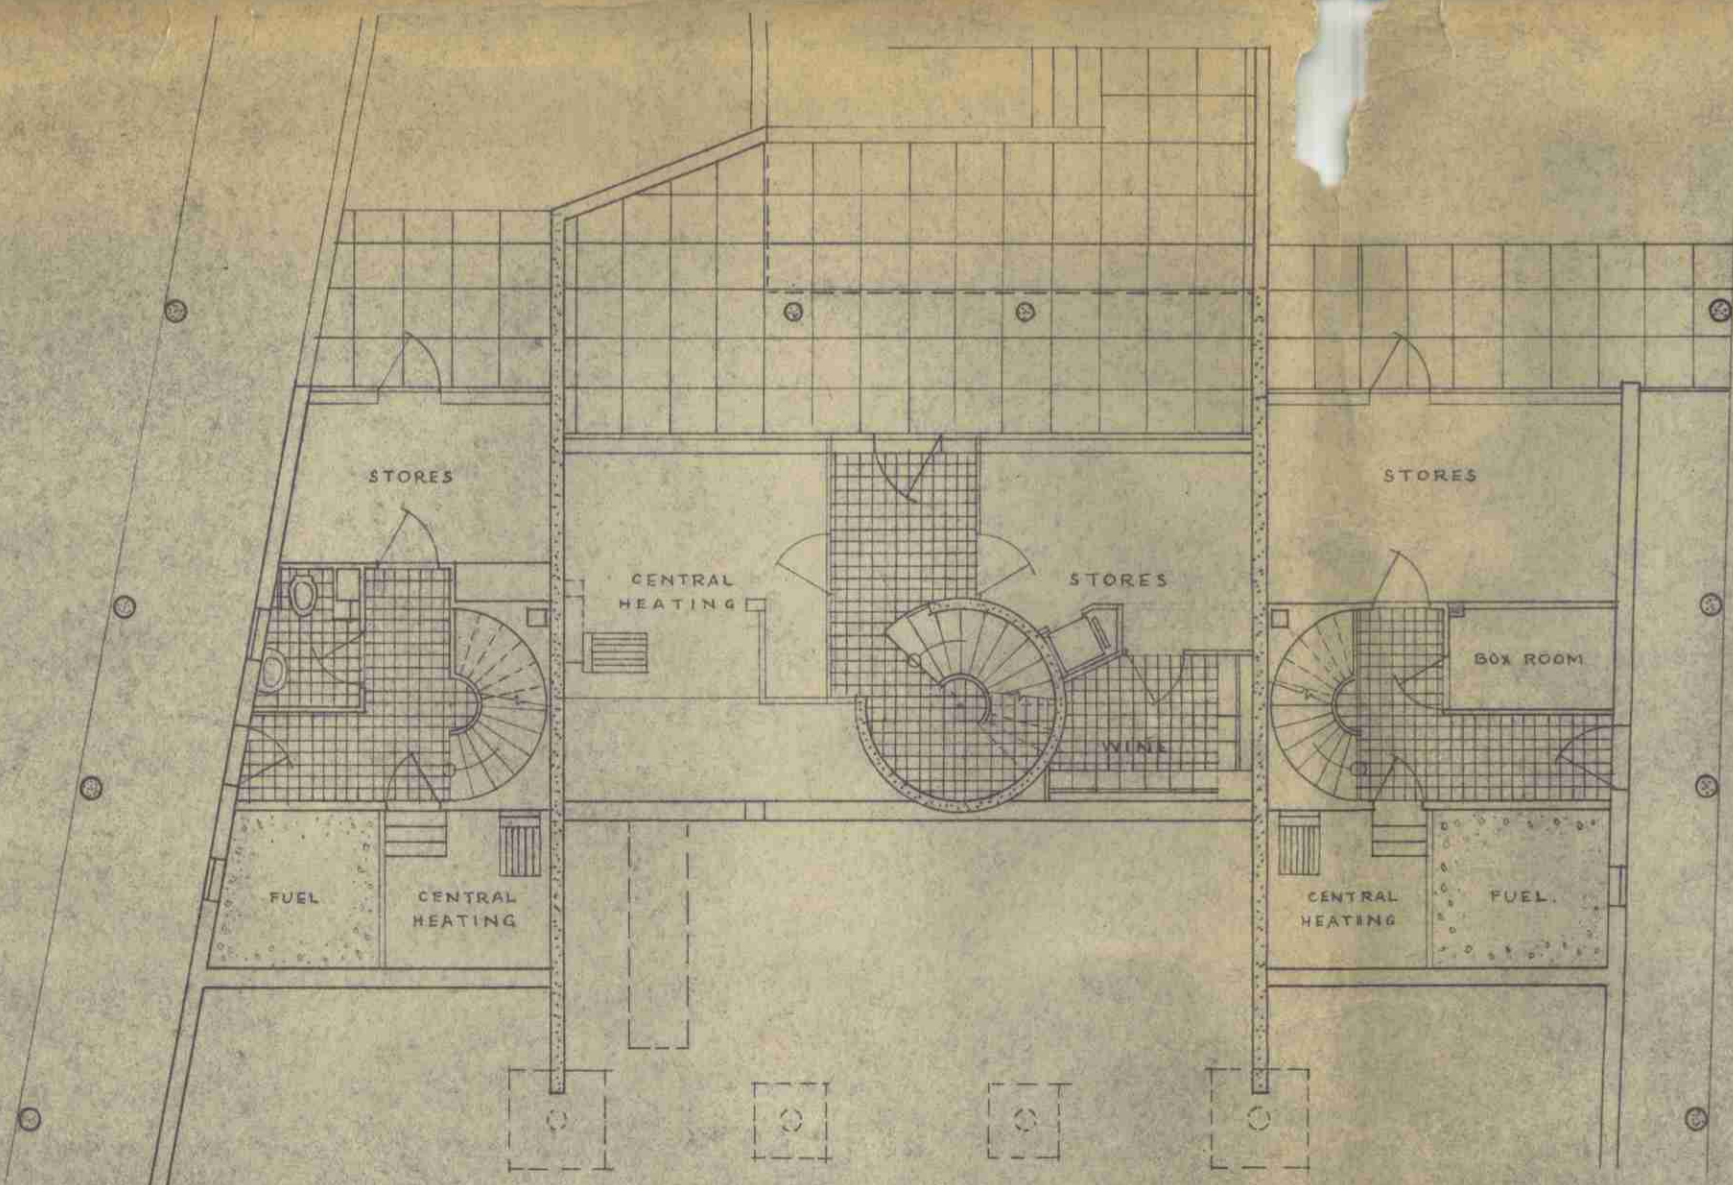

BASEMENT PLAN

AMENDED PLANS FOR 1-4 WILLOW ROAD, HAMPSTEAD

REVISIONS  
 24 FEB 1938

**NWR 26**



CLIENT: CONTEMPORARY CONSTRUCTION LTD  
 JOB: 1, 2, 3 AND 4, WILLOW ROAD, HAMPSTEAD  
 DRAWING: FLOOR PLANS  
 SCALE: 1/8" = 1' 0"  
 DRAWN BY: R. S. TUBBS  
 CHECKED BY:  
 DATE: 20. 11. 37.

ERNO GOLDFINGER, D. P. L. G.  
 GERALD FLOWER, A. R. I. B. A. ARCHITECTS,  
 7, BEDFORD SQUARE, LONDON, W.C.1.



PROJECTS DEPT  
20 FEB 38 - 31767

DRAWING (S-4) APPROVED T.P. & B.R.O.  
SUPERINTENDING ARCHITECT  
E. P. WHEELER  
27/5/35

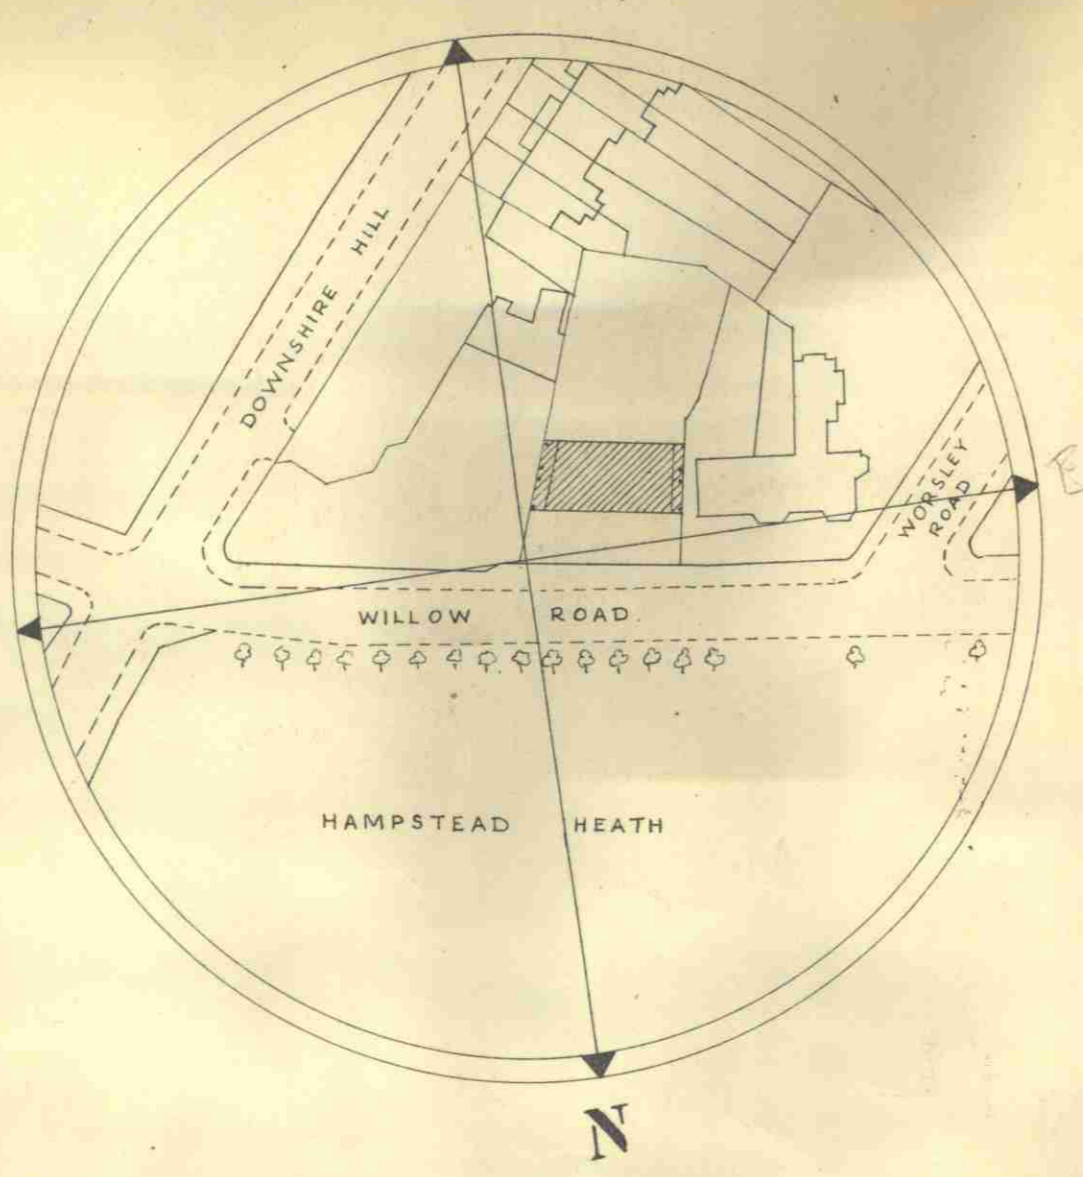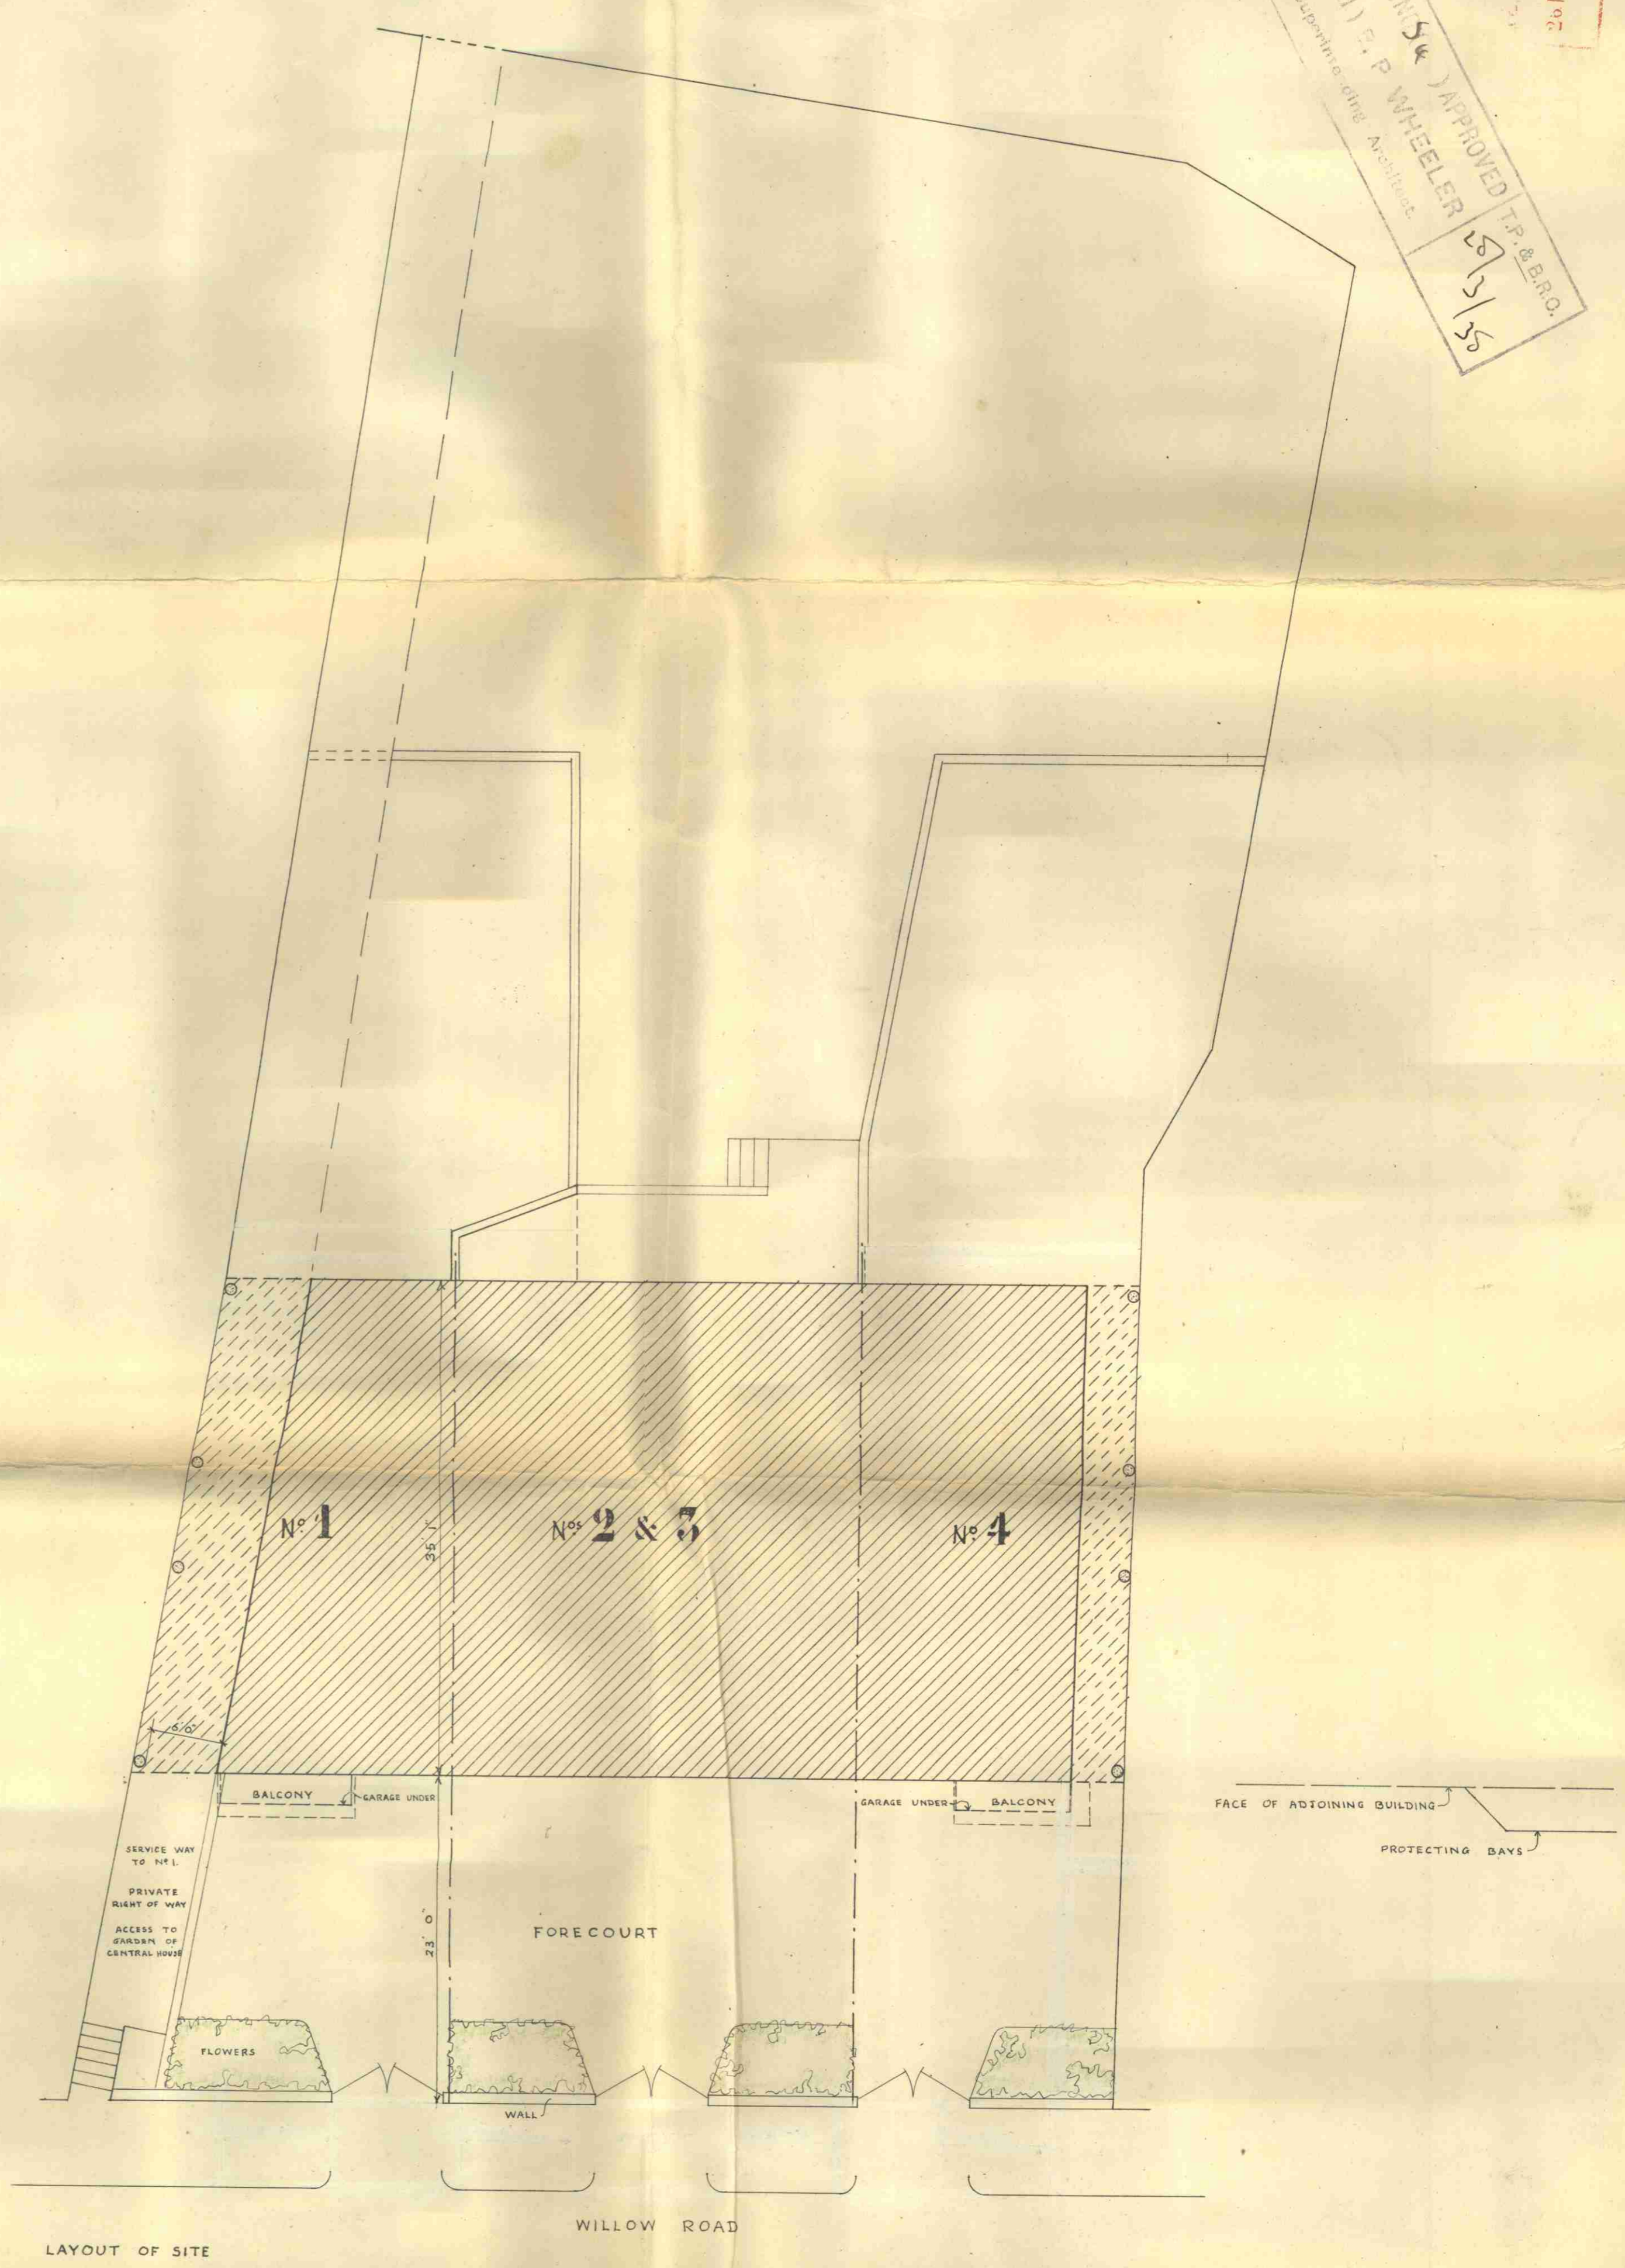

REVISIONS

**NWR 28**

CLIENT: CONTEMPORARY CONSTRUCTION LTD.  
JOB: 1, 2, 3 AND 4, WILLOW ROAD, HAMPSTEAD.  
DRAWING: SITE PLAN  
SCALE: 1/8" = 1' 0"  
DRAWN BY: R. S. TUBBS.  
CHECKED BY:  
DATE: 23. 11. 37.

FONO. GOLDFINGER, O.P.L.G.  
GERALD FLOWER, A.R.I.B.A. ARCHITECTS.  
7, BEDFORD SQUARE, LONDON, W.C.1.