


E.C.C.  
ARCHITECTS DEPT  
31 MAY 38 - 80253

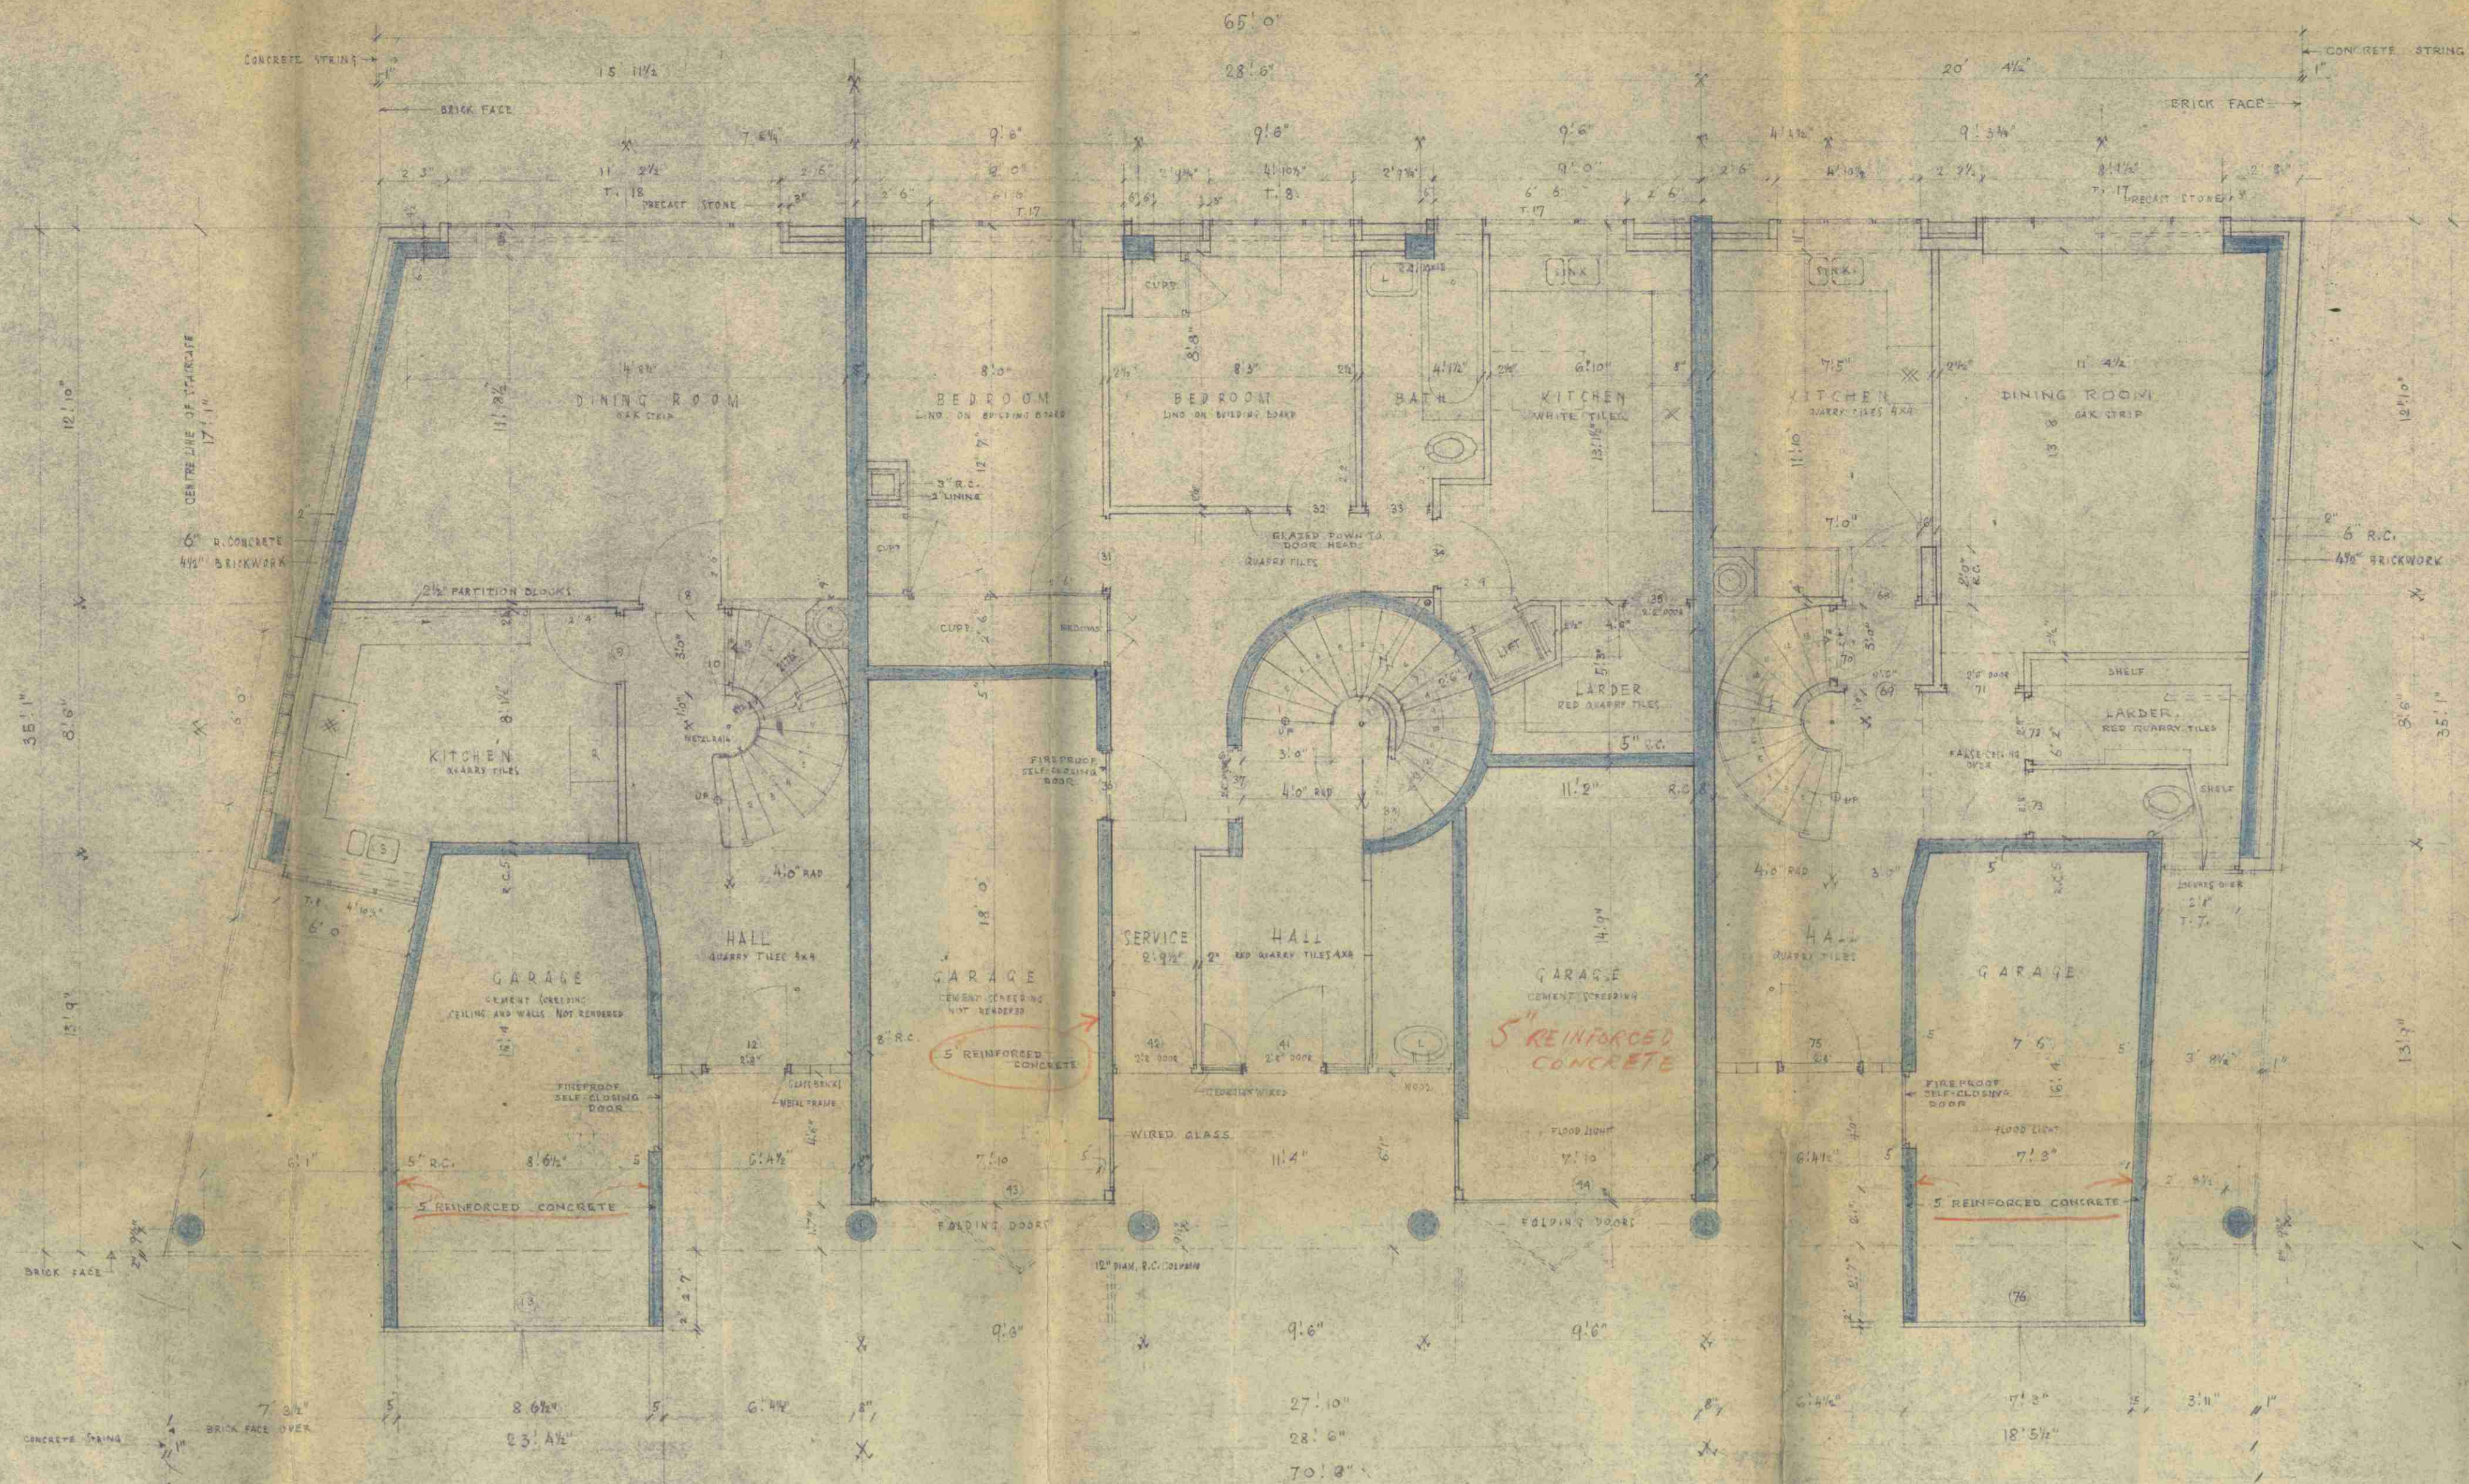

DRAWING ( 1 ) APPROVED  
(Sd) E. P. WITTELLER,  
SUPERINTENDING ARCHT. CT.  
T.P. & B.R.C.

REVISIONS

- 15.3.38 CORRECTION FROM SITE SURVEY
- 22.3.38 CORRECTION RE WINDOWS
- 7.4.38 FLUES & CHIMNEYS

No. WR 34

CLIENT: CONTEMPORARY CONSTRUCTION LTD.  
JOB: 1, 2, 3 AND 4 WILLOW ROAD, HAMPSHIRE  
DRAWING: GROUND FLOOR PLAN  
SCALE: 1/4" = 1'-0"  
DRAWN BY: T. KARL  
CHECKED BY:  
DATE: 7.3.38

ROY GOLDENSTRAND, P.L.C.  
GEORGE FLOWER, ARCHT. ARCHT.  
3, 7 BEDFORD SQUARE, LONDON, W.O.T.