




New tile floor finish to vault
 Damp proof membrane to vault walls and ceiling with painted render finish
 New cantilevered york stone stair

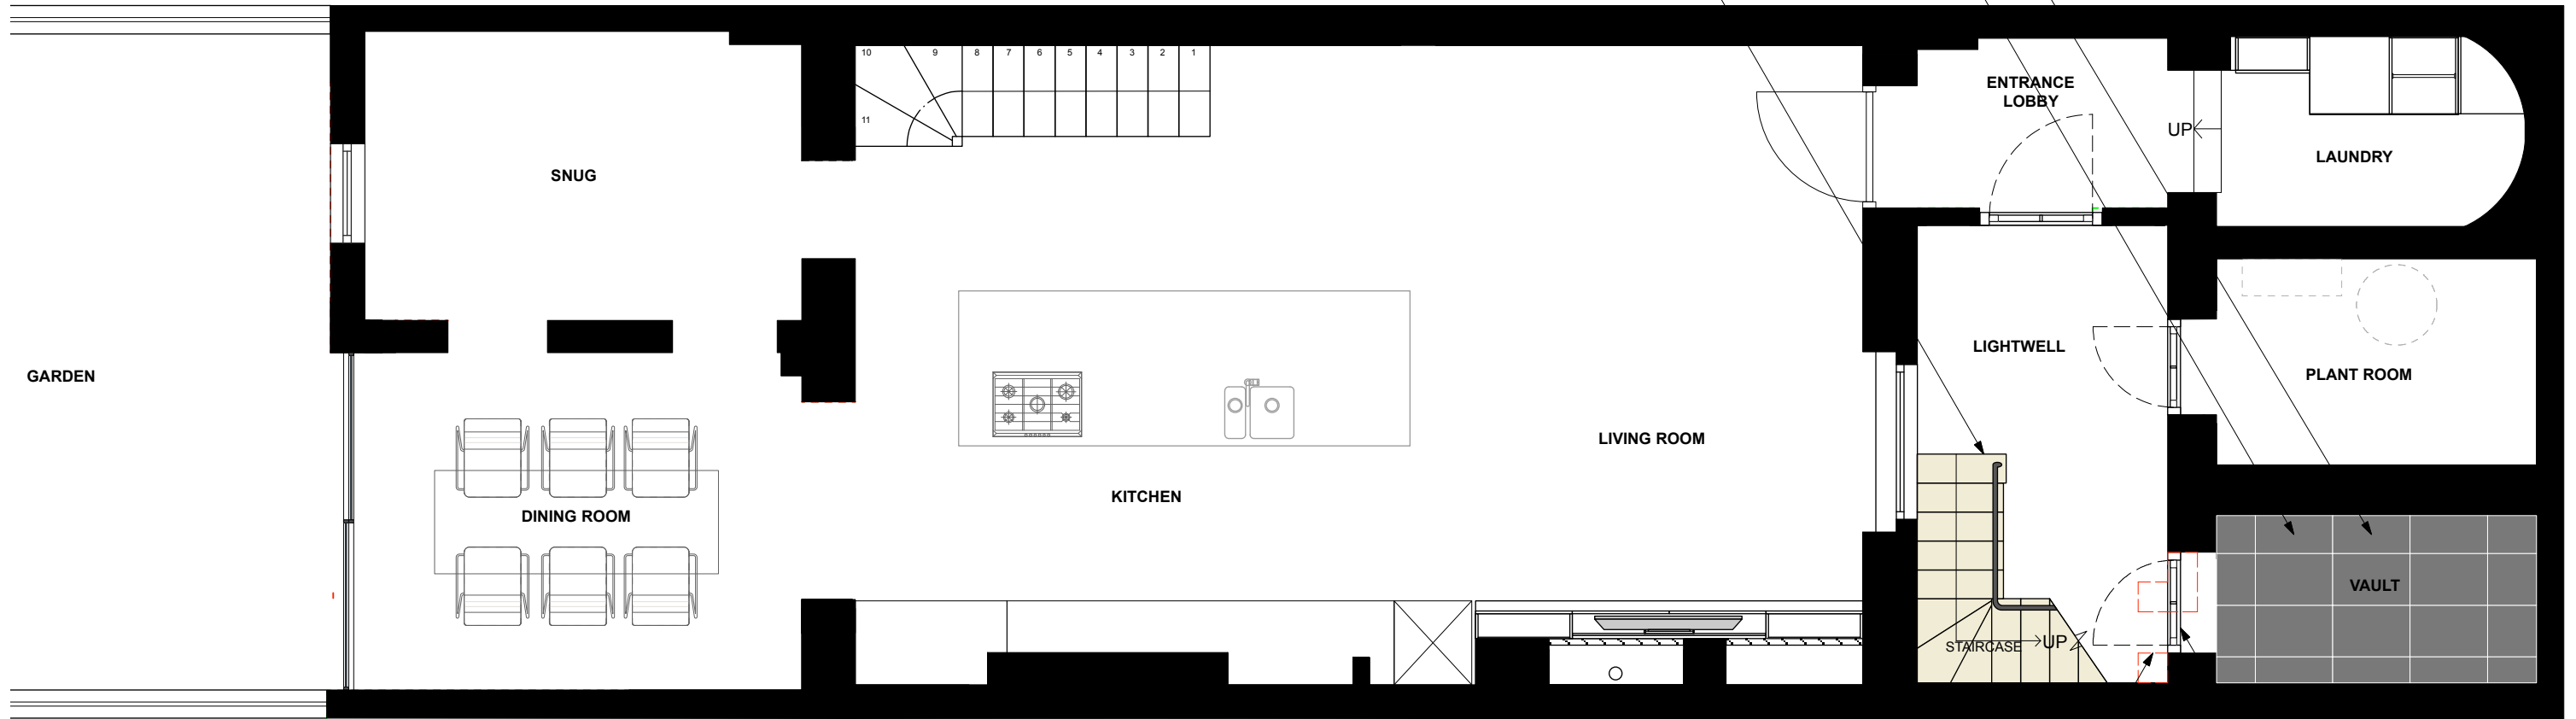

Existing modern brick stair to be demolished shown red dashed line

Vault door to be reinstated

1 PROPOSED LOWER GROUND FLOOR PLAN
 Scale: 1:50

LEGEND	
	EXISTING WALLS
	EXISTING WALLS TO BE DEMOLISHED
	NEW WALLS



ISSUE:	DATE:	COMMENT:
C	May 2019	Issue for Planning
B	03.03.17	Issue for Information
A	23.08.16	Issue for Information
-	April 2016	Issue for Information

CallenderHoworth		Morelands 5-23 Old Street London EC1V 9HL		T: 020 7336 8560 F: 020 7549 2152 W: www.callenderhoworth.com	
Job no.		Job title			
1198		4 OVAL ROAD			
Drawing no.		Drawing title			
100		PROPOSED LOWER GROUND FLOOR PLAN			
Scale	Size	Drawn	Revision		
1:50	A3	ML	C		

All works to be in accordance with relevant standards, British building codes, and other relevant codes, and with manufacturers recommendations and instructions. All dimensions to be checked on site. Do not scale from this drawing.