
 


NOTES ON MATERIALS

Natural stone temple, paving, plinth, sarcophagi and seat

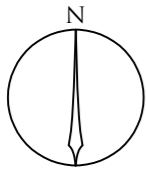

PLANNING

CRAIG HAMILTON ARCHITECTS LTD
 COED MAWR FARM, HUNDRED HOUSE, RADNORSHIRE LD1 5RP · T: 01982 5533

PROJECT: Highgate Mausoleum
 DRAWING TITLE: Site Plan
 DRAWING N^o: AD01
 DATE: November 2018
 REVISION: C
 SCALE: 1:100 @ A3

REV.	DATE	NOTES
C	26-06-2019	Planning notes added
B	08-04-2019	Revised site boundary
A	15-03-2019	Redesign

CHECK ALL DIMENSIONS CAREFULLY ON SITE AND REPORT ANY DISCREPANCIES
 DO NOT SCALE FROM THIS DRAWING (EXCEPT PLANNING DRAWINGS)