


IVERSON ROAD

SITE PLAN

148 Iverson Road, London NW6 2HE

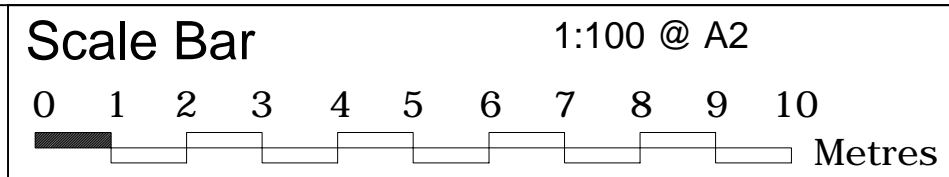

THE GILLETT MACLEOD PARTNERSHIP
 Chartered Architects & Town Planning Consultants
 1 High Road Old Eastcote Pinner Middlesex HA5 2EW tel. 0208 868 1333

19/3265/2
 Scale 1:100@A2
 Date 18/06/19
 Drawn by S.B.

REVISION
(C) draw