


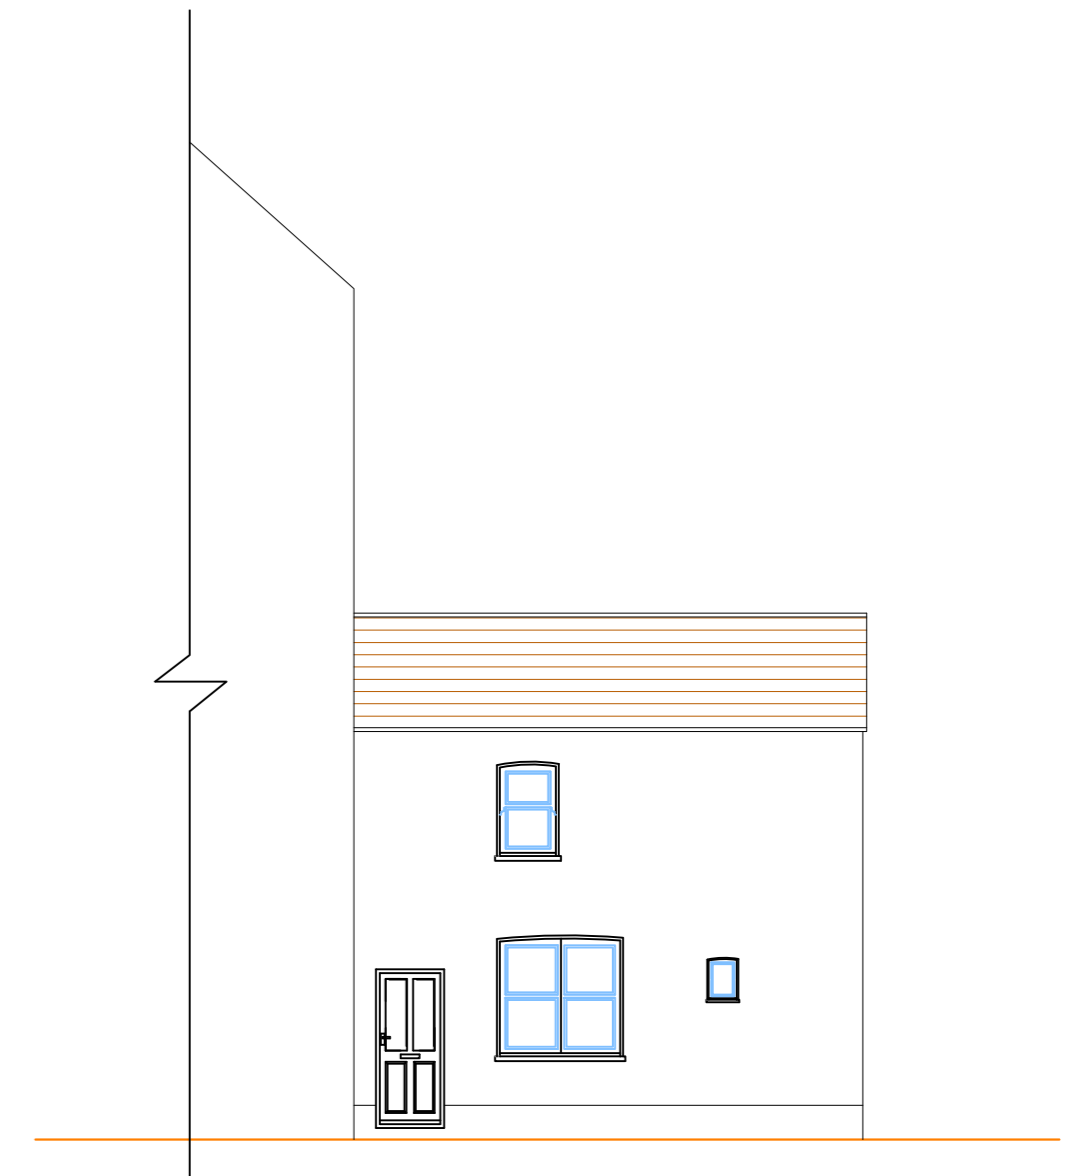

NORTH WEST ELEVATION




SOUTH EAST ELEVATION



SOUTH WEST ELEVATION

PRE-EXISTING ELEVATIONS

148 Iverson Road, London NW6 2HE

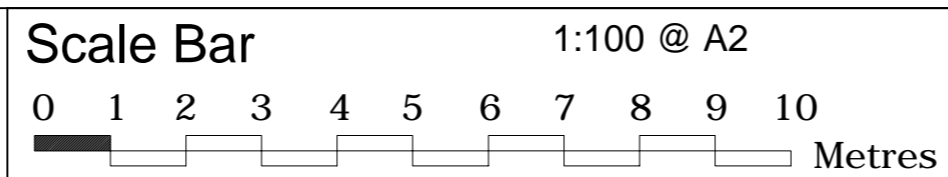

THE GILLETT MACLEOD PARTNERSHIP
Chartered Architects & Town Planning Consultants
1 High Road Old Eastcote Pinner Middlesex HA5 2EW tel. 0208 868 1333

19/3265/4
Scale 1:100@A2
Date 18/06/19
Drawn by S.B.

REVISION
C drawer