



Ground floor
 Raised ground floor to
 rear outrigger

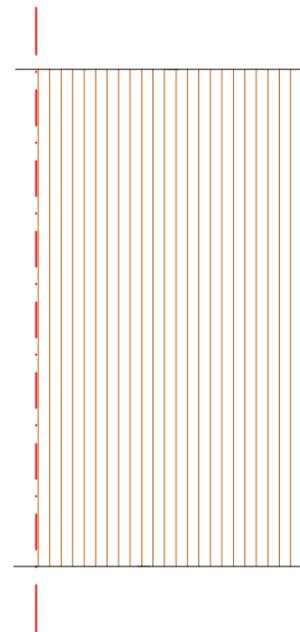


Roof plan

PRE-EXISTING FLOOR PLANS

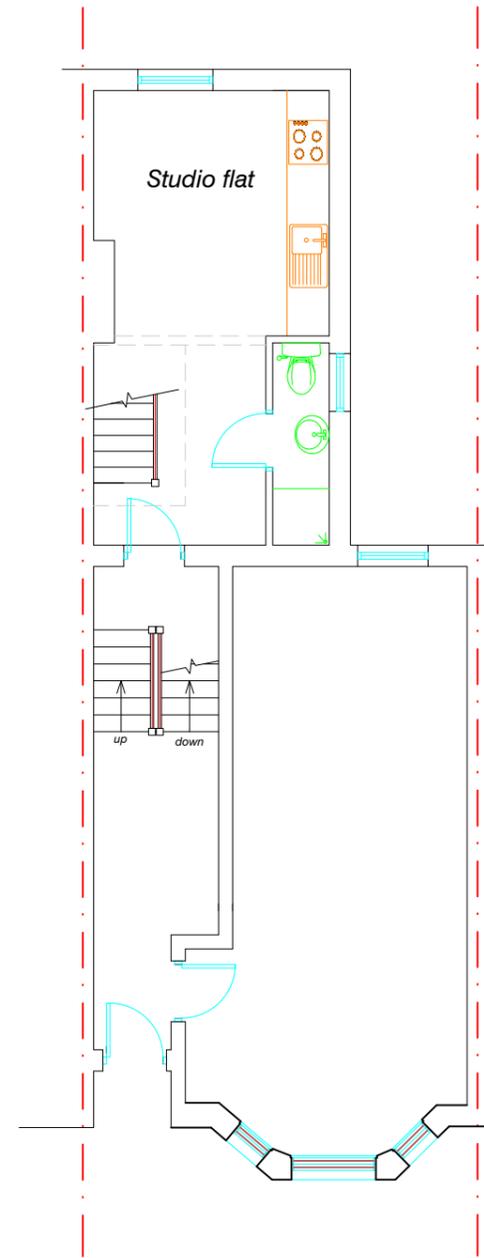

Ground floor
 Raised ground floor to
 rear outrigger

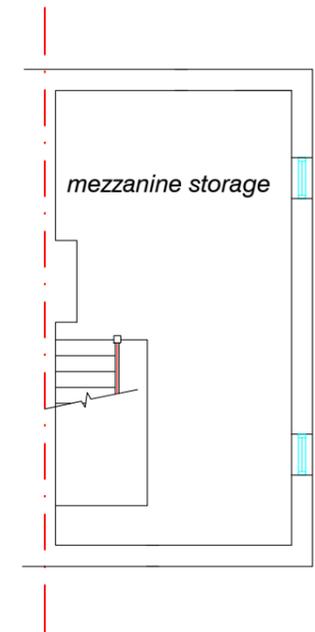

First floor

EXISTING FLOOR PLANS

148 Iverson Road, London NW6 2HE



THE GILLETT MACLEOD PARTNERSHIP
 Chartered Architects & Town Planning Consultants
 1 High Road Old Eastcote Pinner Middlesex HA5 2EW tel. 0208 868 1333

Drg. No. 19/3265/3
 Scale 1:100@A3
 Date 18/06/19
 Drawn by SB