


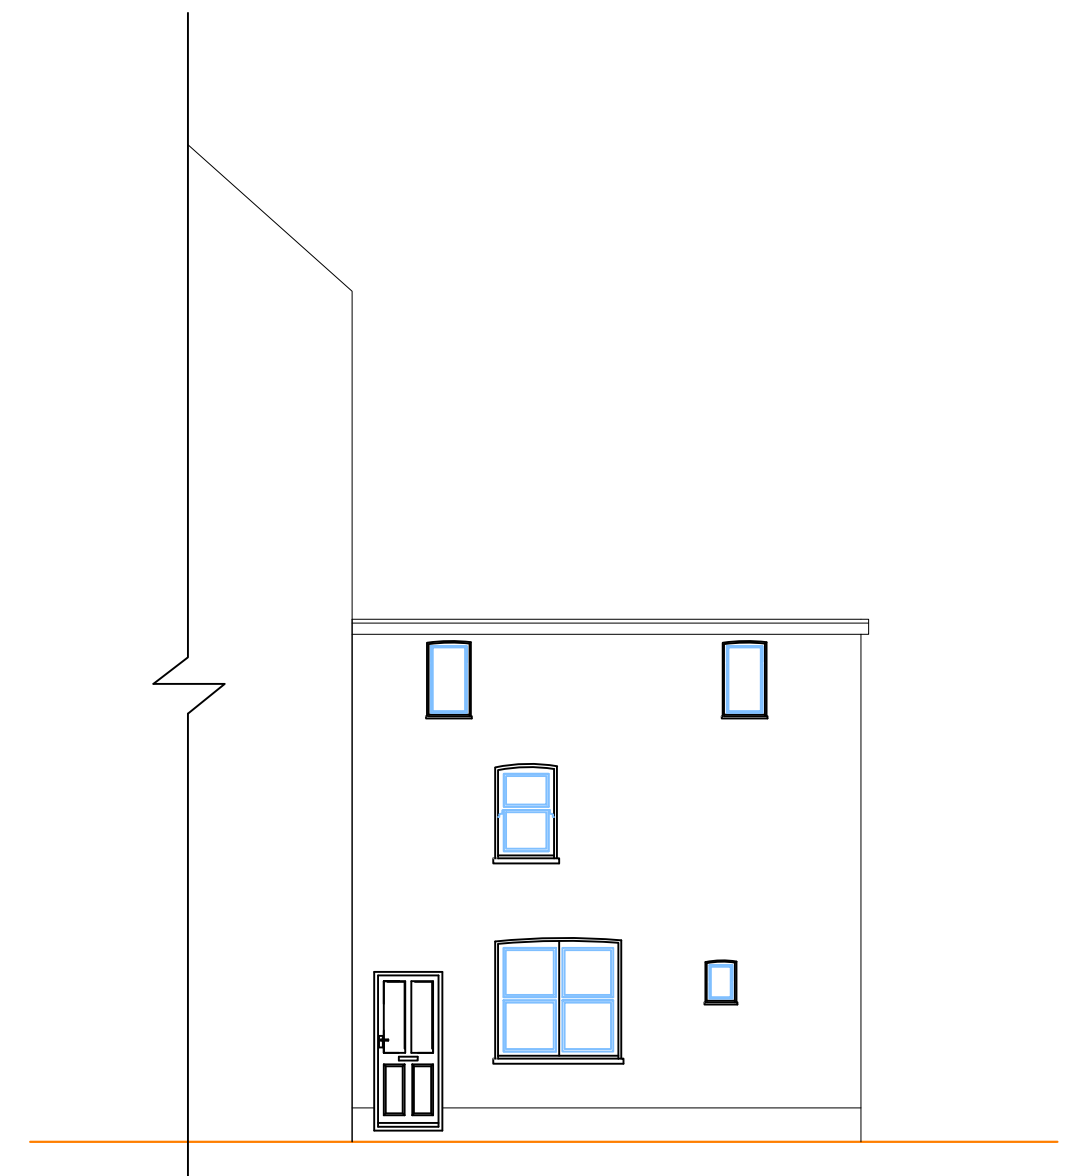

NORTH WEST ELEVATION




SOUTH EAST ELEVATION



SOUTH WEST ELEVATION

EXISTING ELEVATIONS

*148 Iverson Road, London NW6 2HE*

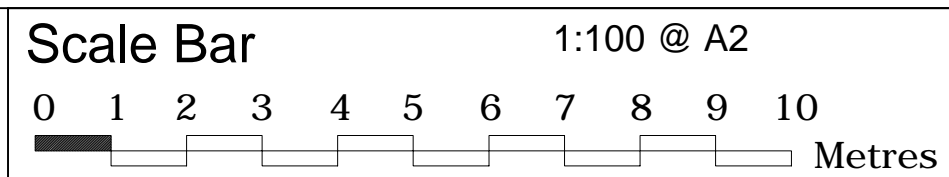

THE GILLETT MACLEOD PARTNERSHIP  
 Chartered Architects & Town Planning Consultants  
 1 High Road Old Eastcote Pinner Middlesex HA5 2EW tel. 0208 868 1333

19/3265/5  
 Scale 1:100@A2  
 Date 18/06/19  
 Drawn by S.B.

REVISION
(C) draw