


SECTION




SECTION

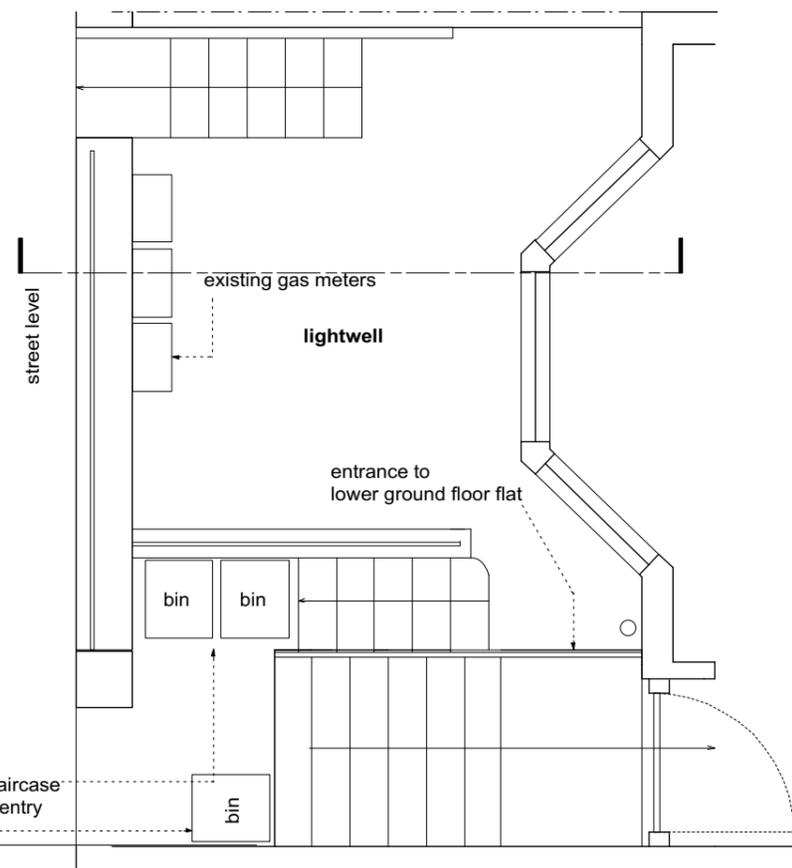

PLAN

EXISTING

reconfigure existing steps for new platform for bin storage
 • finish in grey asphalt to match existing path and staircase, OR yorkstone to match pavement
 • existing storage under

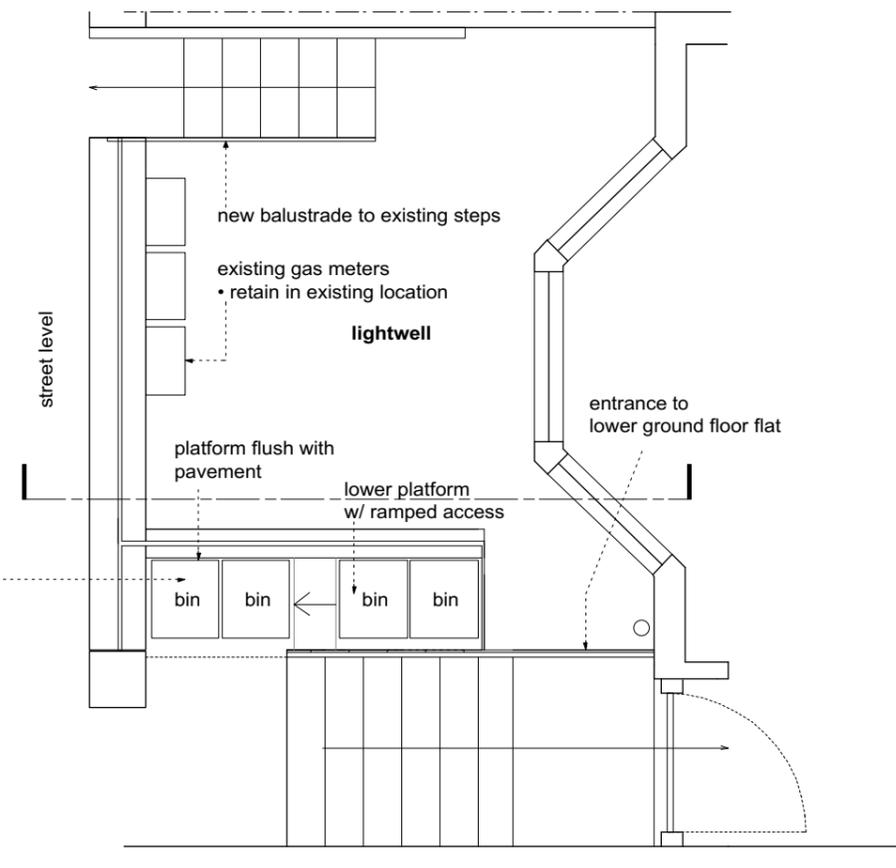

PLAN

PROPOSED

Rev	Date
I	19.06.19
H	26.02.19
G	06.11.18
F	12.10.18
E	14.09.18
D	12.09.18
C	24.08.18
B	16.07.18
A	31.07.17
A	10.07.17
A	04.05.17
A	05.04.17
A	01.12.16
A	26.10.16
A	24.10.16
-	23.09.16
-	09.09.16
-	27.05.16

For Information
Issued only for purpose indicated

This drawing is to be read in conjunction with all Consultants information.
All dimensions to be checked on site.
Do not scale, except for planning purposes.
This drawing is protected by copyright.

JOB NUMBER 176


JOB TITLE
Subramaniam Snyder
62 Pilgrim's Ln, Hampstead, London NW3 1SN

DRAWING TITLE
lightwell
existing and proposed


SCALE: 1:50 @ A3

DATE: MAY 2016

DRAWING NO. A/02/107
REV I

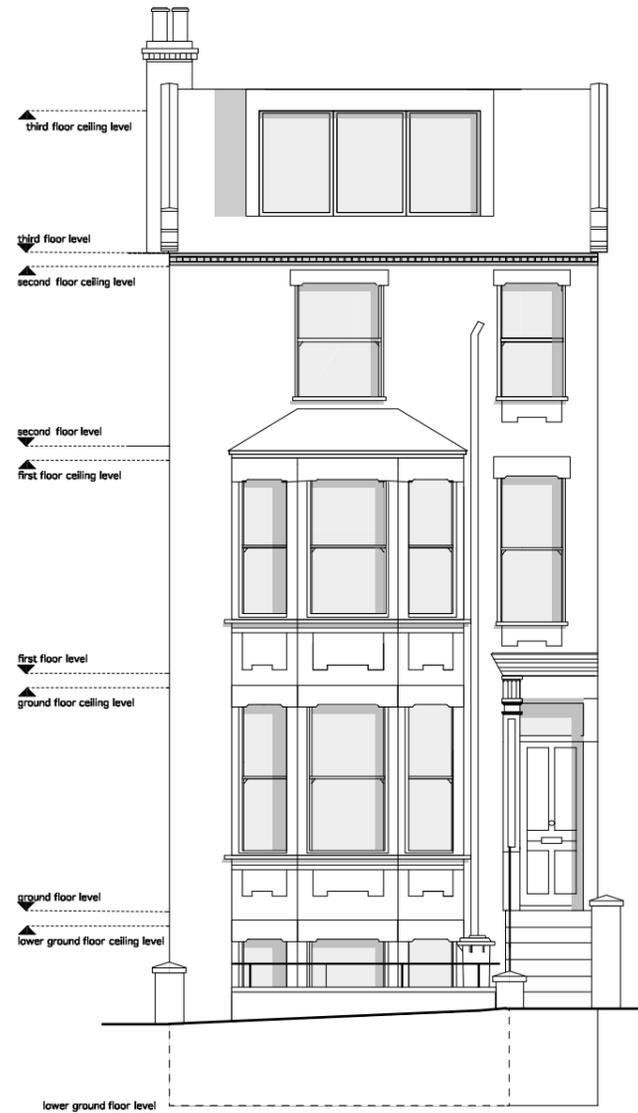

EXISTING

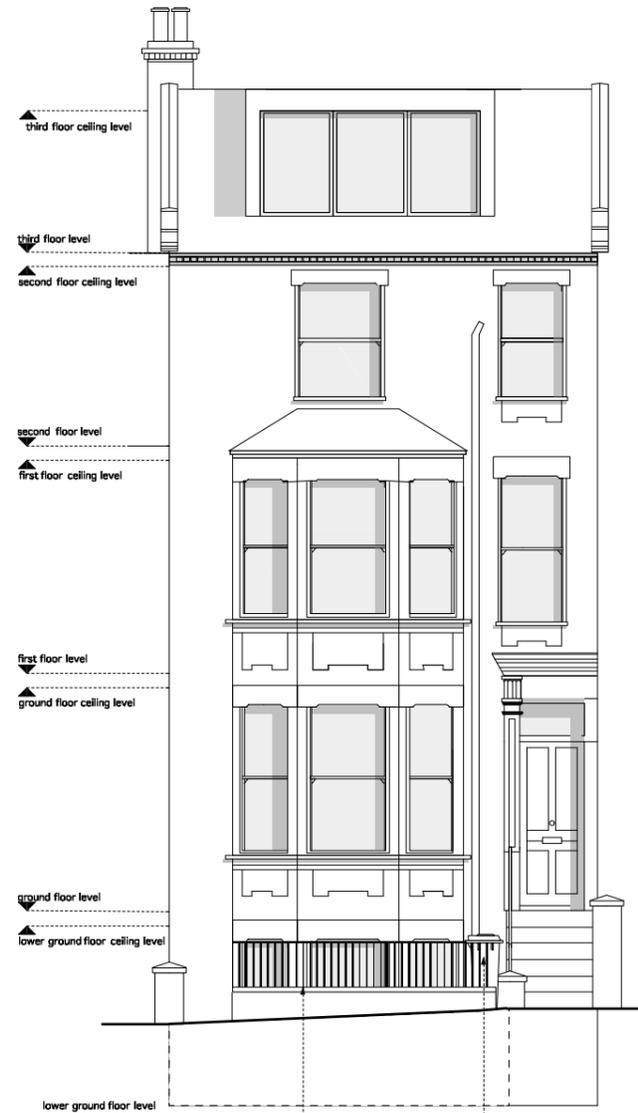

PROPOSED

Rev	Date
J	19.06.19
I	12.10.18
H	16.07.18
G	31.07.17
F	10.07.17
E	20.06.17
D	09.06.17
C	06.06.17
B	04.05.17
A	05.04.17
A	22.03.17
-	17.03.17

For Information
Issued only for purpose indicated
This drawing to be read in conjunction with all Consultants information.
All dimensions to be checked on site.
Do not scale, except for planning purposes.
This drawing is protected by copyright.

JOB NUMBER 176
JOB TITLE
Subramaniam Snyder
62 Pilgrim's Ln, Hampstead, London NW3 1SN

DRAWING TITLE
front elevations
proposed

SCALE: 1:100 @ A3 1:50 @ A1
DATE: September 2016

DRAWING NO.	REV
A/02/1103	J