



FRONT ELEVATION

DRAWING TITLE : Existing front elevation

DRAWING NUMBER : E1

SCALE : 1 : 100

DATE : 25th April 2019

CLIENT : IDW007





SIDE ELEVATION - EXISTING

DRAWING TITLE : Existing side elevation

DRAWING NUMBER : E2

SCALE : 1 : 100

DATE : 25th April 2019

CLIENT : IDW007





REAR ELEVATION - EXISTING

DRAWING TITLE : Existing rear elevation


DRAWING NUMBER : E3

SCALE : 1 : 100

DATE : 25th April 2019

CLIENT : IDW007



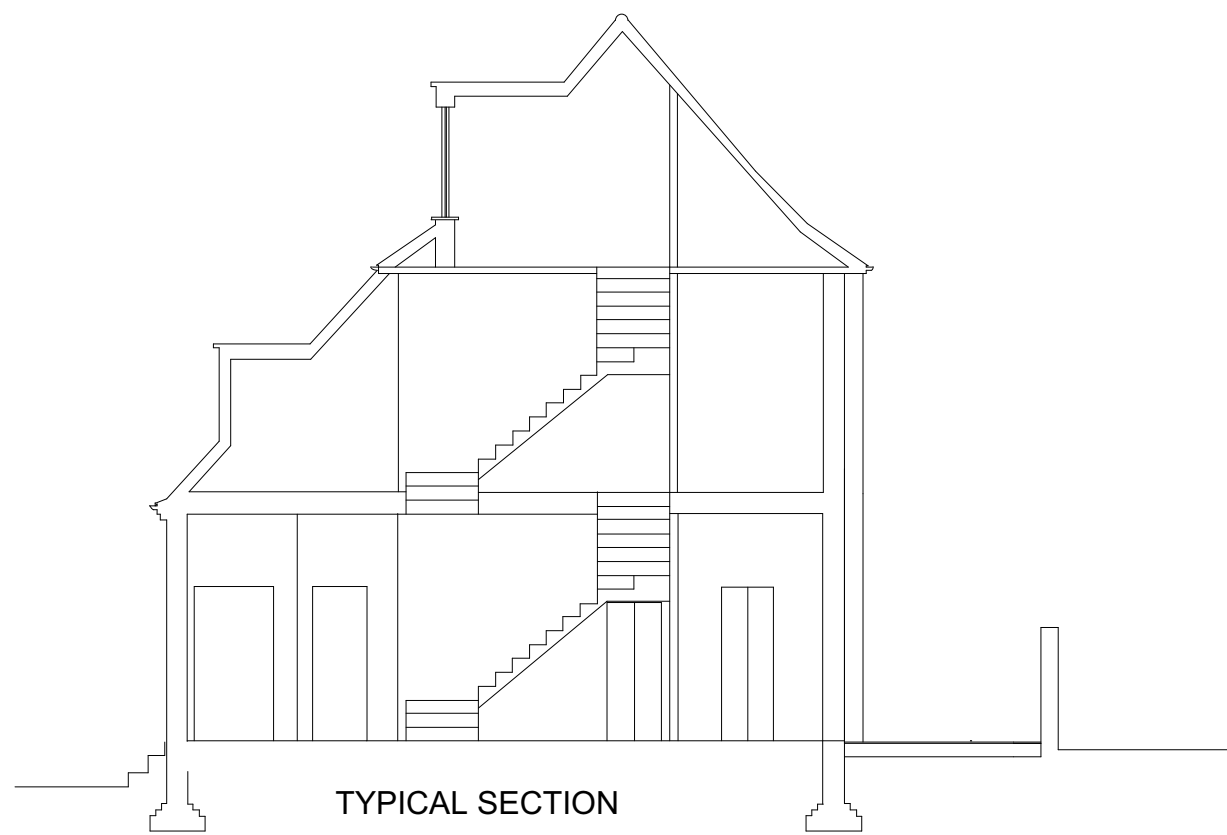

TYPICAL SECTION

DRAWING TITLE : Existing typical section


DRAWING NUMBER : E4

SCALE : 1 : 100

DATE : 25th April 2019

CLIENT : IDW007



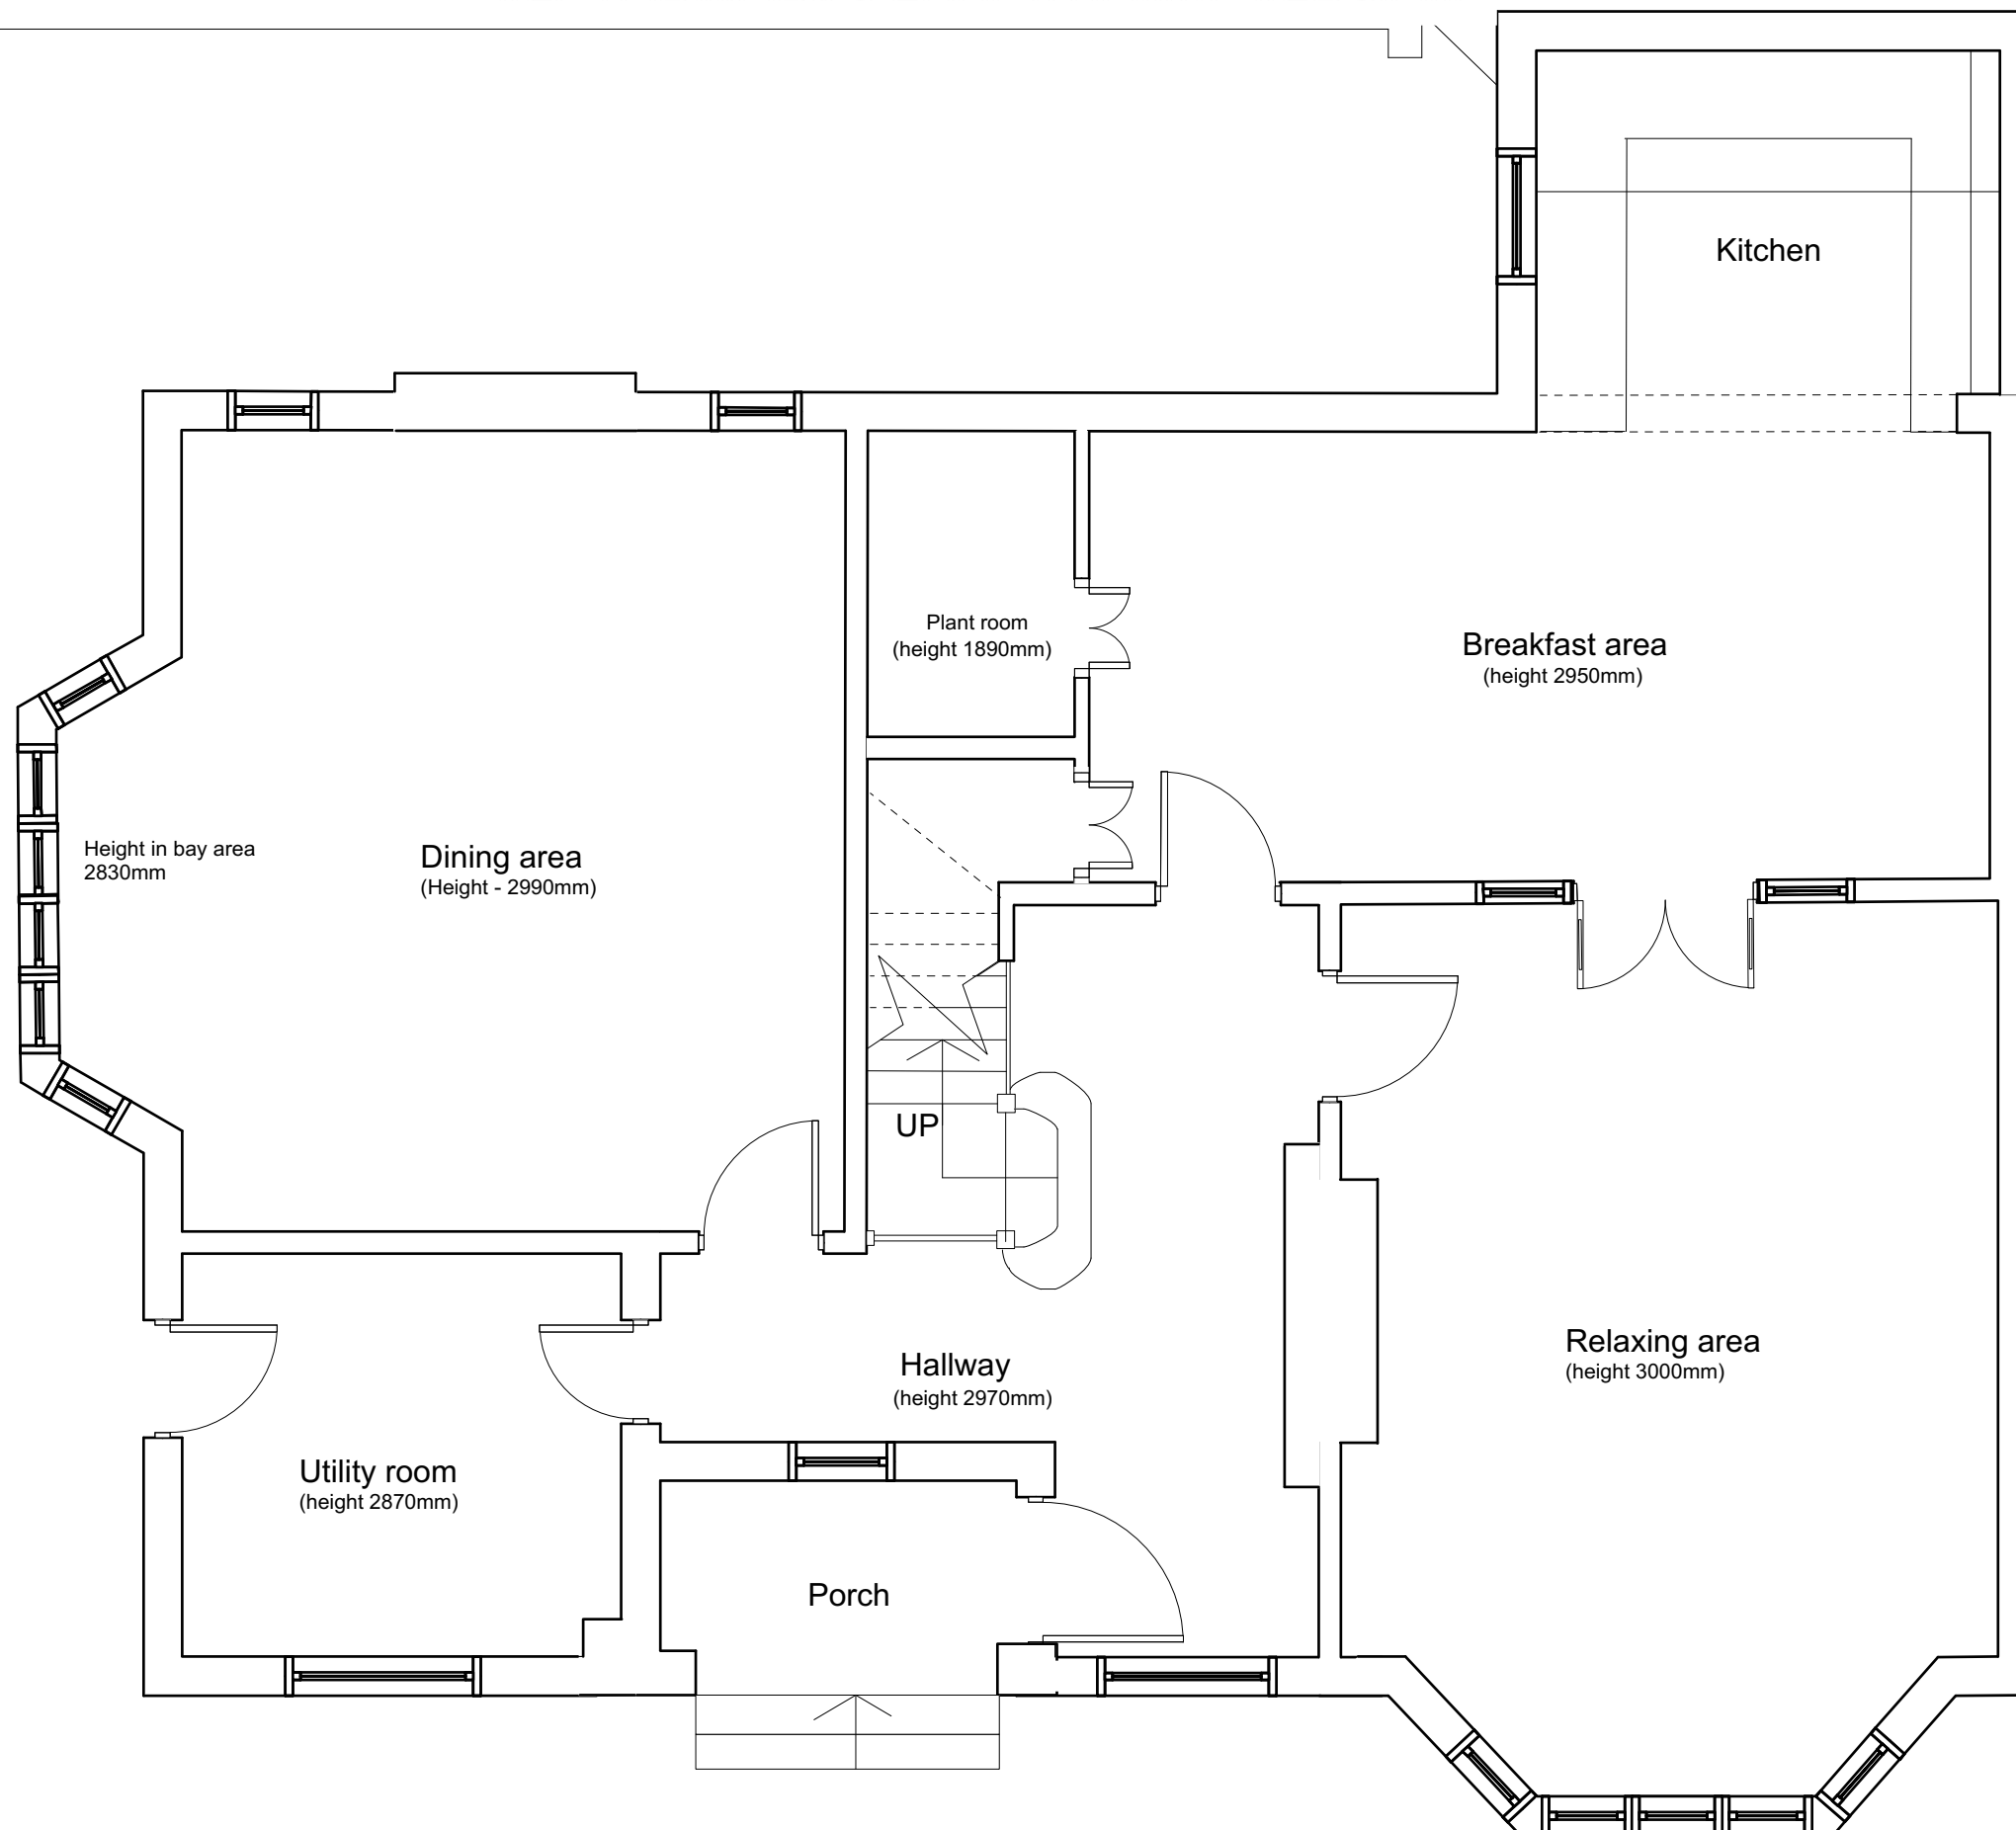

DRAWING TITLE : Existing ground floor plan


DRAWING NUMBER : E5

SCALE : 1 : 50

DATE : 25th April 2019

CLIENT : IDW007



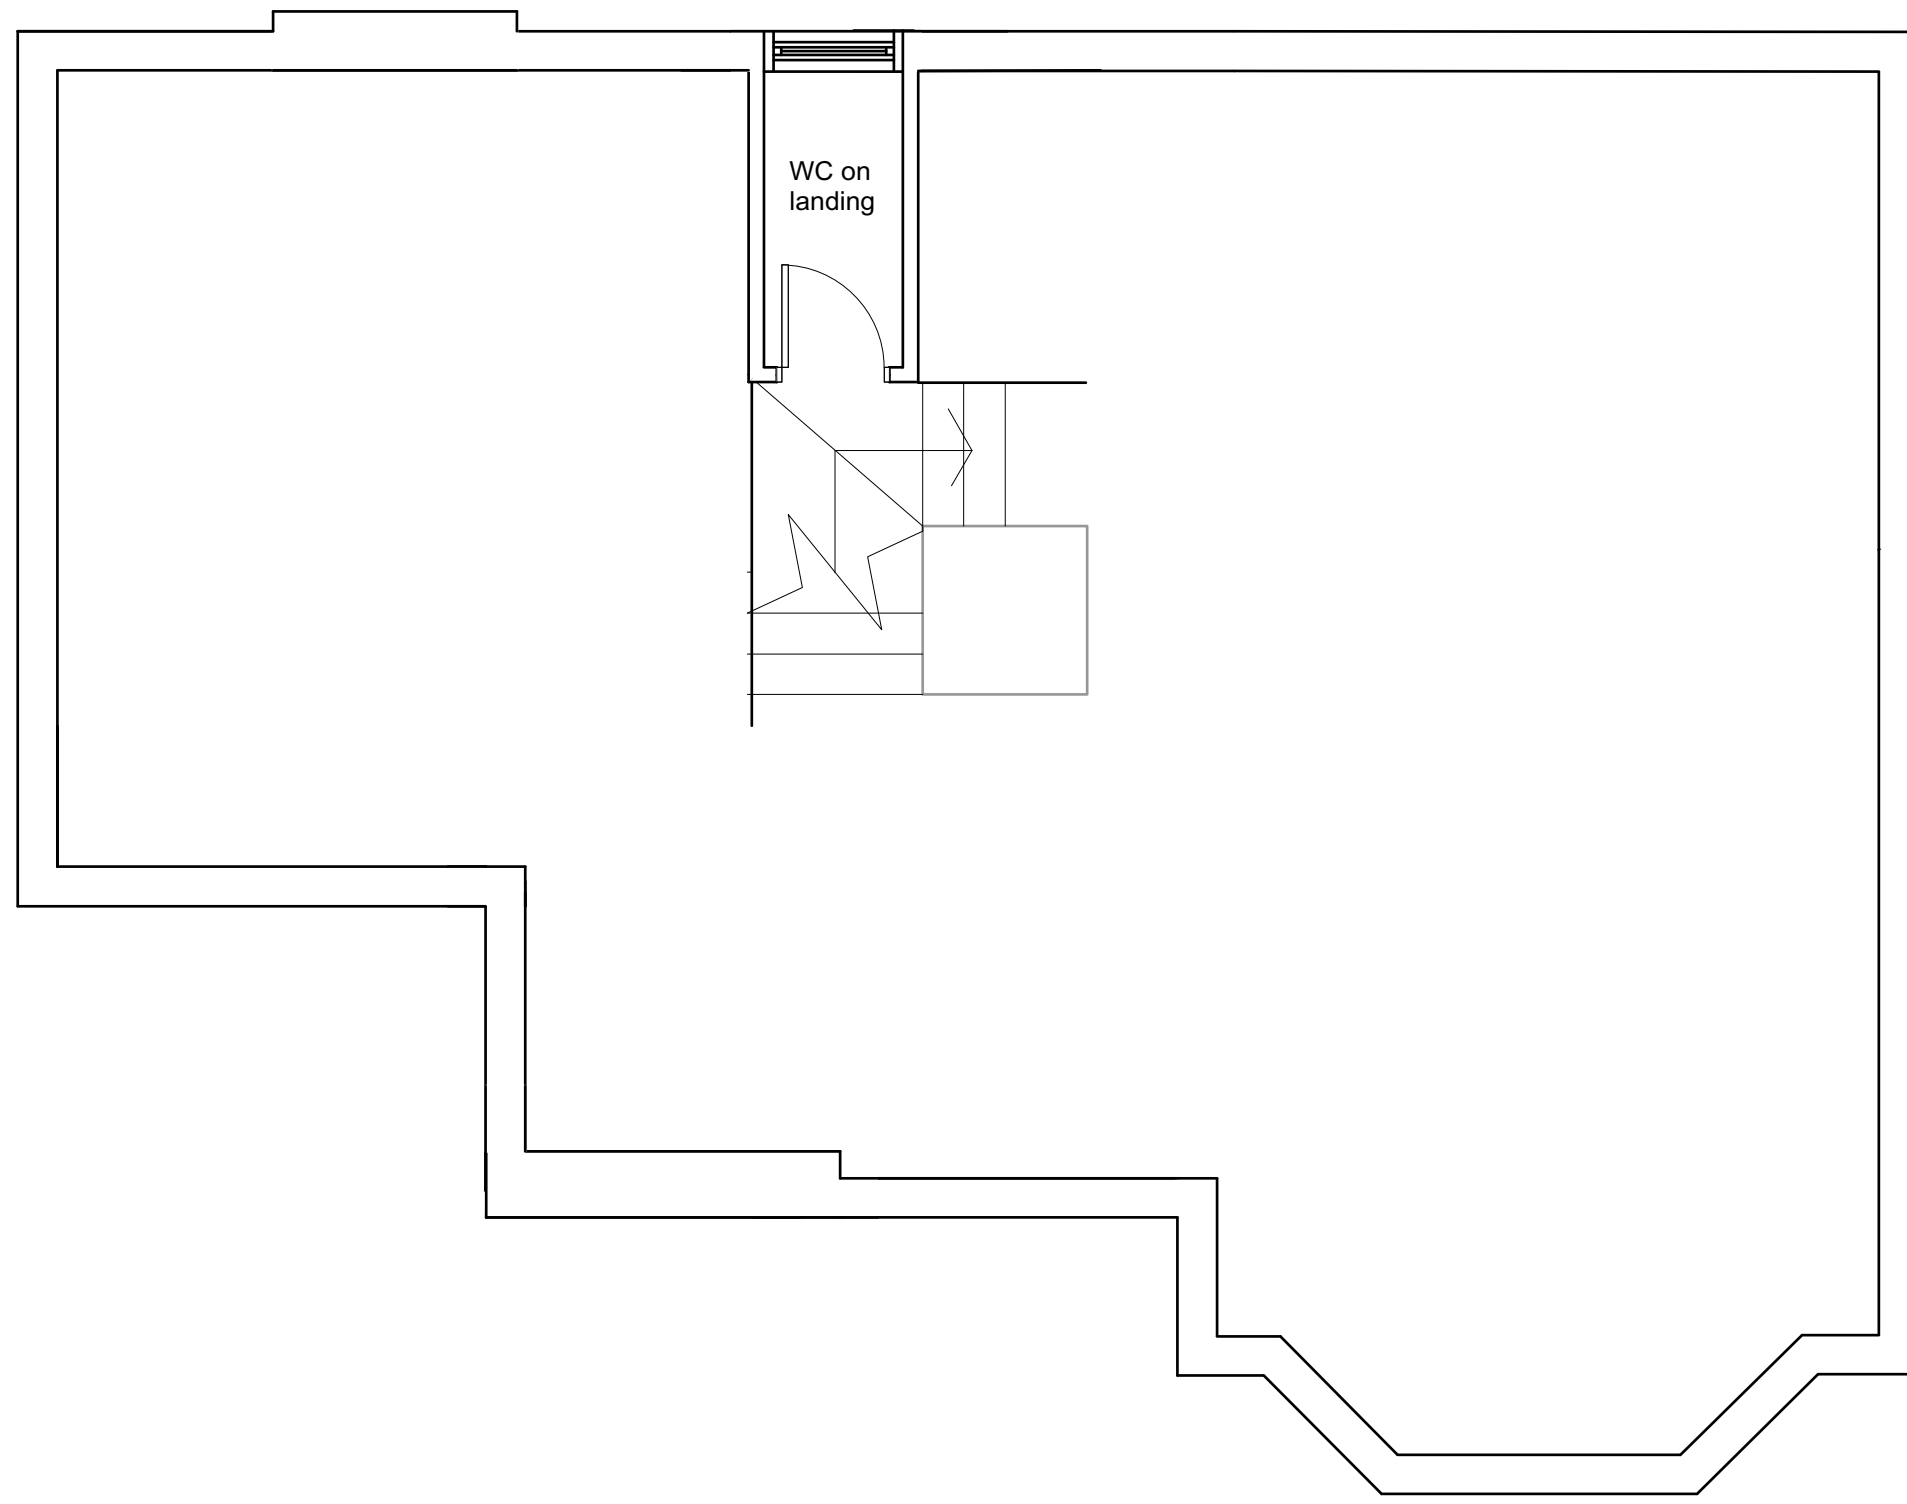

DRAWING TITLE : Existing landing between ground and first floor


DRAWING NUMBER : E6

SCALE : 1 : 50

DATE : 25th April 2019

CLIENT : IDW007



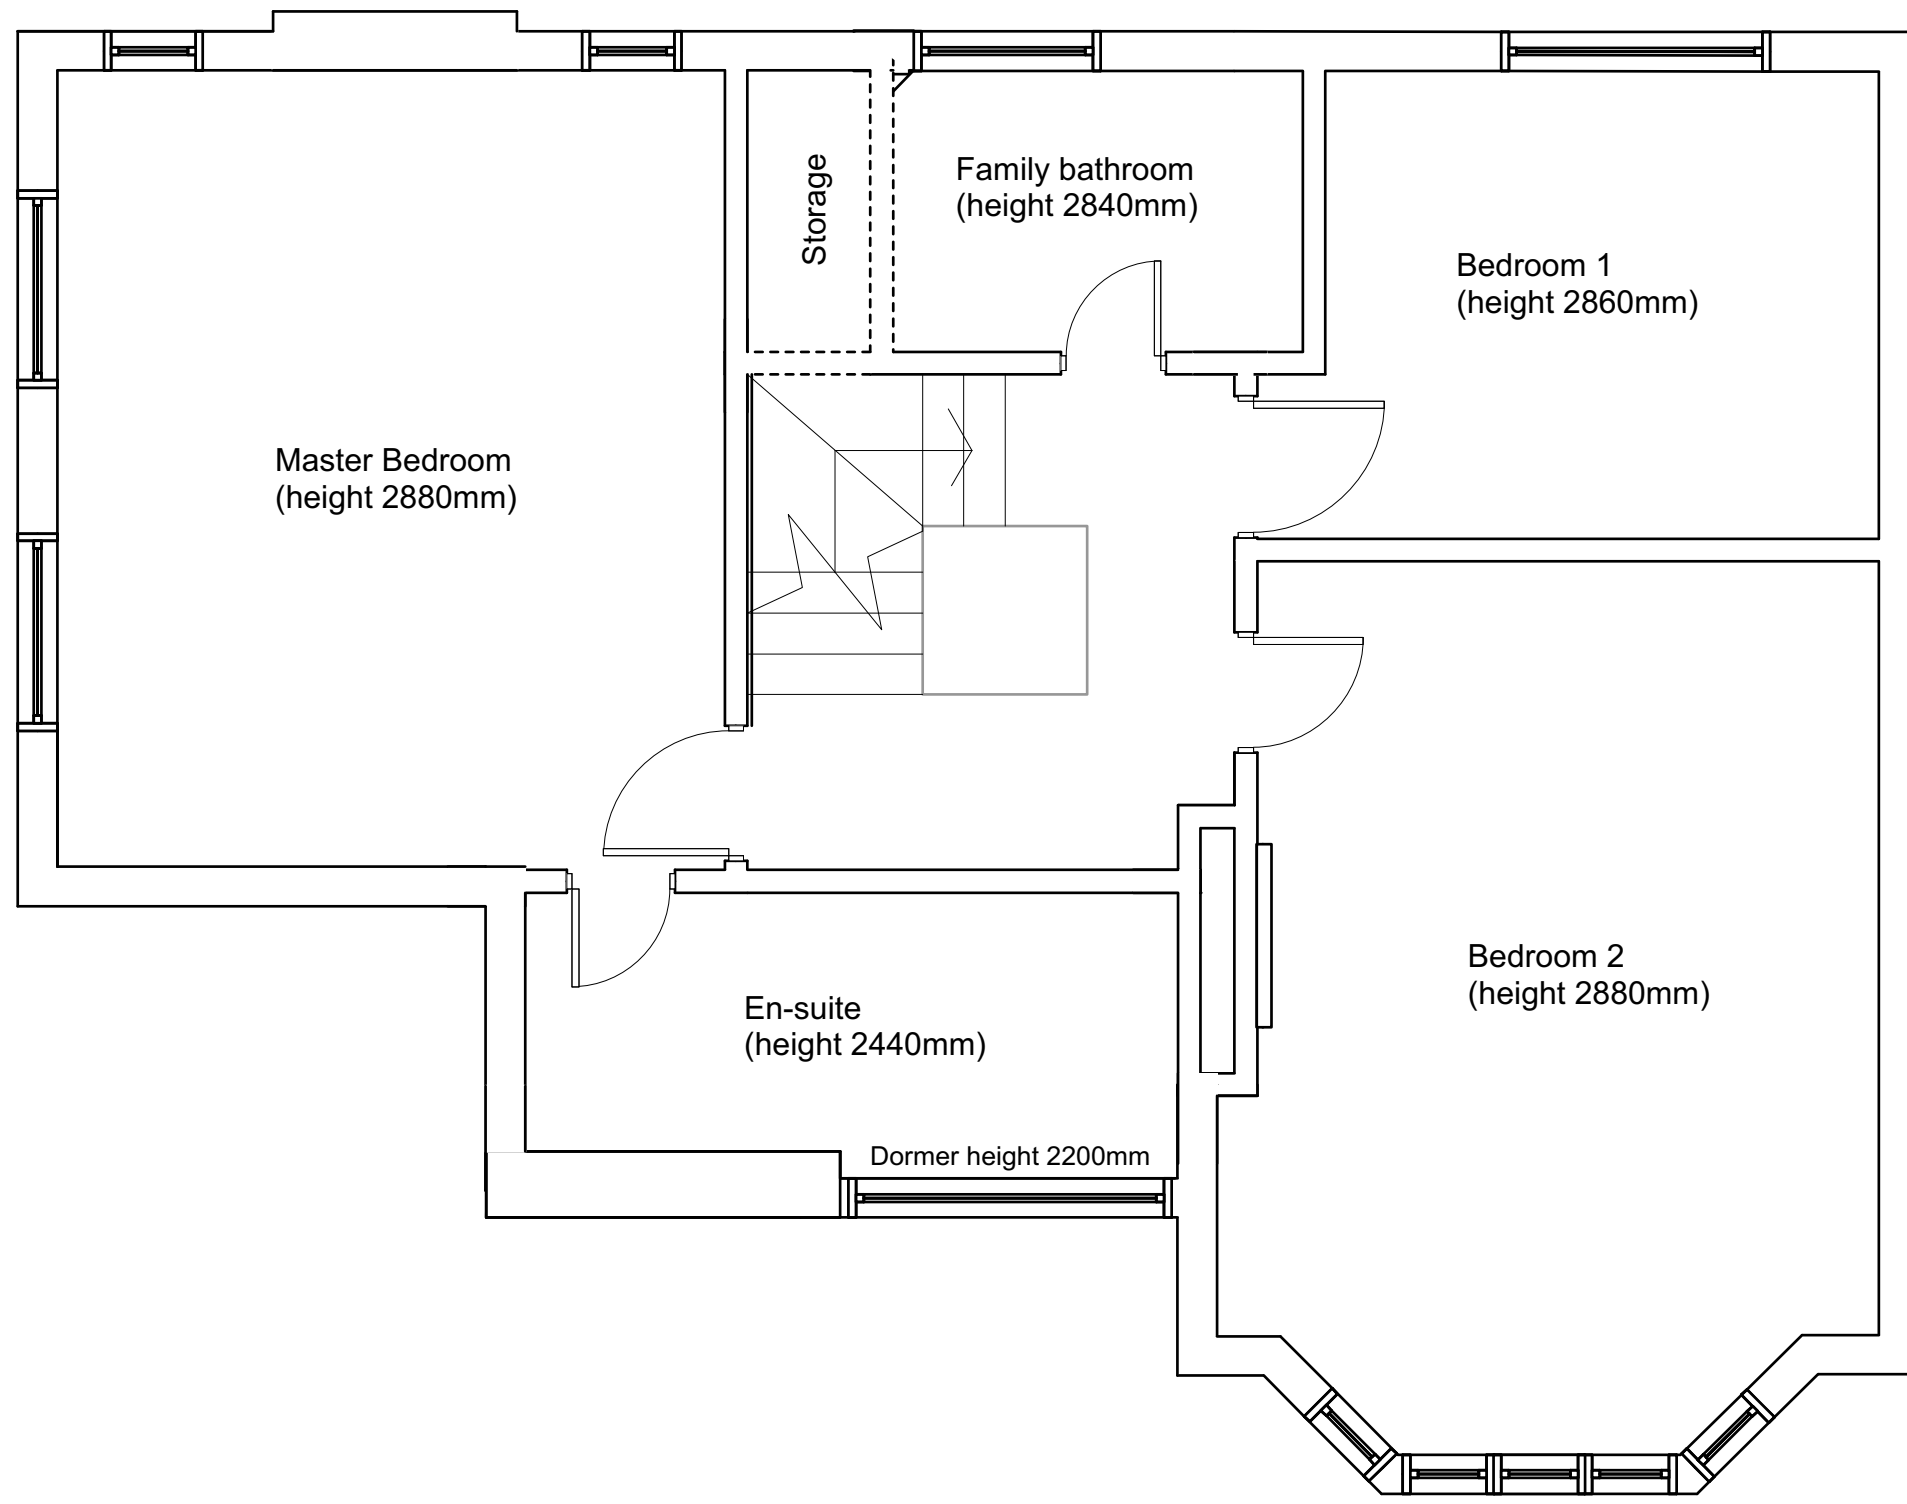

DRAWING TITLE : Existing first floor plan


DRAWING NUMBER : E7

SCALE : 1 : 50

DATE : 25th April 2019

CLIENT : IDW007



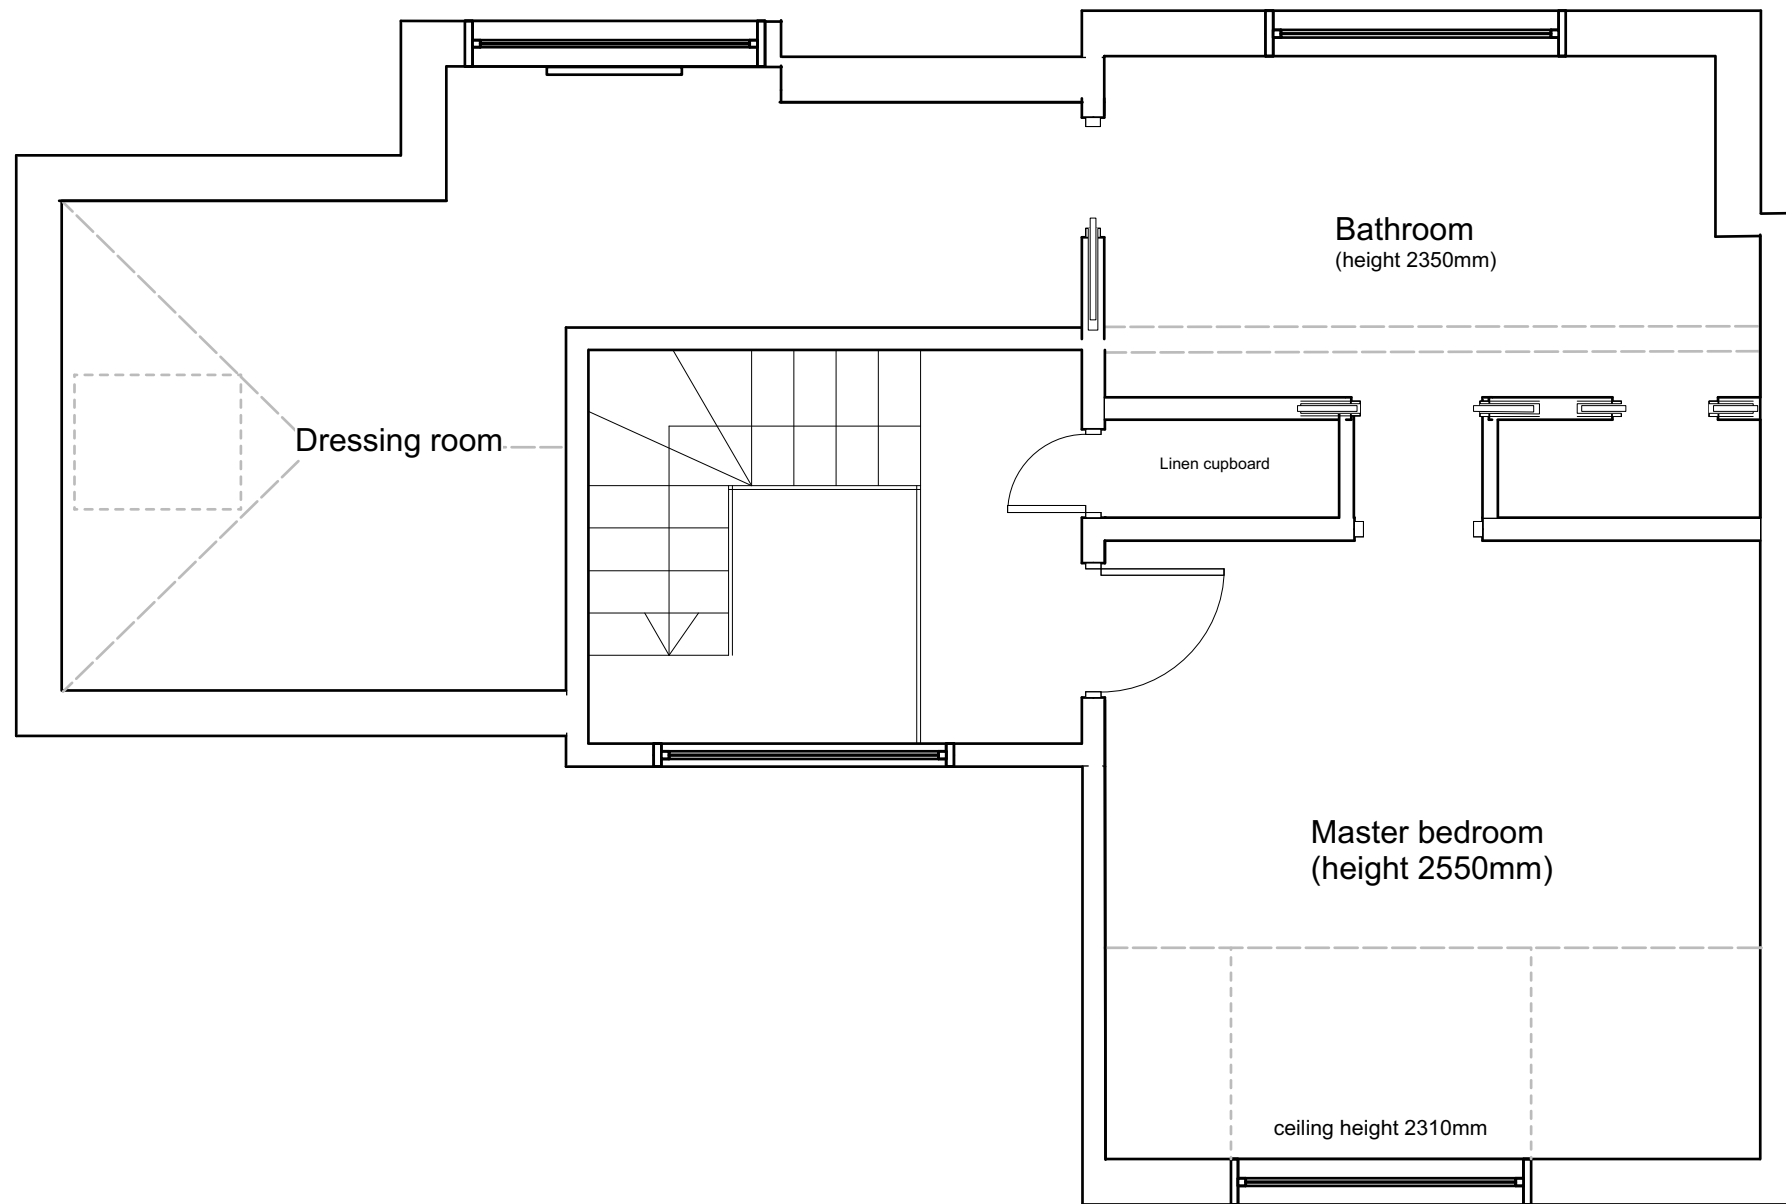

DRAWING TITLE : Existing loft floor plan

DRAWING NUMBER : E8

SCALE : 1 : 50

DATE : 25th April 2019

CLIENT : IDW007

