



FRONT ELEVATION

DRAWING TITLE : Proposed front elevation


DRAWING NUMBER : P1

SCALE : 1 : 100

DATE : 25th April 2019

CLIENT : IDW007



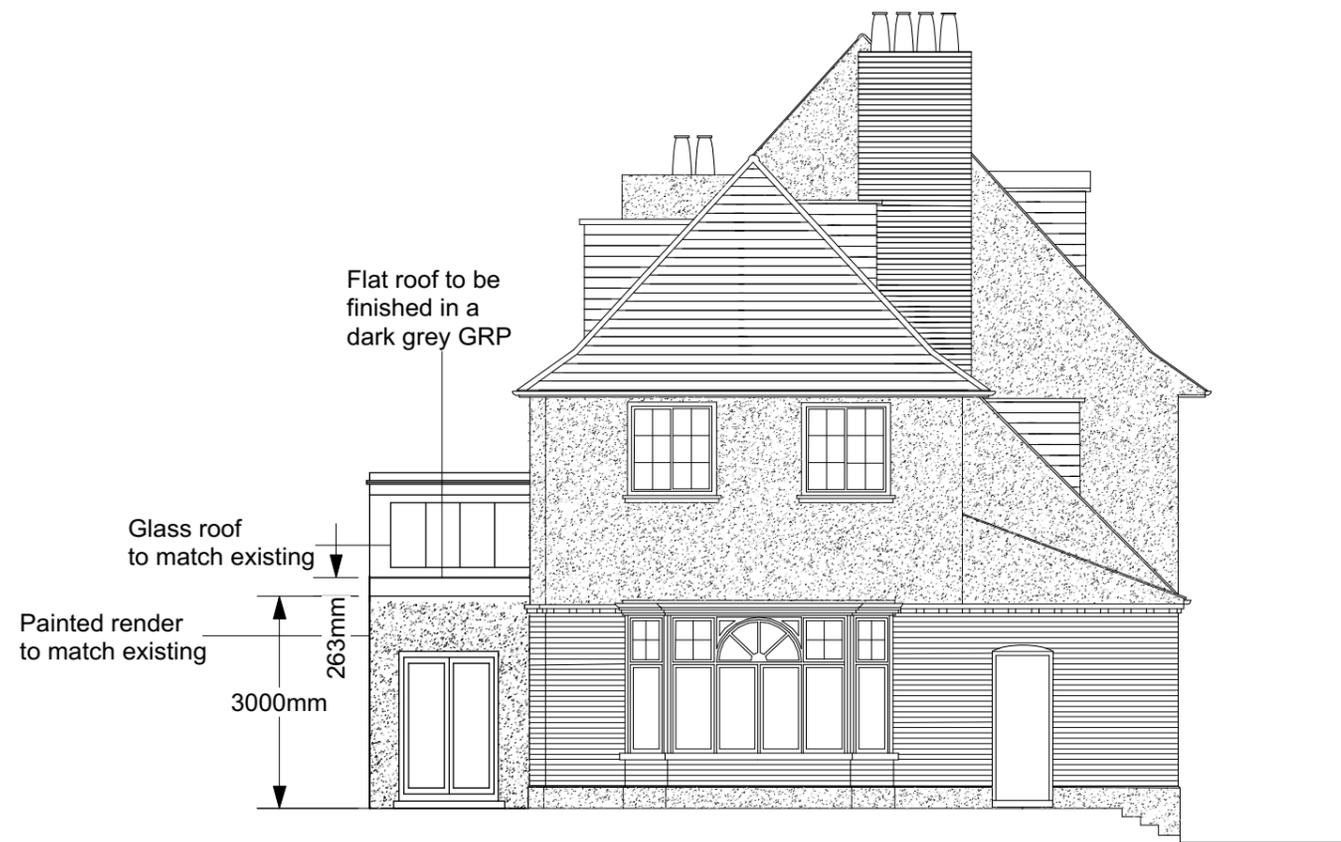

SIDE ELEVATION - PROPOSED

DRAWING TITLE : Proposed side elevation

DRAWING NUMBER : P2

SCALE : 1 : 100

DATE : 25TH April 2019

CLIENT : IDW007





REAR ELEVATION - PROPOSED

DRAWING TITLE : Proposed rear elevation


DRAWING NUMBER : P3

SCALE : 1 : 100

DATE : 25th April 2019

CLIENT : IDW007



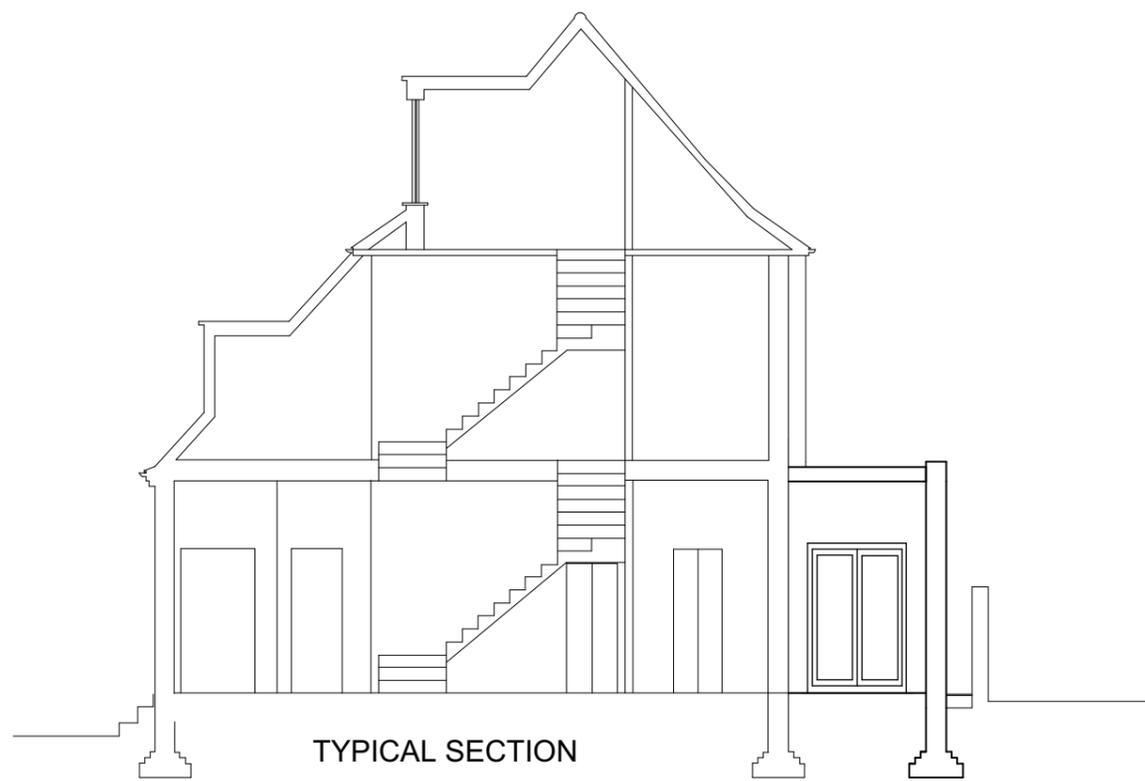

DRAWING TITLE : Proposed typical section


DRAWING NUMBER : P4

SCALE : 1 : 100

DATE : 25th April 2019

CLIENT : IDW007



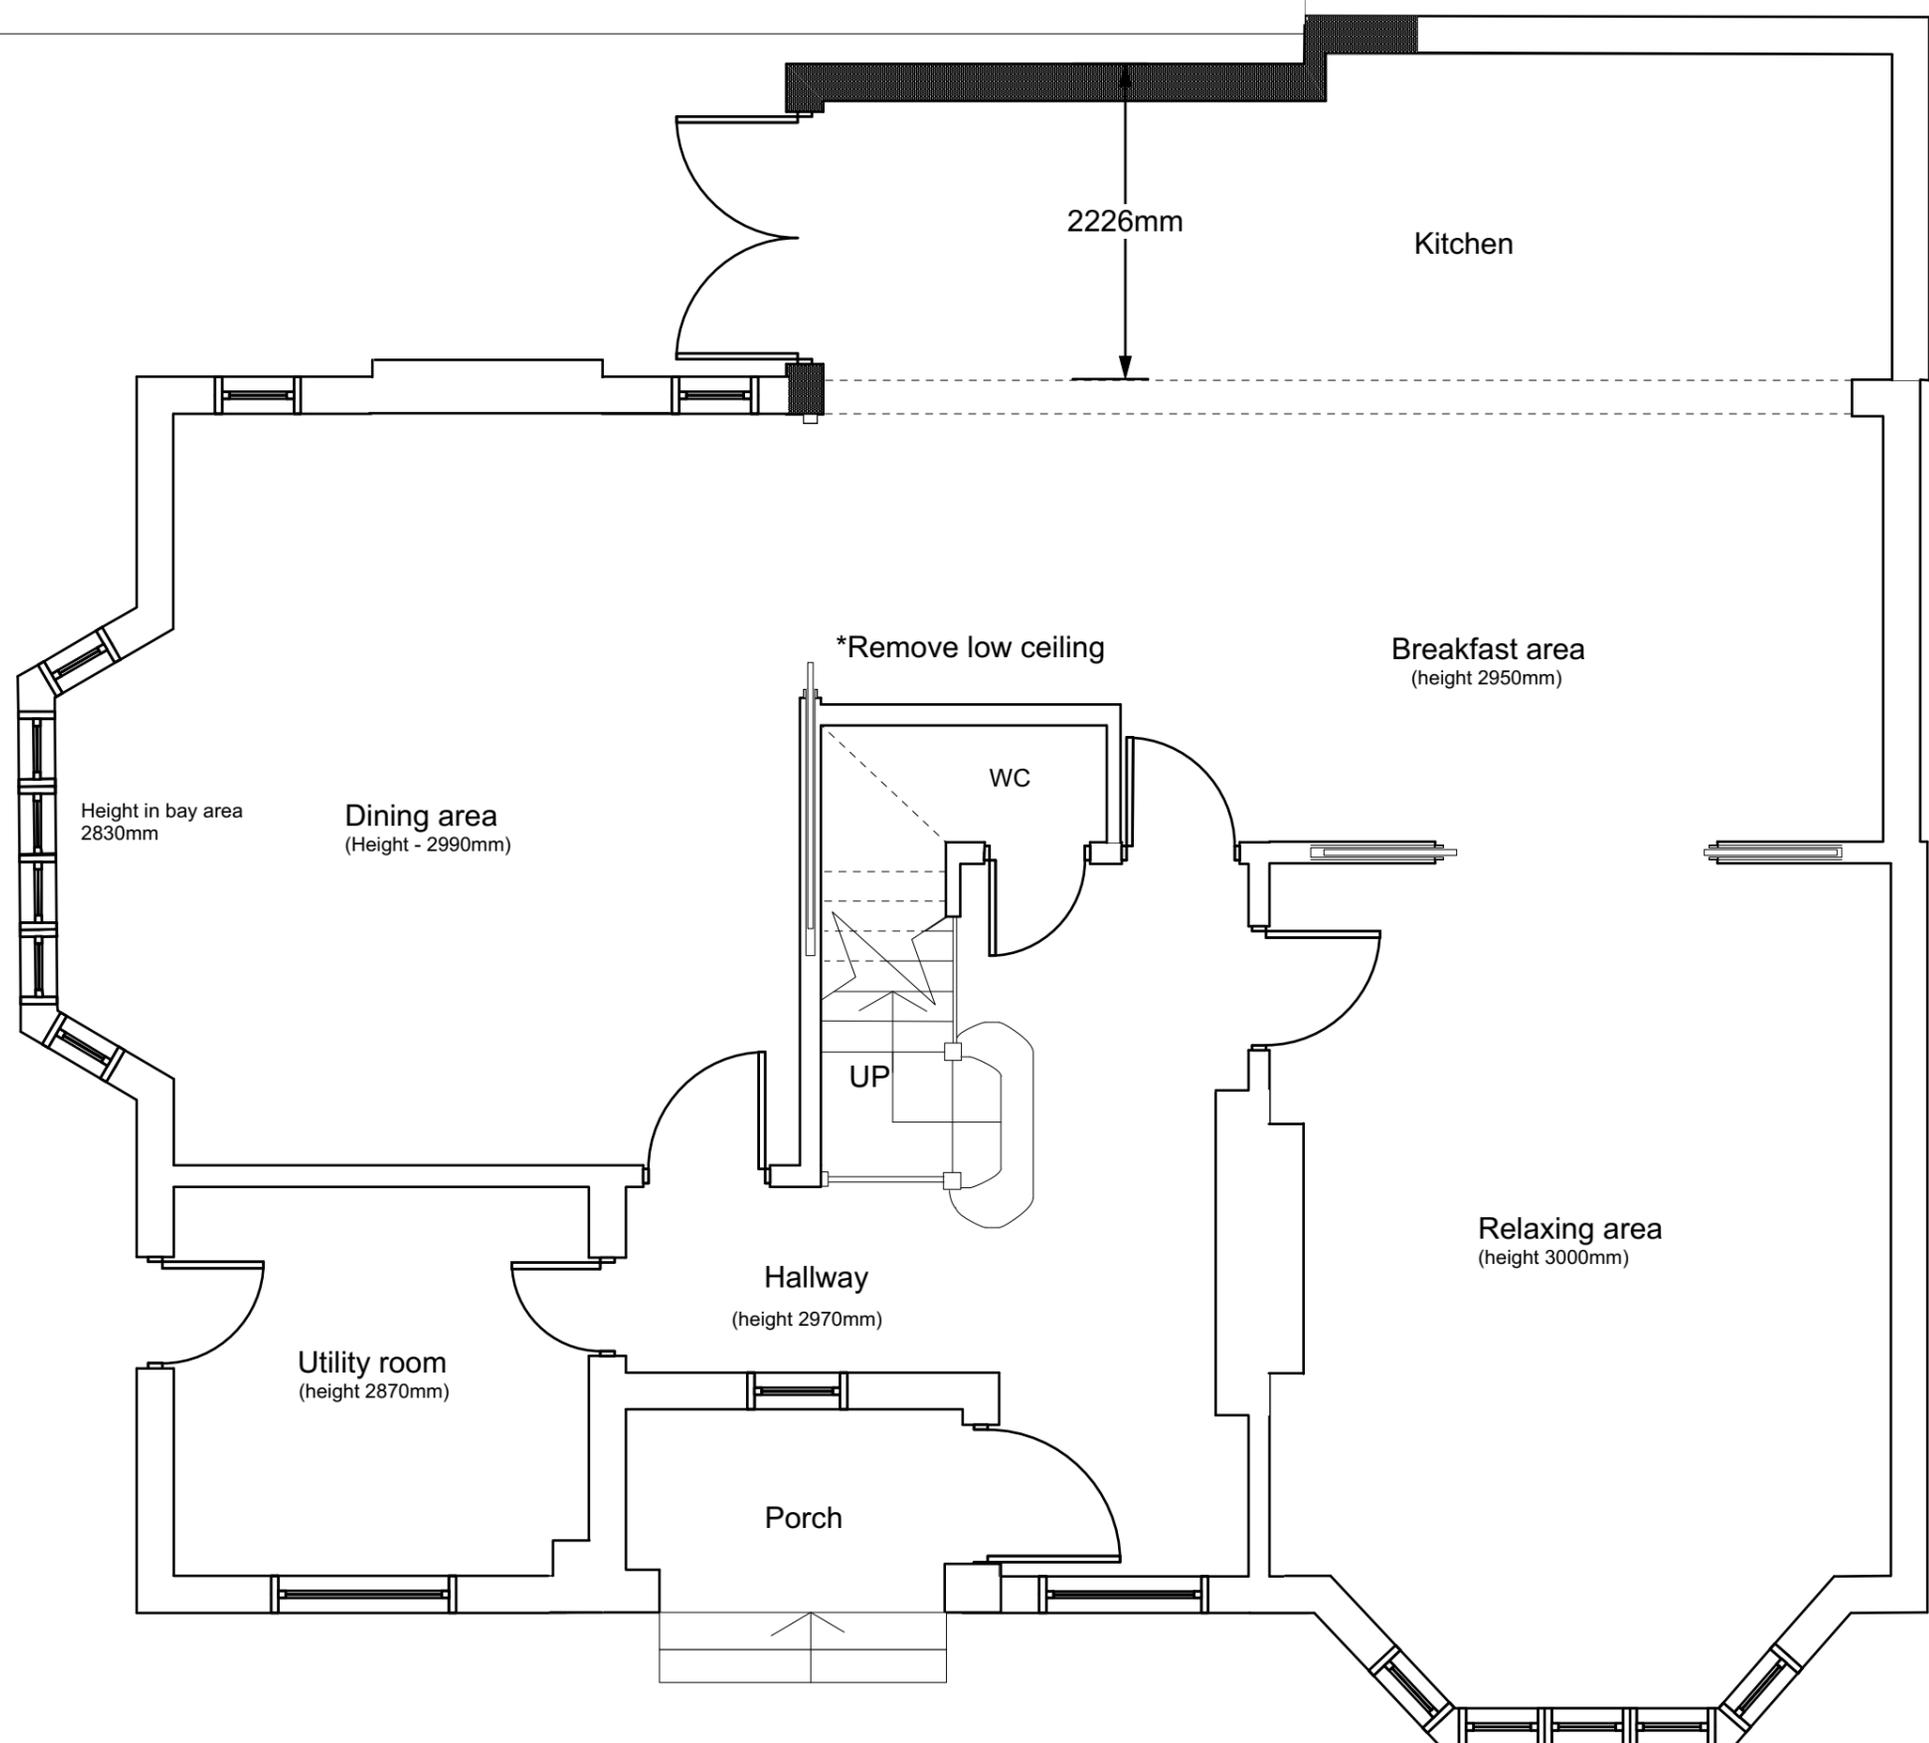

DRAWING TITLE : Proposed ground floor plan


DRAWING NUMBER : P5

SCALE : 1 : 50

DATE : 25th April 2019

CLIENT : IDW007



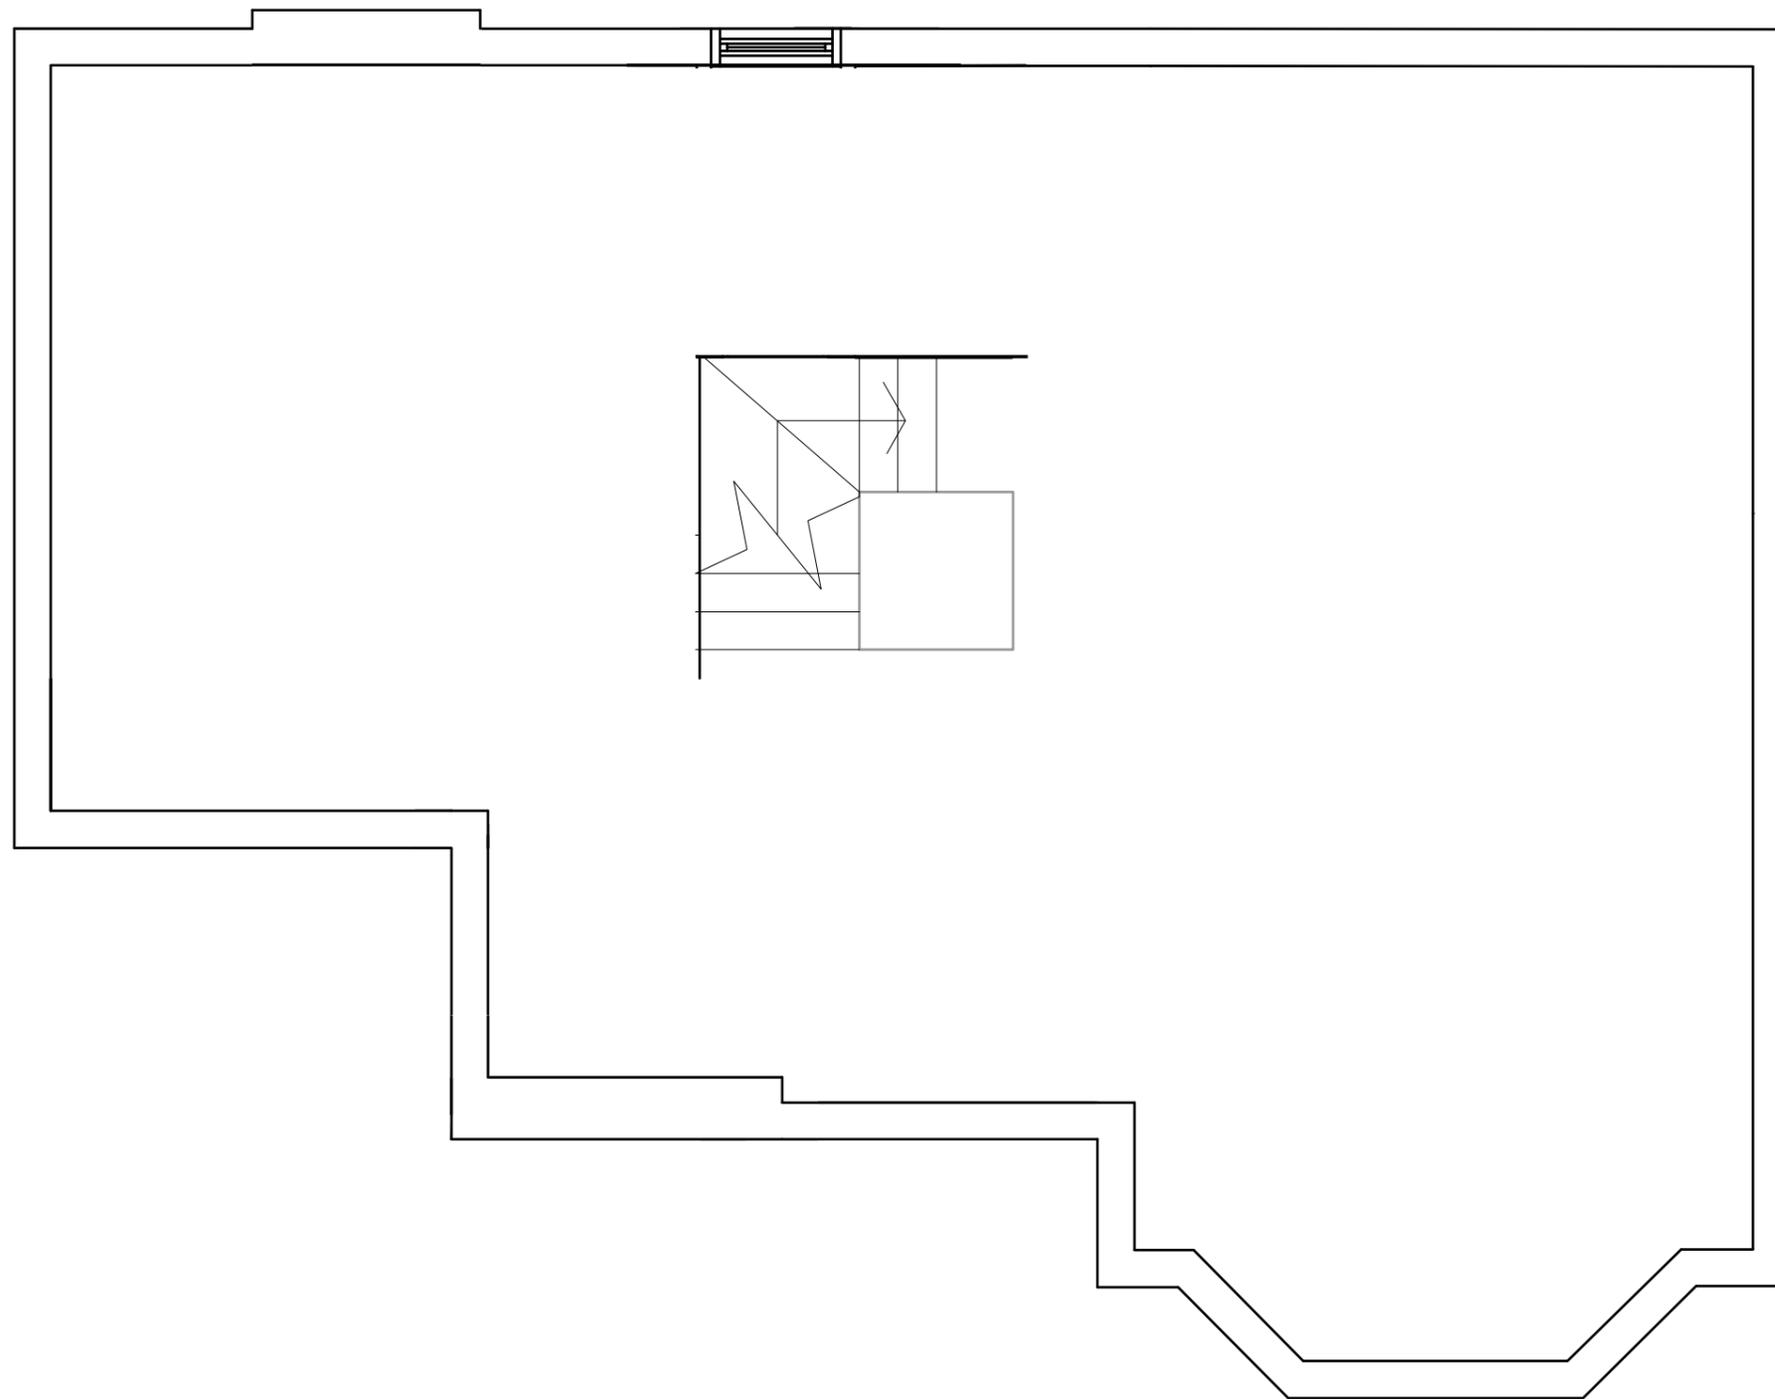

DRAWING TITLE : Proposed landing  
between ground and first floor


DRAWING NUMBER : P6

SCALE : 1 : 50

DATE : 25th April 2019

CLIENT : IDW007



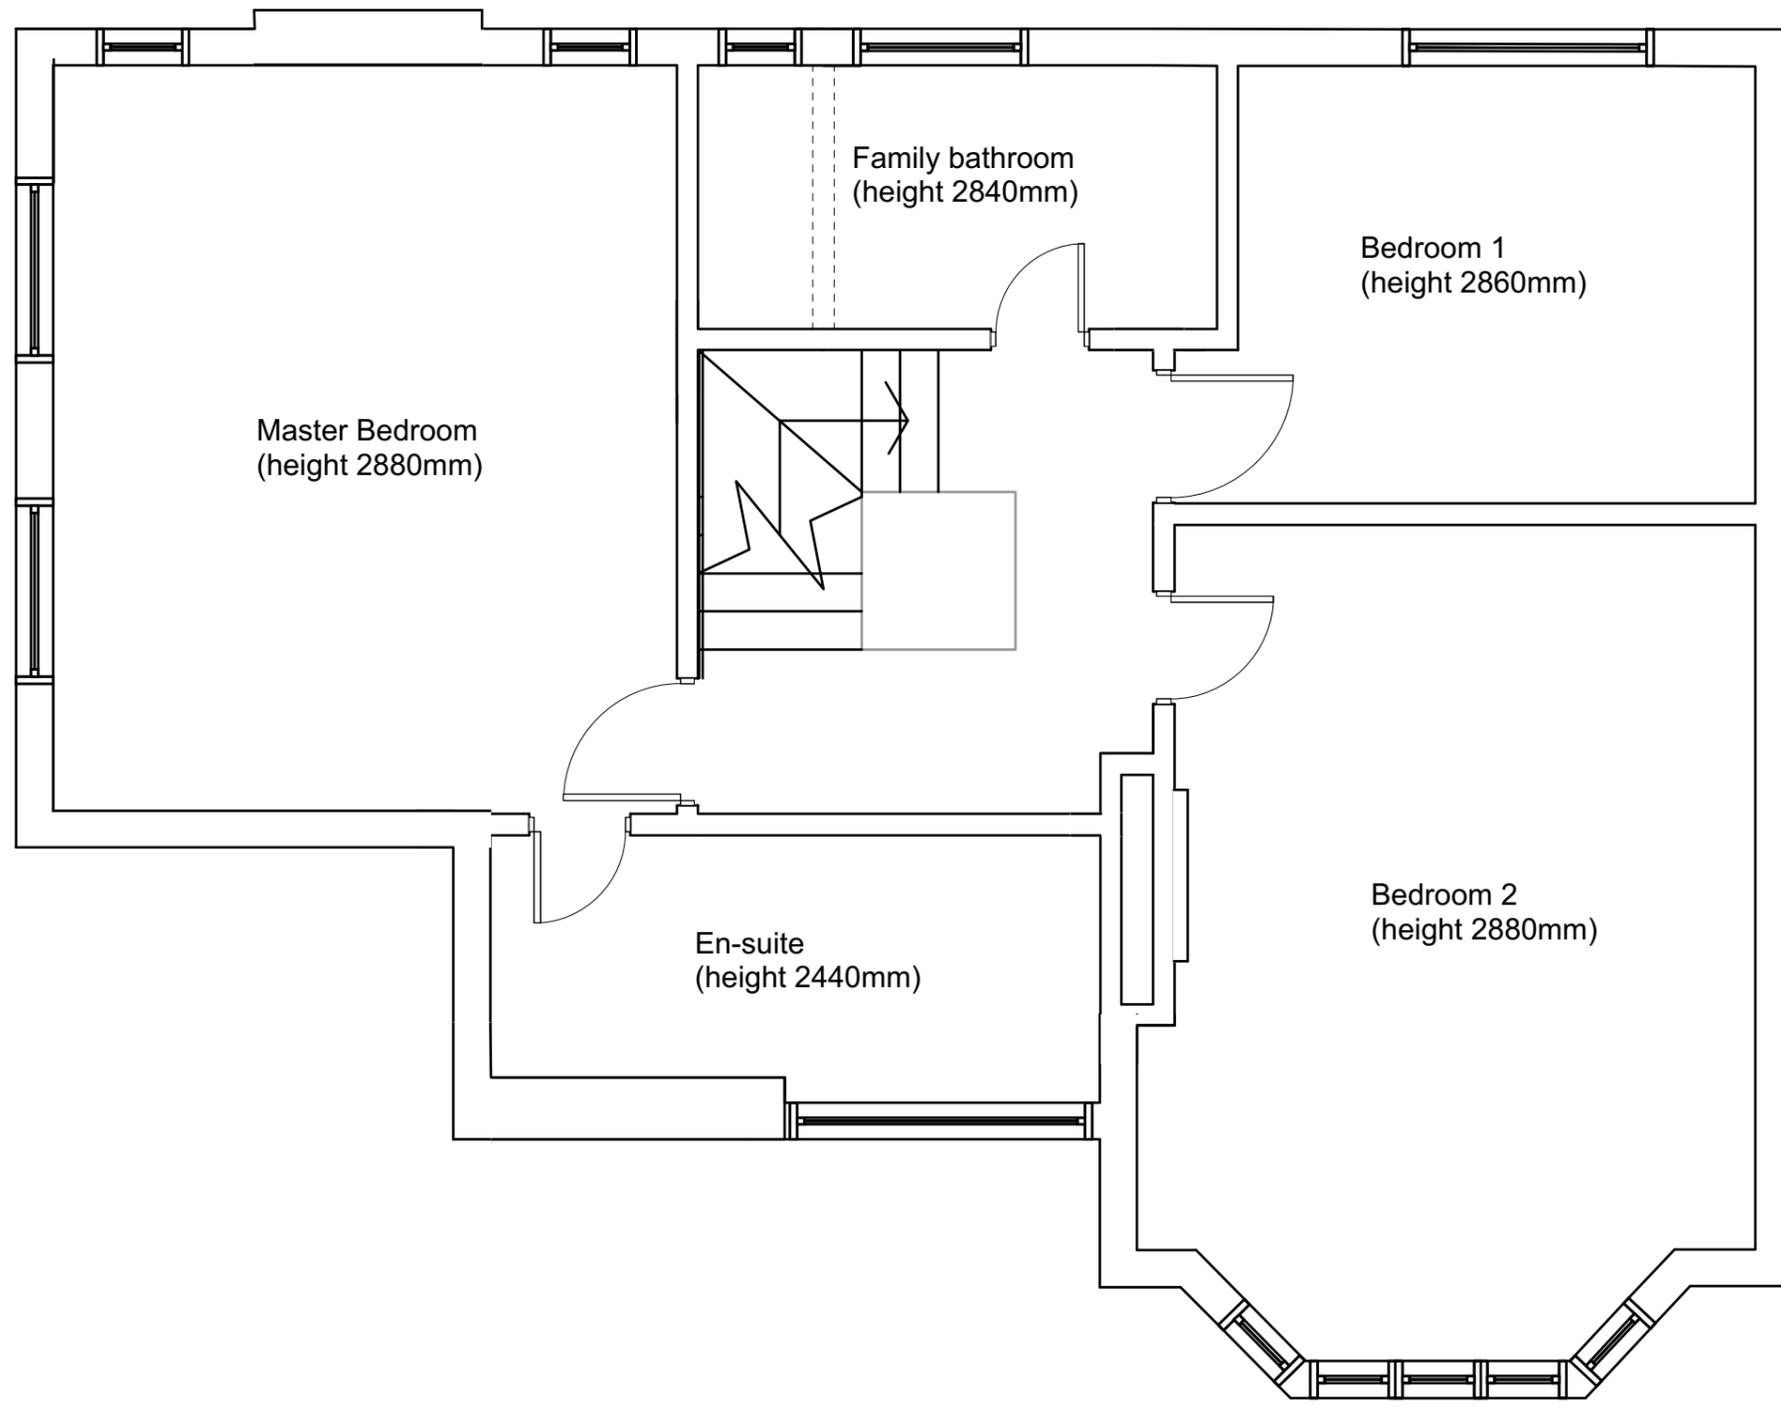

DRAWING TITLE : Proposed first floor plan


DRAWING NUMBER : P7

SCALE : 1 : 50

DATE : 25th April 2019

CLIENT : IDW007



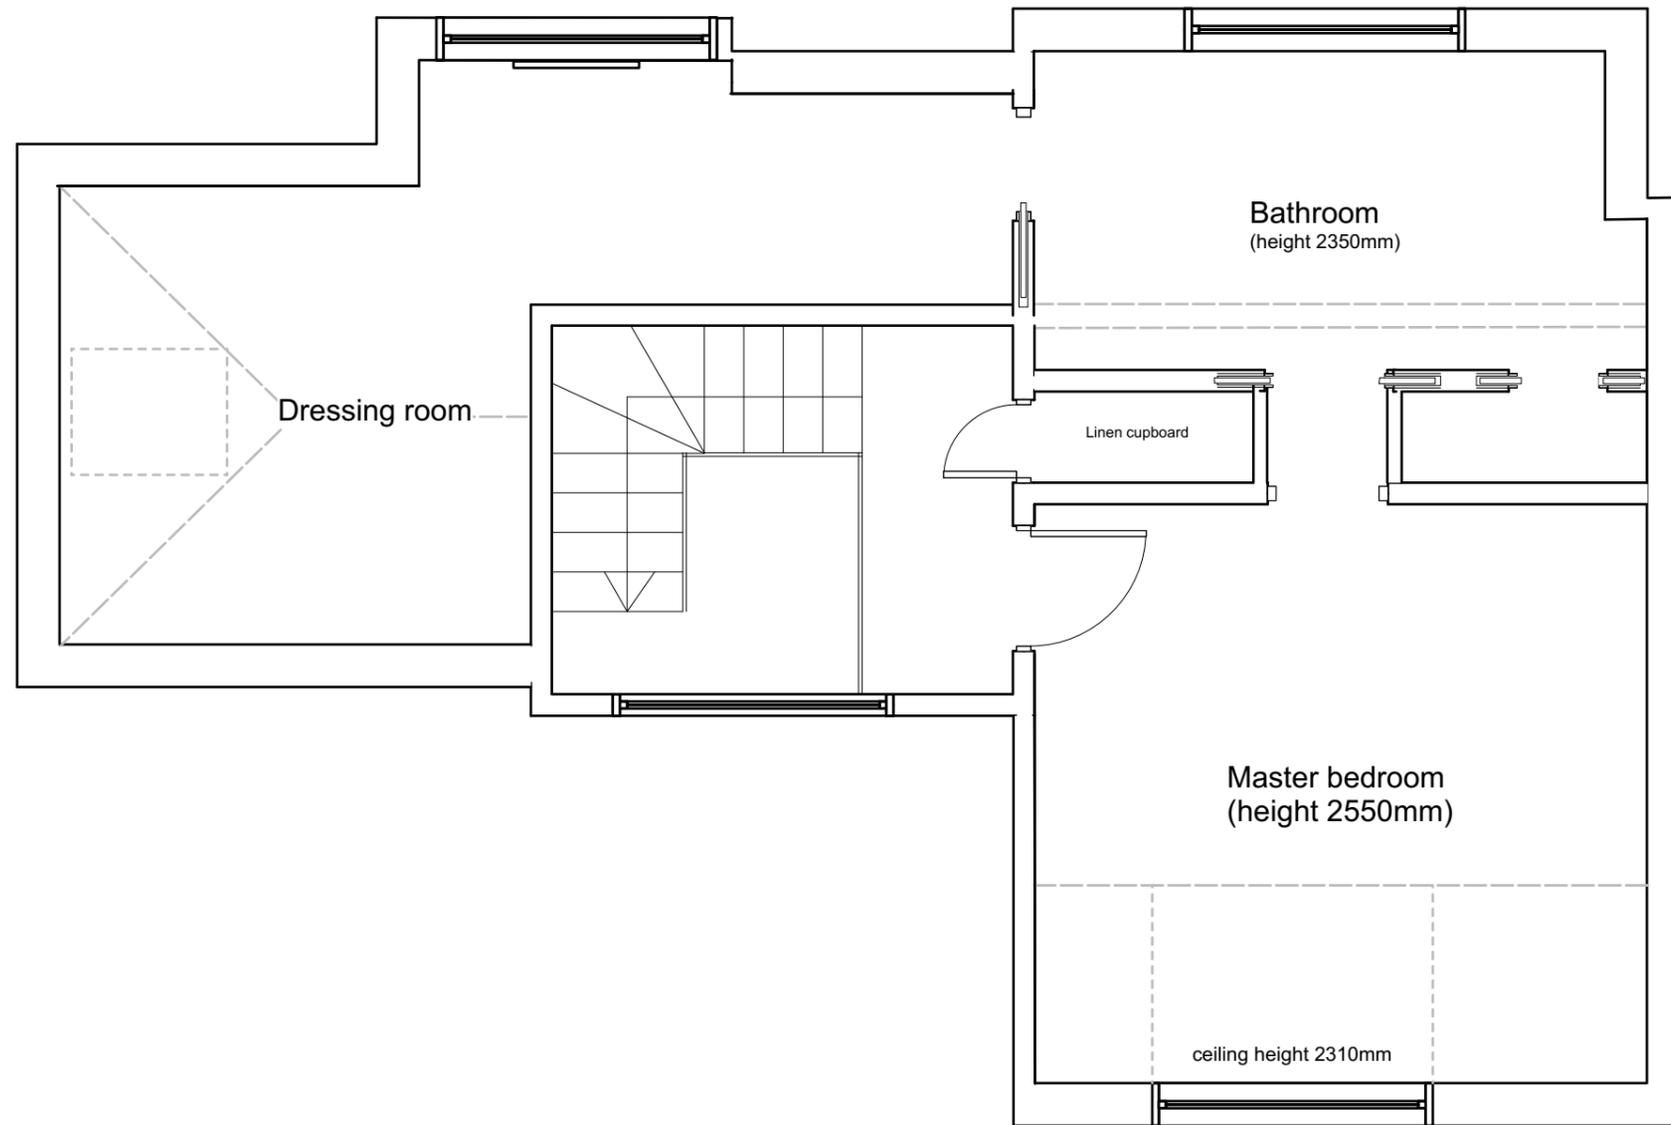

DRAWING TITLE : Proposed loft floor plan

DRAWING NUMBER : P8

SCALE : 1 : 50

DATE : 25th April 2019

CLIENT : IDW007

