


Units 55-65, Wilkin Street Mews, London, Camden, NW5 3NN

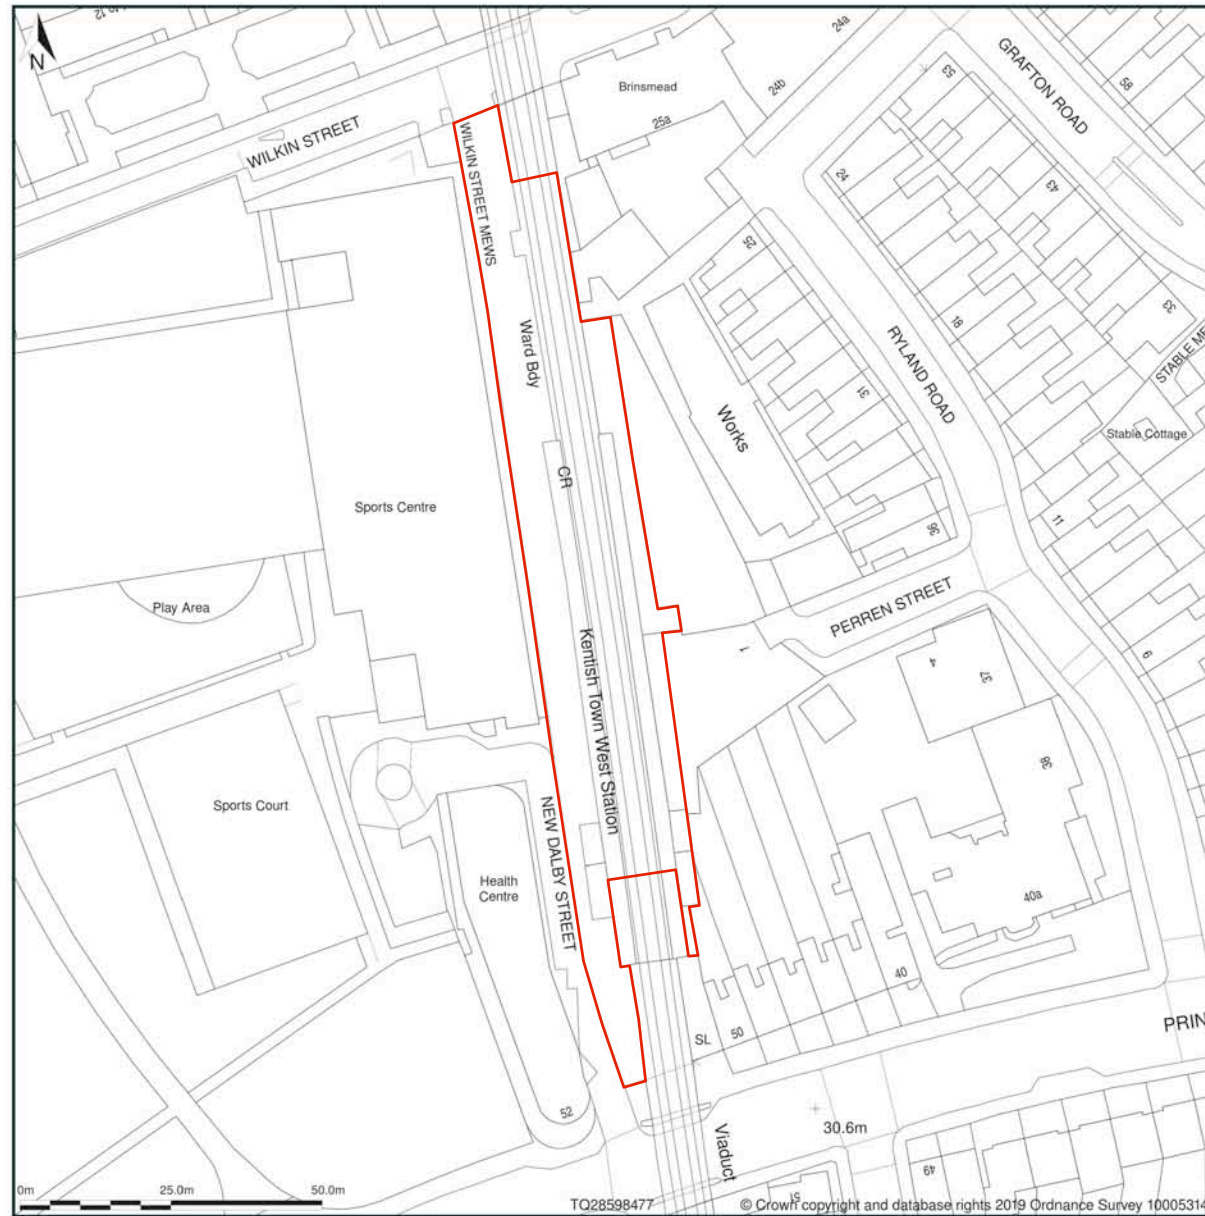

key

- Boundary line
- Site Area: 2592 sqm

Site Plan A shows area bounded by: 528498.83, 184672.66 528698.83, 184872.66 (at a scale of 1:1250), OSGridRef: TQ28598477. The representation of a road, track or path is no evidence of a right of way. The representation of features as lines is no evidence of a property boundary.

Produced on 15th May 2019 from the Ordnance Survey National Geographic Database and incorporating surveyed revision available at this date. Reproduction in whole or part is prohibited without the prior permission of Ordnance Survey. © Crown copyright 2019. Supplied by www.buyaplan.co.uk a licensed Ordnance Survey partner (100053143). Unique plan reference: #00421734-C3C97A

Ordnance Survey and the OS Symbol are registered trademarks of Ordnance Survey, the national mapping agency of Great Britain. Buy A Plan logo, pdf design and the www.buyaplan.co.uk website are Copyright © Pass Inc Ltd 2019



Notes

Revision	Date	Description
-	28/06/19	Issued for Planning

Gundry + Ducker
 Gundry + Ducker Architecture Ltd
 3 Garrick Street
 London WC2E 9BF
 +44(0)203 417 4895
 info@gundryducker.com

Project Camden Town Brewery

Drawing title Site Location Plan

Scale 1:1250 @ A3 Drwg. No. Rev

Date May 2019 38_PL_00 -

Status PLANNING

Do not scale. All dimensions to be confirmed on site. Information contained in this drawing is the sole copyright of the designer and is not to be reproduced without permission.