


Existing South Elevation

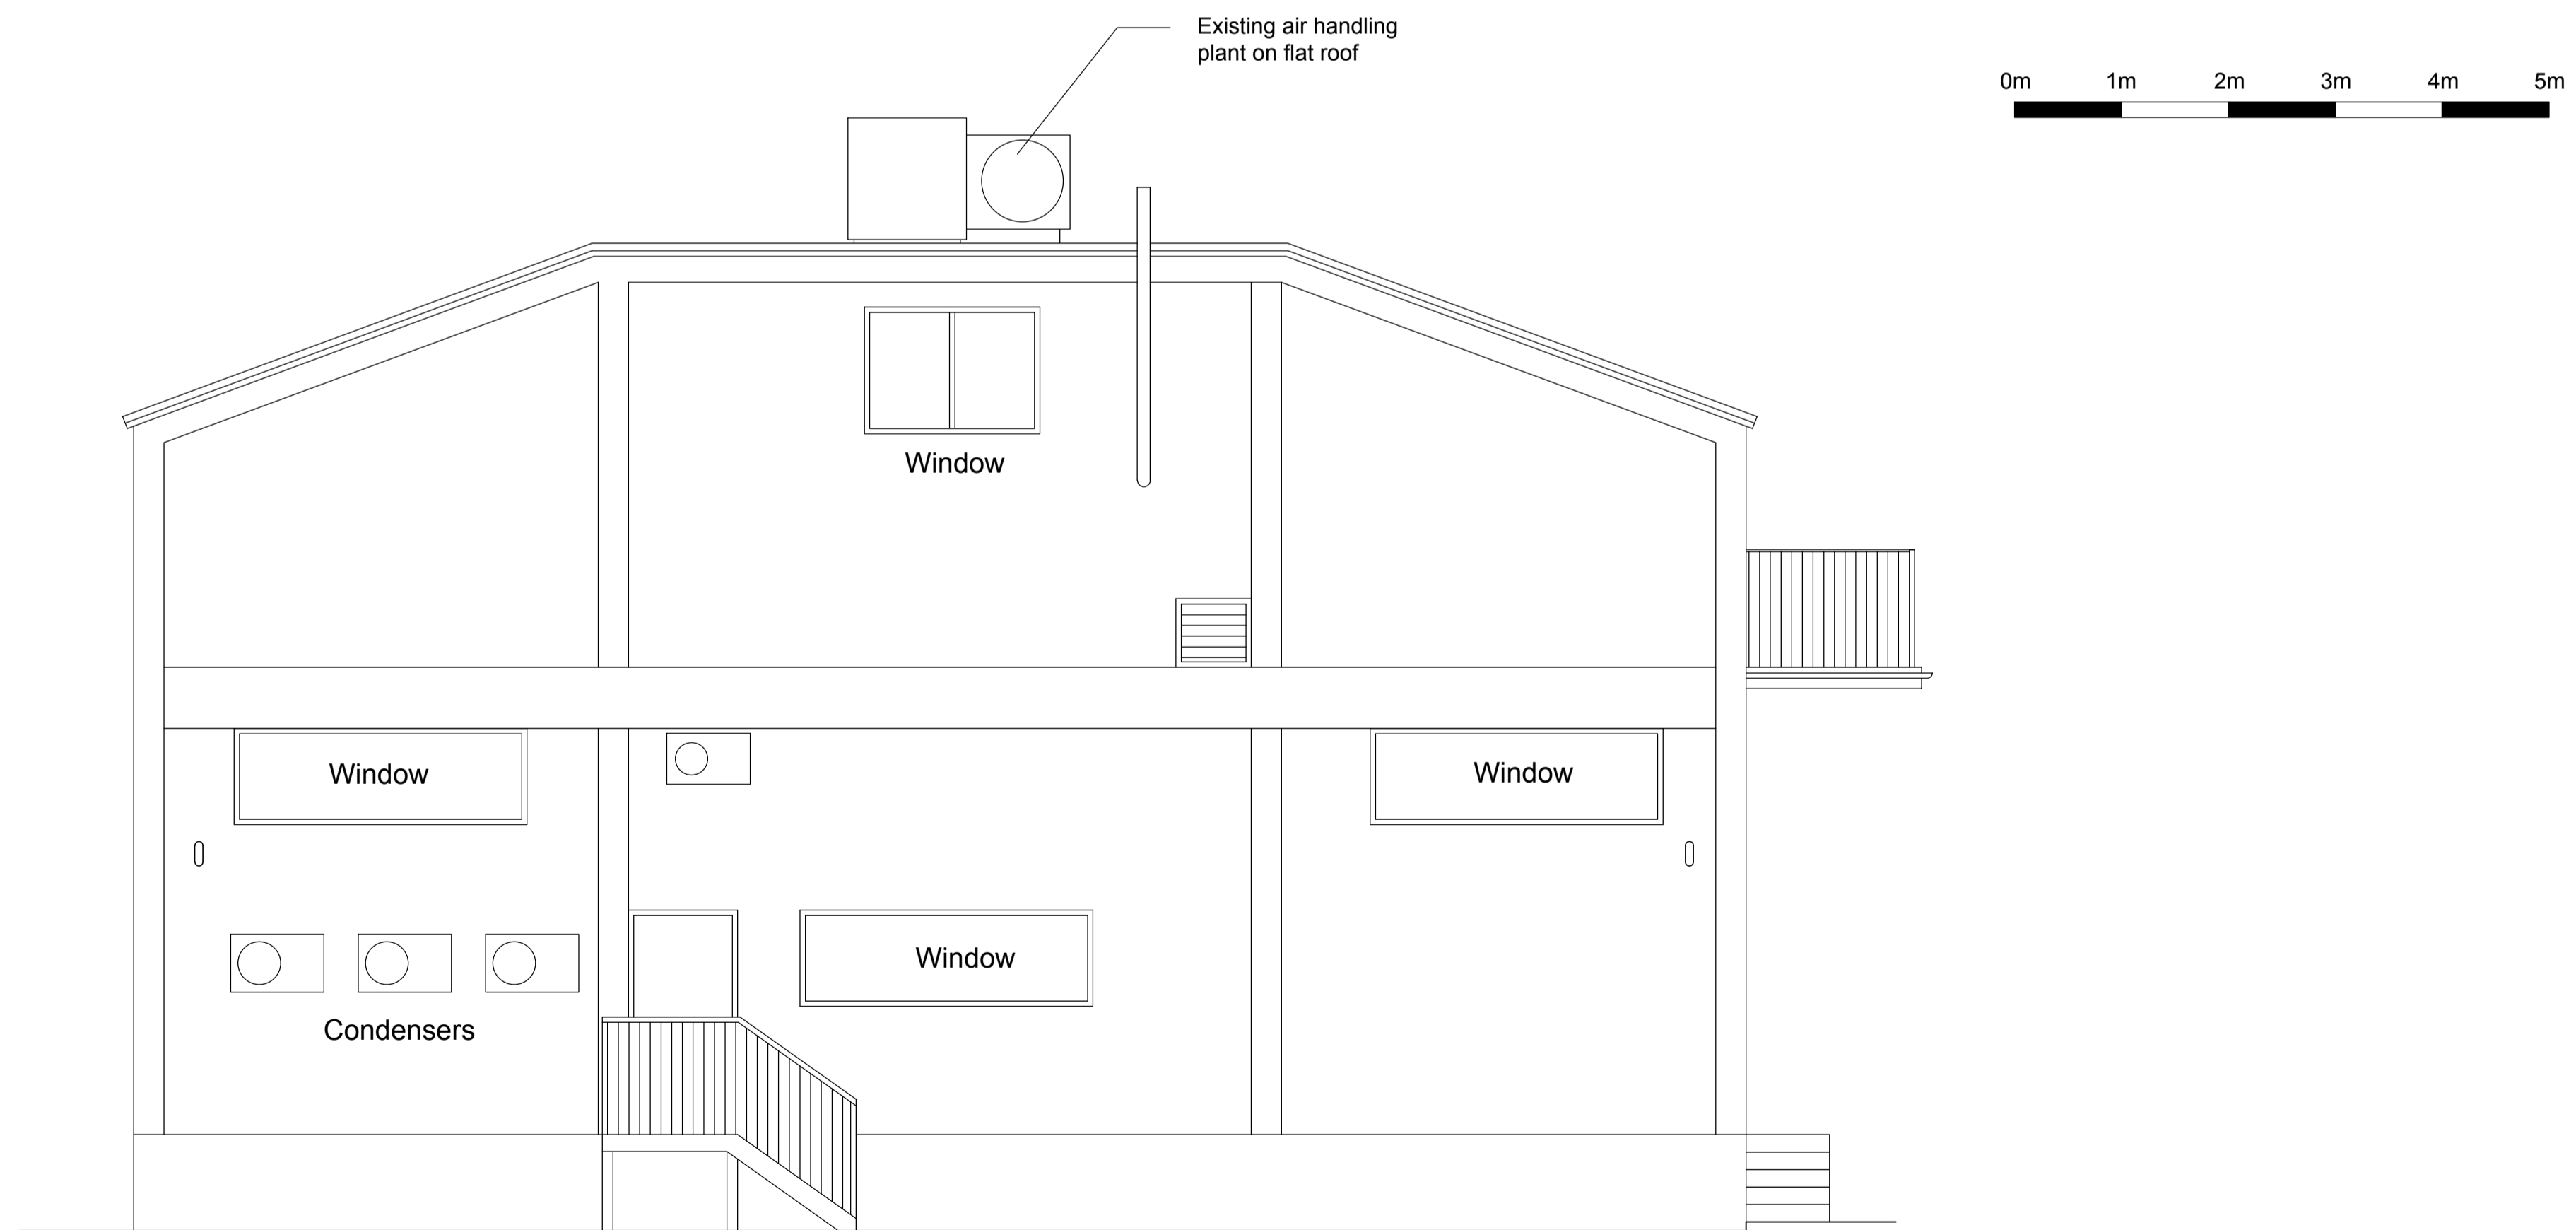

Existing West Elevation

Rev	Date	Notes
PLANNING		
LBF Architects		
<small>Unit 12, 58 Marsh Wall, London E14 9TP - Tel: 020 7536 2100 info@lbfarchitects.co.uk www.lbfarchitects.co.uk</small>		
Project: 117 FINCHLEY ROAD SWISS COTTAGE LONDON		
Client: DELIVEROO		
Drawing: EXISTING ELEVATIONS (SHEET 1 OF 2)		
Scale:	Drawn:	Checked:
1:50@A1	MW	DJF
Date:	JUNE 2019	
Drg no:	Rev:	
2019-026-202		
<small>DO NOT SCALE FROM THIS DRAWING. ALL DIMENSIONS TO BE CHECKED ON SITE. REFER ANY DISCREPANCIES TO ARCHITECT. THIS DRAWING IS SUBJECT TO COPYRIGHT.</small>		