


Proposed South Elevation

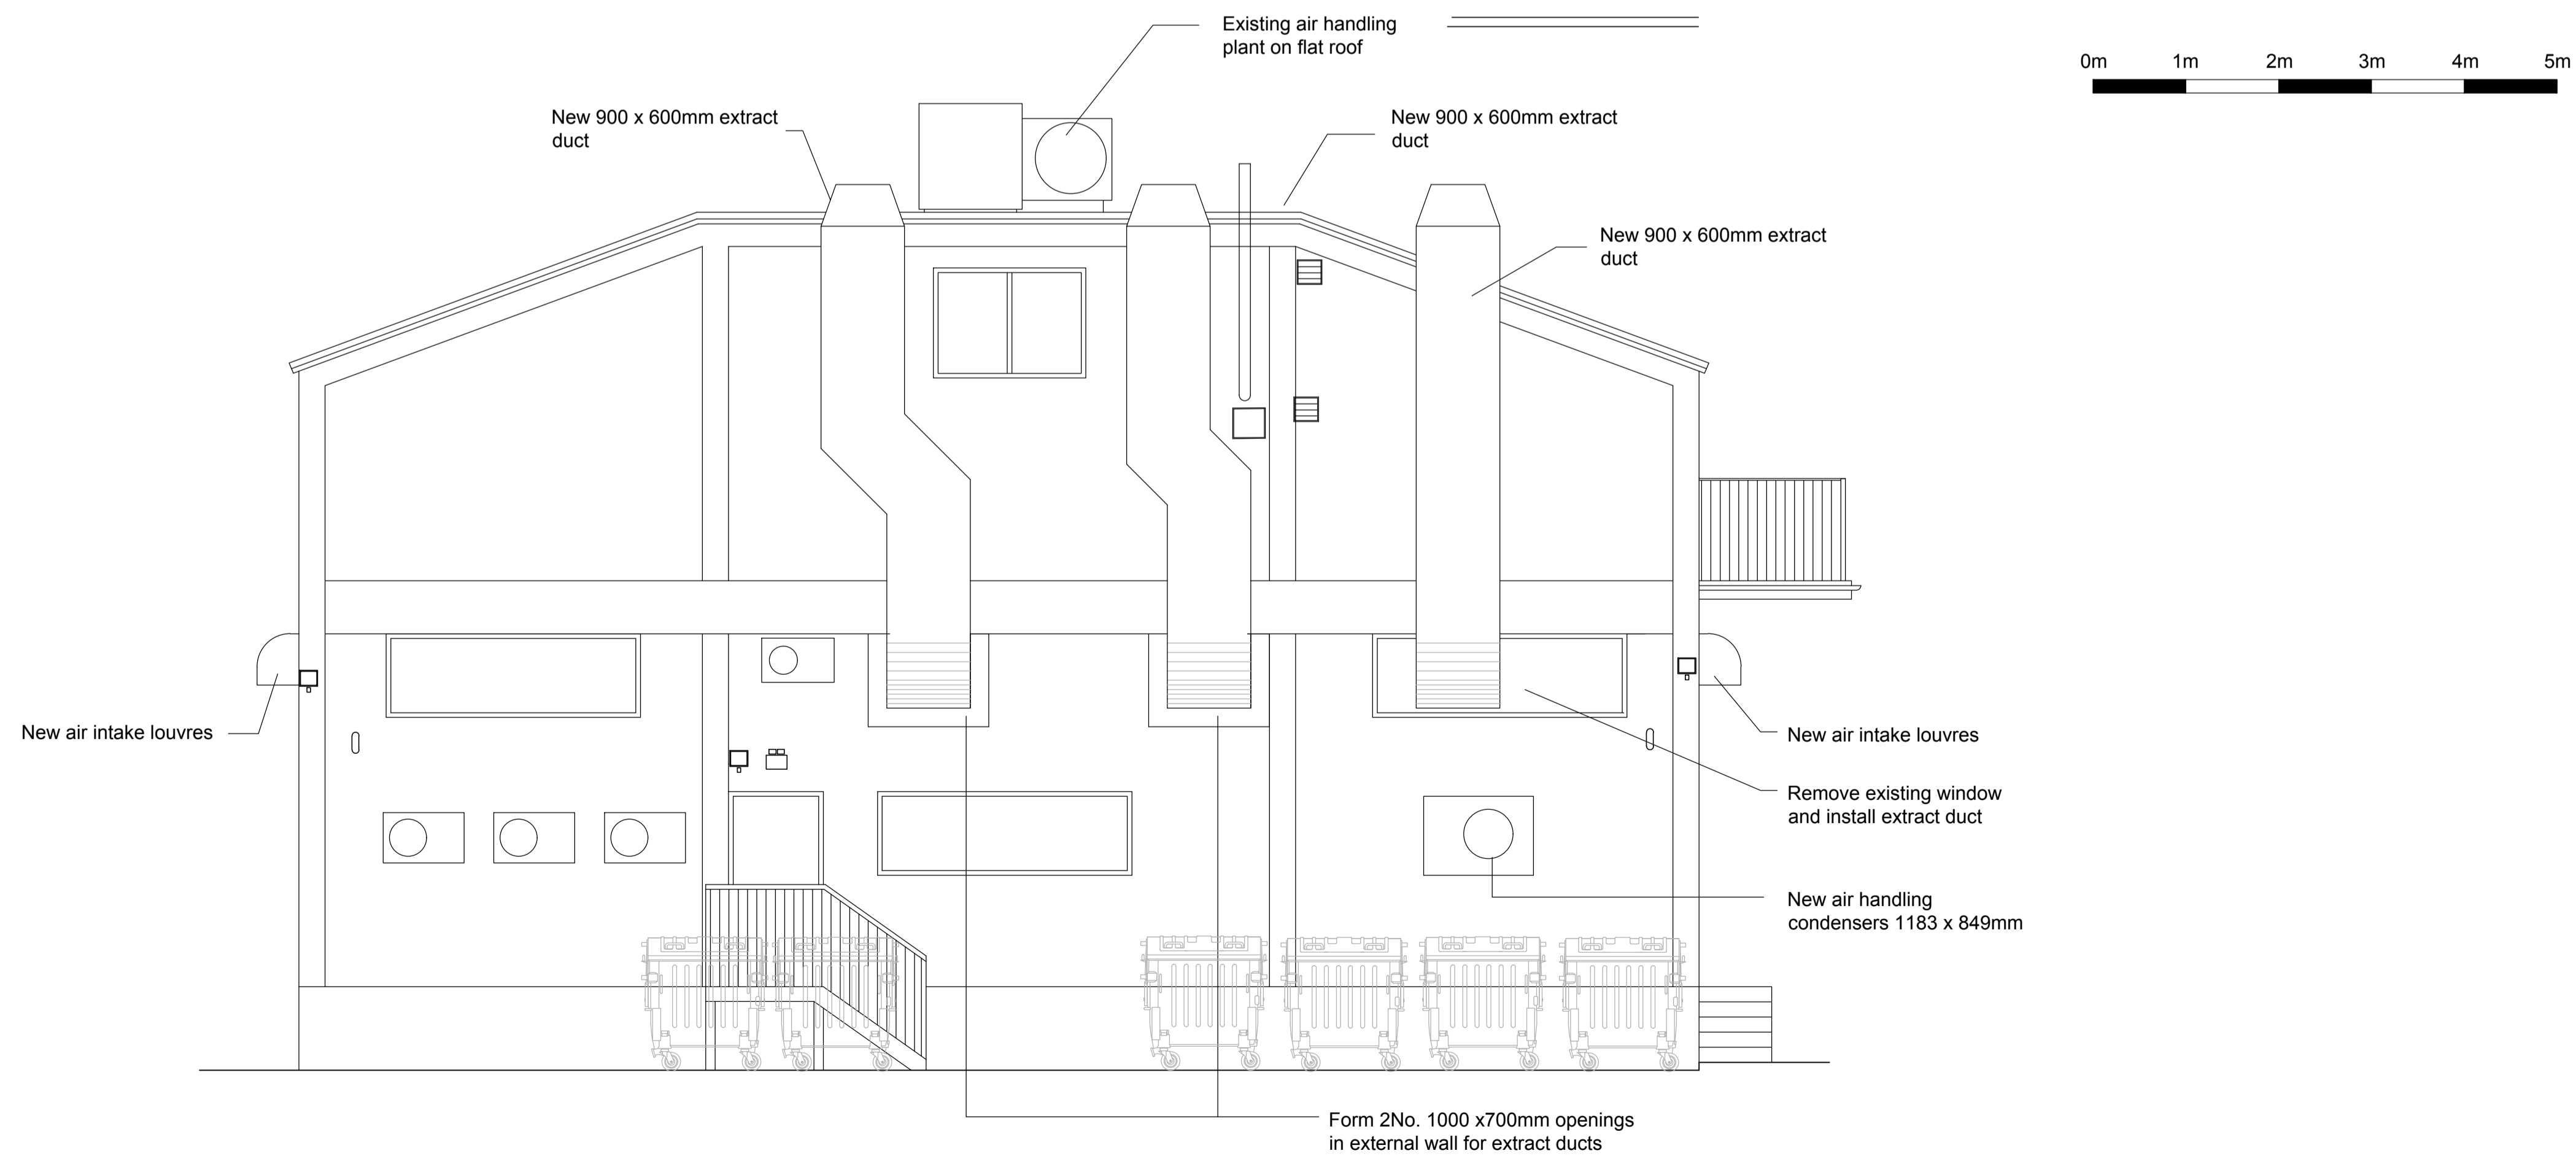

Proposed West Elevation

| Rev  | Date      | Notes    |
|--|-----------|----------|
| <b>PLANNING</b>  |           |          |
| <b>LBF Architects</b>  |           |          |
| <small>Unit 12, 58 Marsh Wall, London E14 9TP - Tel: 020 7536 2100<br/>lbf@lbfarchitects.co.uk www.lbfarchitects.co.uk</small>                                       |           |          |
| Project:<br>117 FINCHLEY ROAD<br>SWISS COTTAGE<br>LONDON   |           |          |
| Client:<br>DELIVEROO   |           |          |
| Drawing:<br>PROPOSED ELEVATIONS (SHEET 1 OF 3)   |           |          |
| Scale:   | Drawn:    | Checked: |
| 1:50@A1  | MW        | DJF      |
| Date:  | Date:     |          |
| JUNE 2019  | JUNE 2019 |          |
| Drg no:  | Rev:      |          |
| 2019-026-205   | A         |          |
| <small>DO NOT SCALE FROM THIS DRAWING. ALL DIMENSIONS TO BE CHECKED ON SITE.<br/>REFER ANY DISCREPANCIES TO ARCHITECT. THIS DRAWING IS SUBJECT TO COPYRIGHT.</small> |           |          |