




10.1.GROUND FLOOR PLAN

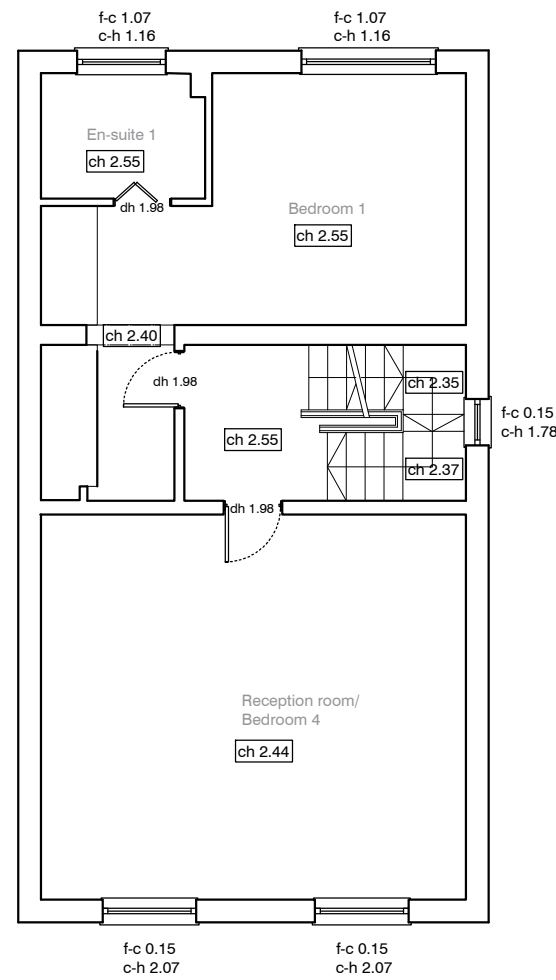

10.2.FIRST FLOOR PLAN

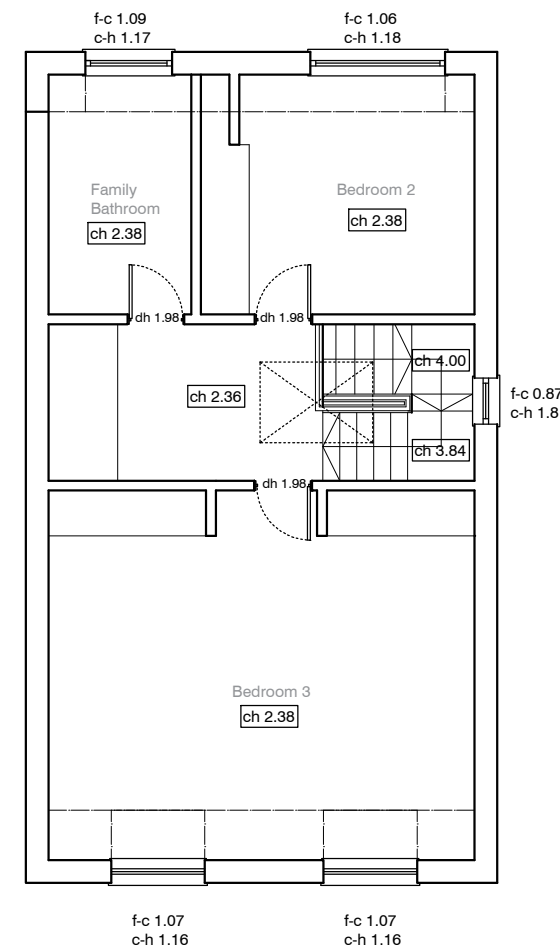

10.3.SECOND FLOOR PLAN

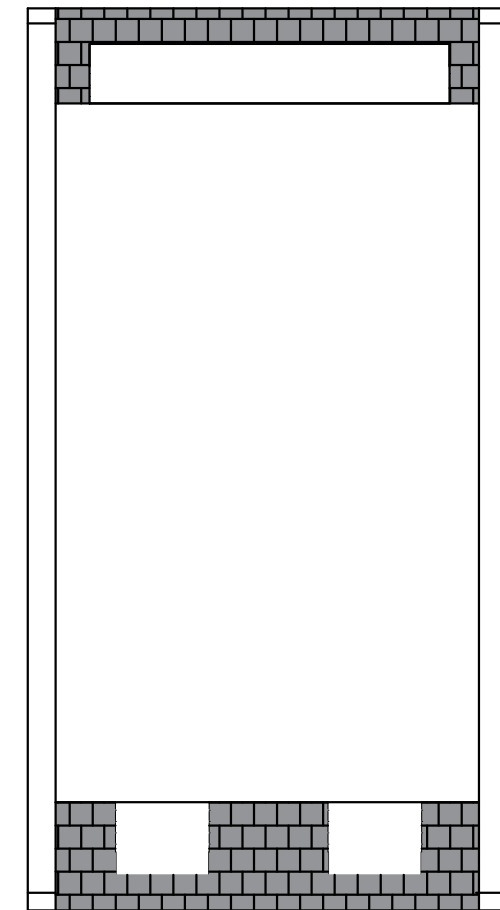

10.4.ROOF PLAN

Notes: NB. All dimensions to be checked on site prior to building work. In case of any discrepancies please inform the designer so appropriate adjustments can be done. PLANNING DRAWINGS	<table border="1"> <thead> <tr> <th>REV</th> <th>DATE</th> <th>BY</th> <th>DETAIL</th> </tr> </thead> <tbody> <tr> <td> </td> <td> </td> <td> </td> <td> </td> </tr> </tbody> </table>	REV	DATE	BY	DETAIL					 Spacebar Studio Ltd, Staines TW18 1JN kasia@spacebarstudio.co.uk mob. 07870199646	Project title 5 PRIORY TERRACE LONDON NW6 4DG	Drawing title FLOOR PLANS AS EXISTING
	REV	DATE	BY	DETAIL								
	PLANNING DRAWINGS	 Spacebar Studio Ltd, Staines TW18 1JN kasia@spacebarstudio.co.uk mob. 07870199646	Date 26.06.19 Scale 1:100aA3	Job No 472 Dwg Type GA Dwg No. 010 Rev A								
PLANNING DRAWINGS	 Spacebar Studio Ltd, Staines TW18 1JN kasia@spacebarstudio.co.uk mob. 07870199646	Drawn by KS	Job No 472 Dwg Type GA Dwg No. 010 Rev A									
PLANNING DRAWINGS	 Spacebar Studio Ltd, Staines TW18 1JN kasia@spacebarstudio.co.uk mob. 07870199646	Drawn by KS	Job No 472 Dwg Type GA Dwg No. 010 Rev A									